

F.A.U. SECTION	COUNTY	TOTAL SHEETS	SHEET NO.
1700 05-00045-02-PV COOK/DUPAGE		103	27
MAINTENANCE OF TRAFFIC AND EROSION CONTROL			
FED. ROAD DIST. NO. 7 ILLINOIS FED. AID PROJECT M-80035441			


DEVON AVENUE

NOTE:  
SEE DETOUR PLAN (SHEET NO. 16-17) FOR ADDITIONAL SIGNING



LIVELY BOULEVARD

MATCH LINE STA. 17+50  
(SEE SHEET NO. 28)

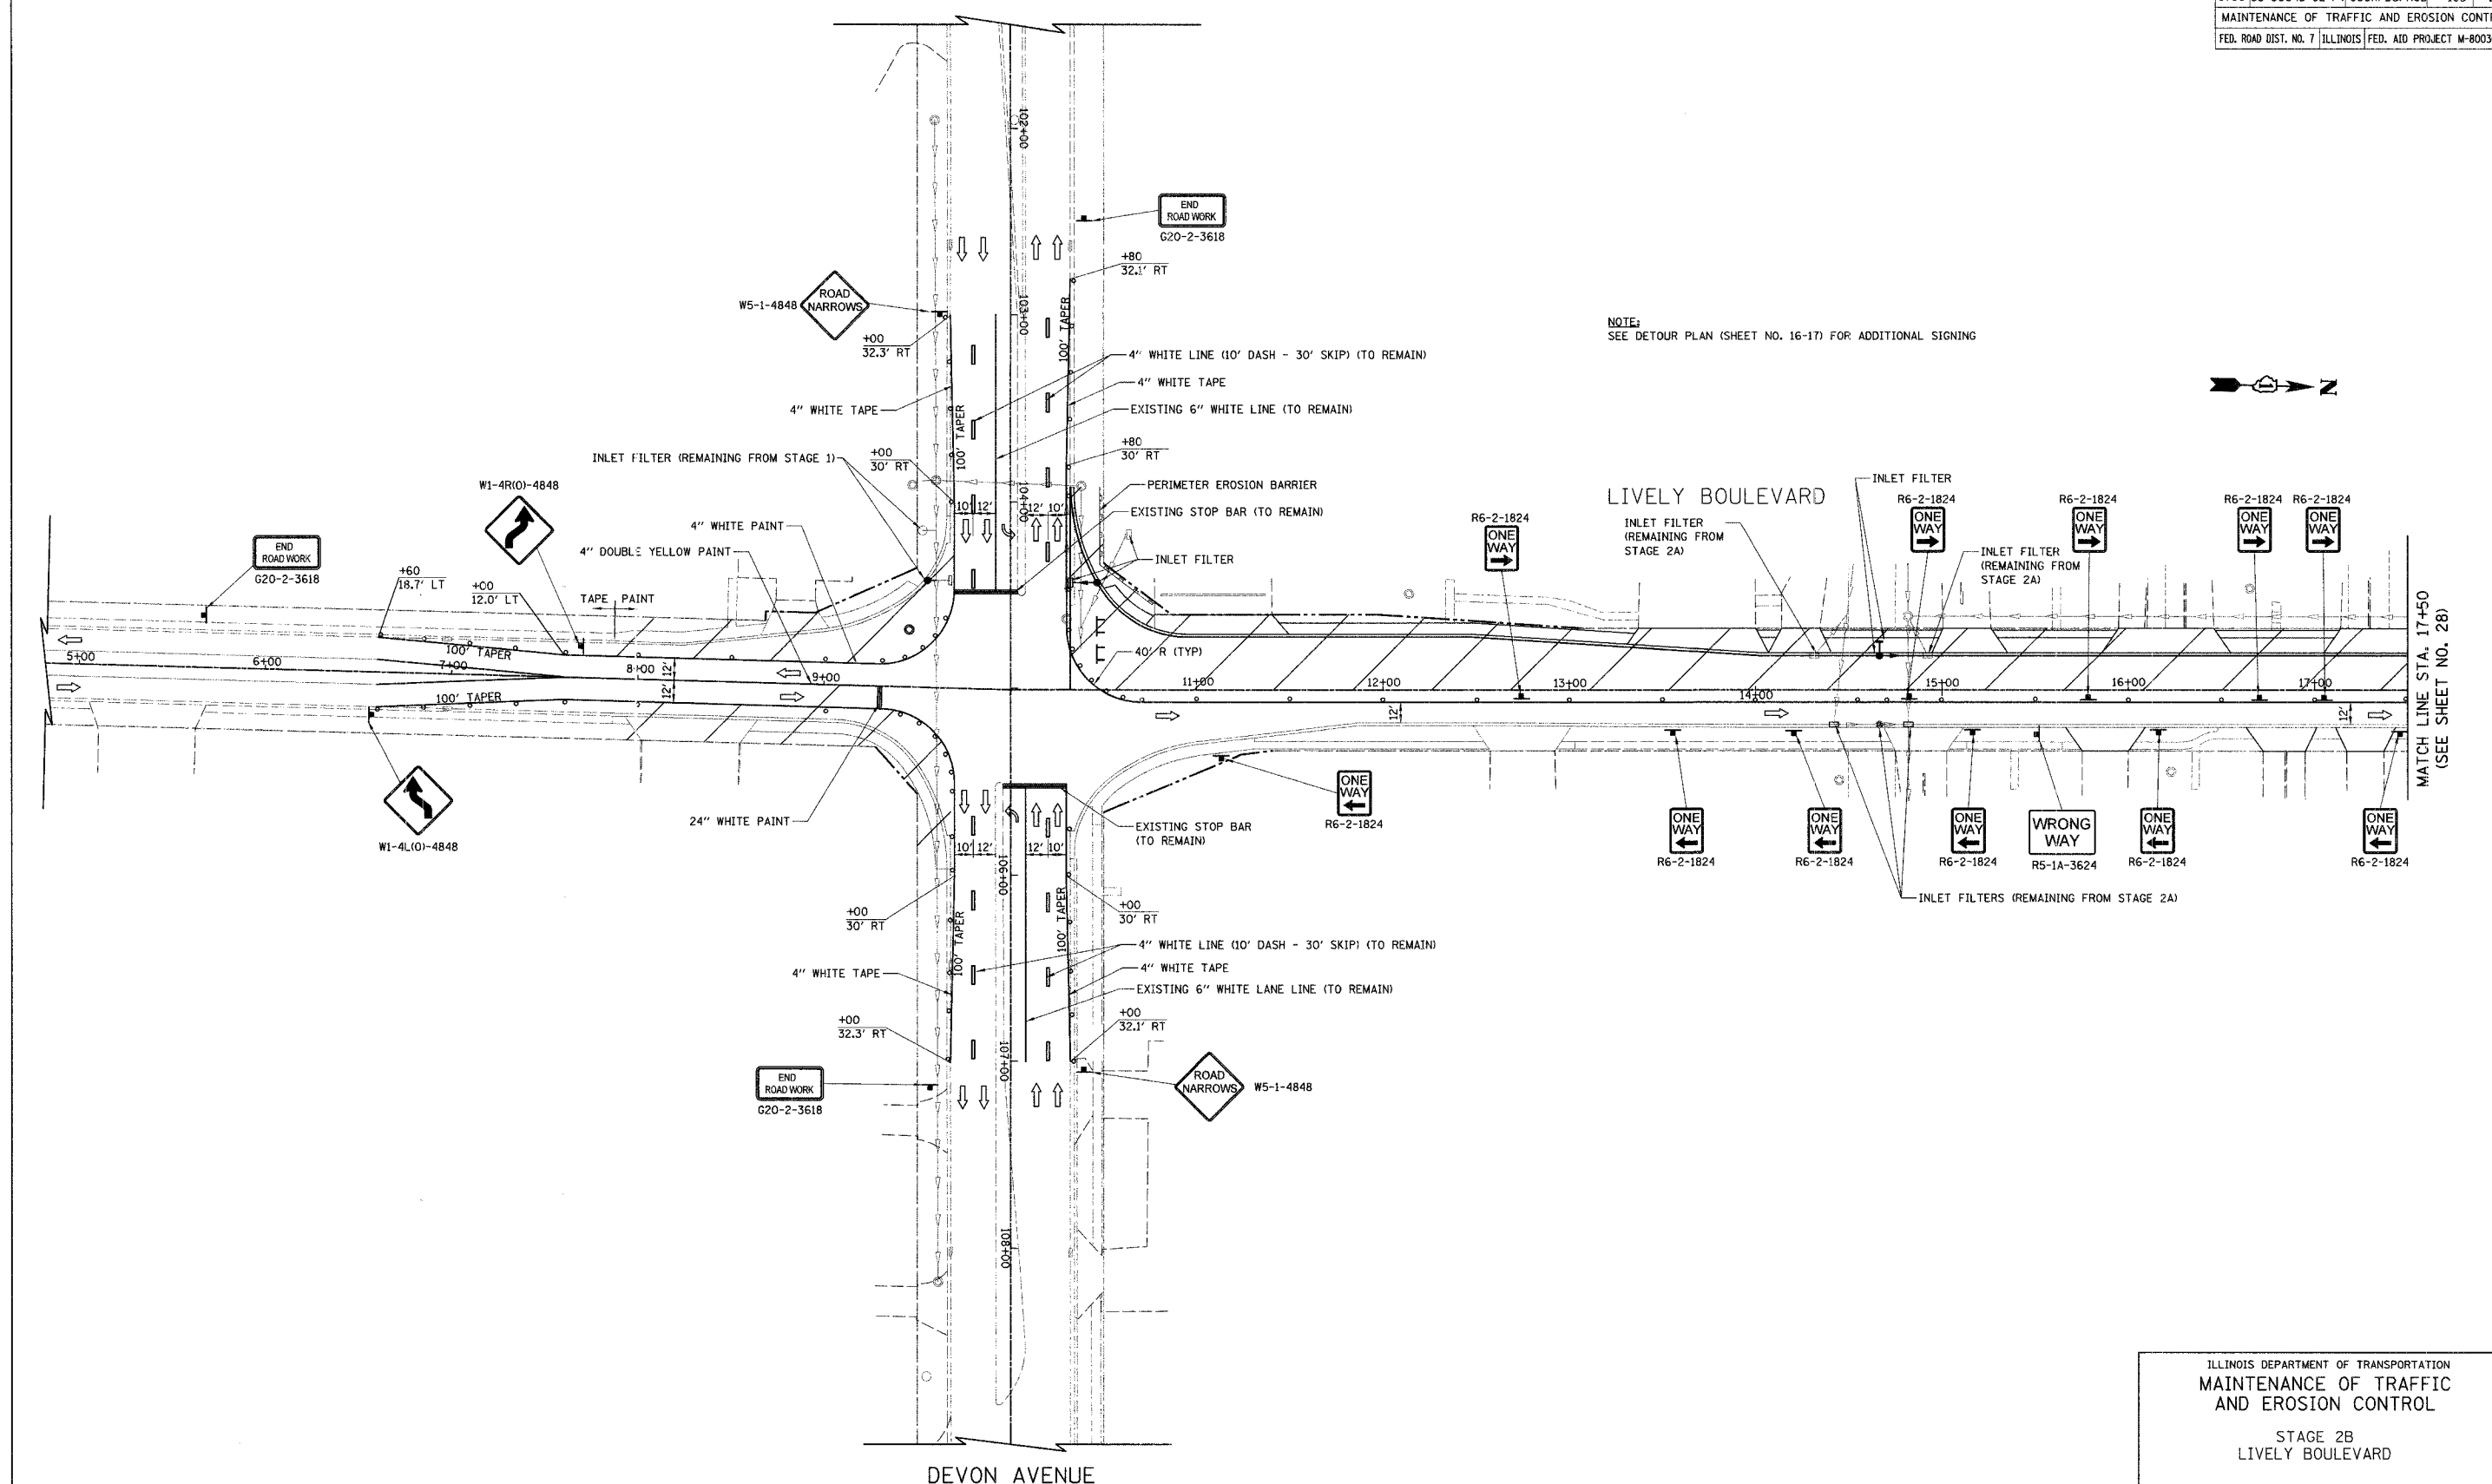

ILLINOIS DEPARTMENT OF TRANSPORTATION  
 MAINTENANCE OF TRAFFIC  
 AND EROSION CONTROL

STAGE 2B  
 LIVELY BOULEVARD

SCALE IN FEET: 0, 40

DATE: 12/22/06  
 DESIGNED BY: DJK  
 CHECKED BY: JRV