
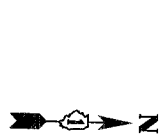
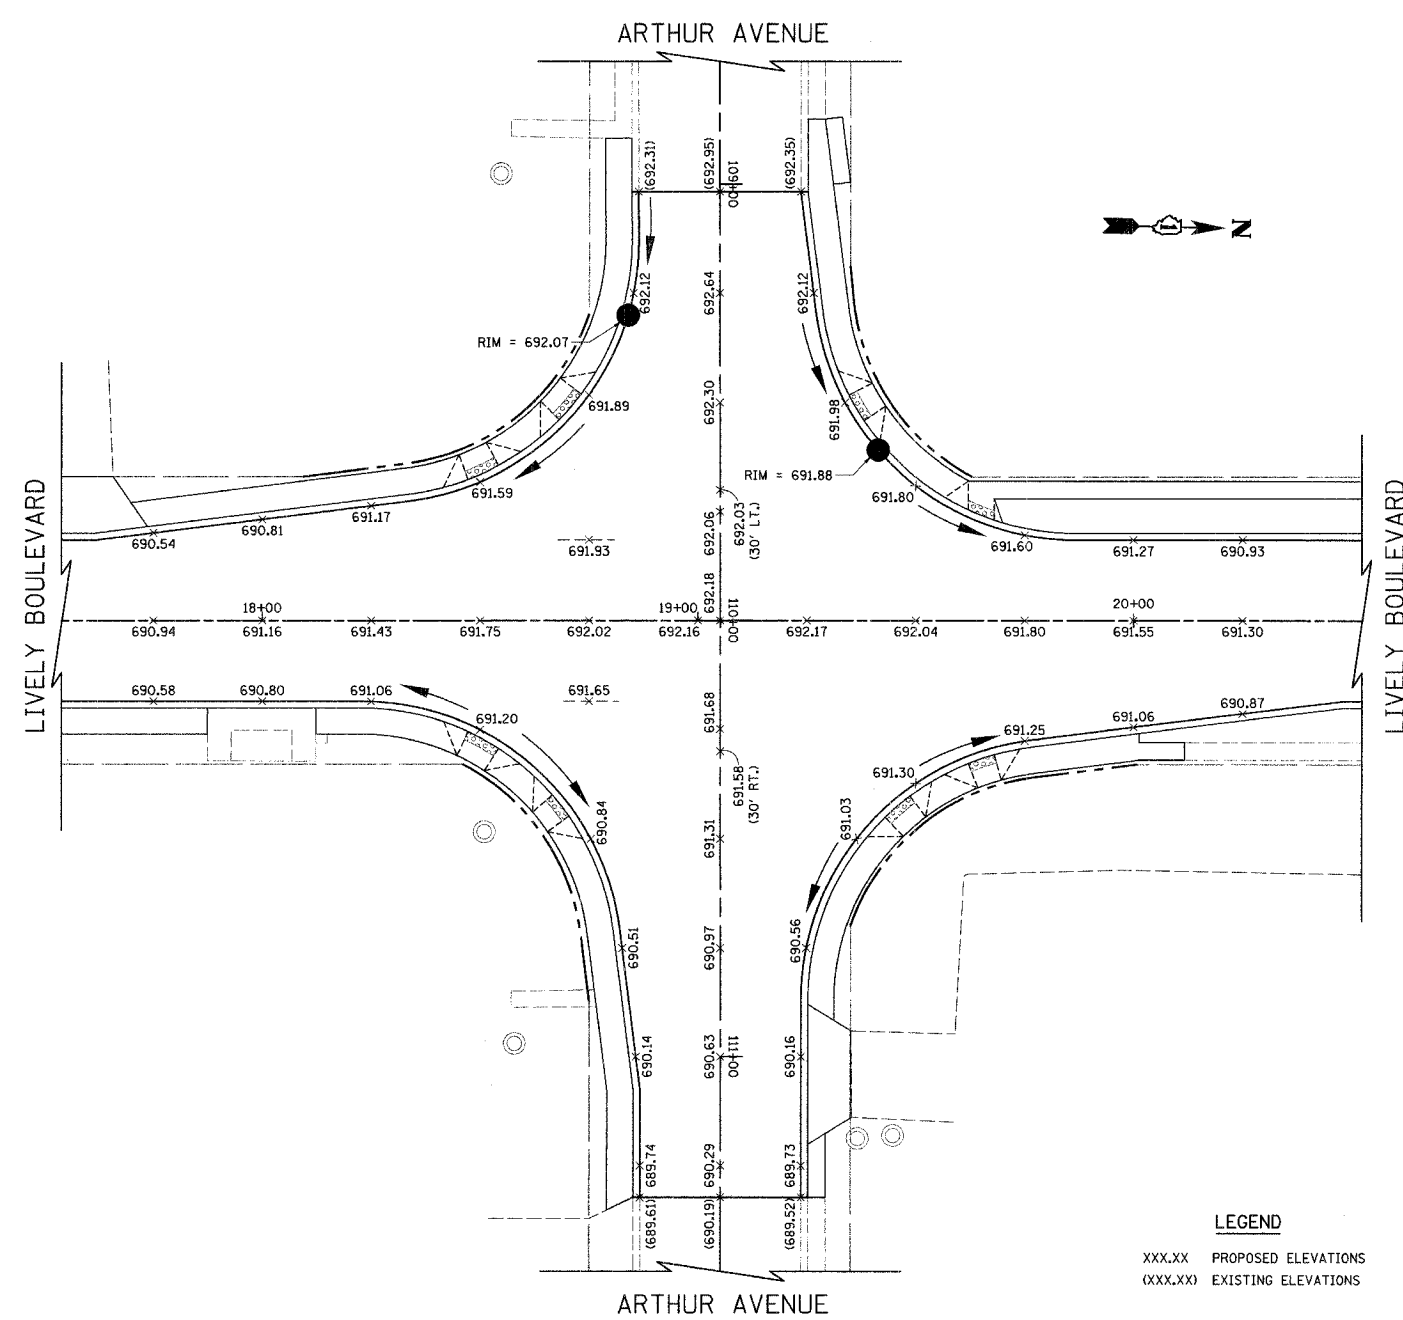


F.A.U. RTE.	SECTION	COUNTY	TOTAL SHEETS	SHEET NO.
1700	05-00045-02-PV	COOK/DUPAGE	103	35
INTERSECTION GRADING PLAN				
FED. ROAD DIST. NO. 7	ILLINOIS	FED. AID PROJECT M-800315441		

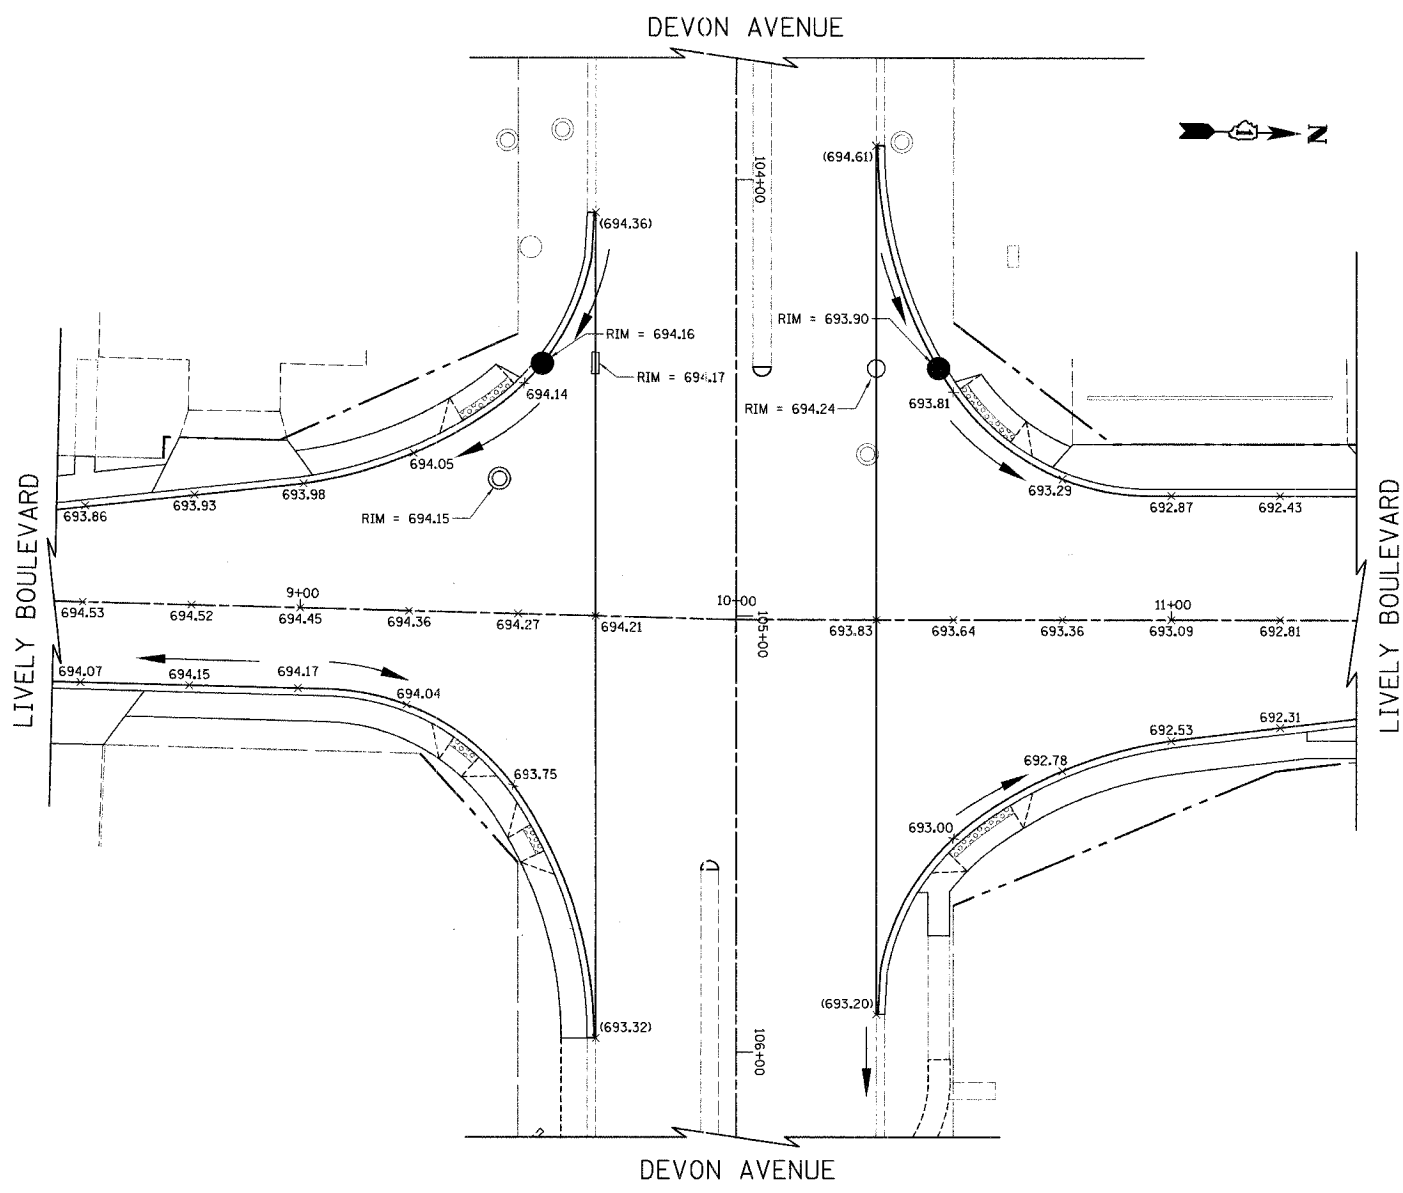

LEGEND
 XXX.XX PROPOSED ELEVATIONS
 (XXX.XX) EXISTING ELEVATIONS

ILLINOIS DEPARTMENT OF TRANSPORTATION

INTERSECTION GRADING PLAN
 LIVELY BOULEVARD/DEVON AVENUE
 AND
 LIVELY BOULEVARD/ARTHUR AVENUE

DATE: 10/18/06
 DESIGNED BY: KRK
 CHECKED BY: DJK

SCALE IN FEET