


| F.A.U. RTE.                                                  | SECTION     | COUNTY  | TOTAL SHEETS | SHEET NO. |
|--------------------------------------------------------------|-------------|---------|--------------|-----------|
| 06-00051-00-MS                                               | COOK/DUPAGE |         | 14           | 6         |
| STA.                                                         |             | TO STA. |              |           |
| FED. ROAD DIST. NO. 7   ILLINOIS FED. AID PROJECT M-80036581 |             |         |              |           |



**SCHEDULE OF QUANTITIES**

|                                  |            |
|----------------------------------|------------|
| SIDEWALK REMOVAL                 | 413 SQ FT  |
| P.C.C. SIDEWALK, 5 INCH, SPECIAL | 522 SQ FT  |
| PROTECTIVE COAT                  | 69 SQ YD   |
| CONCRETE PAVERS                  | 38.5 SQ YD |
| BUS SHELTER                      | 1 EACH     |
| TRASH RECEPTACLES                | 1 EACH     |
| FURNISH AND PLACE TOPSOIL, 4"    | 60 SQ YD   |
| SODDING, SALT TOLERANT           | 60 SQ YD   |
| FERTILIZER NUTRIENTS             | 1 POUND    |
| INLET FILTERS                    | 1 EACH     |

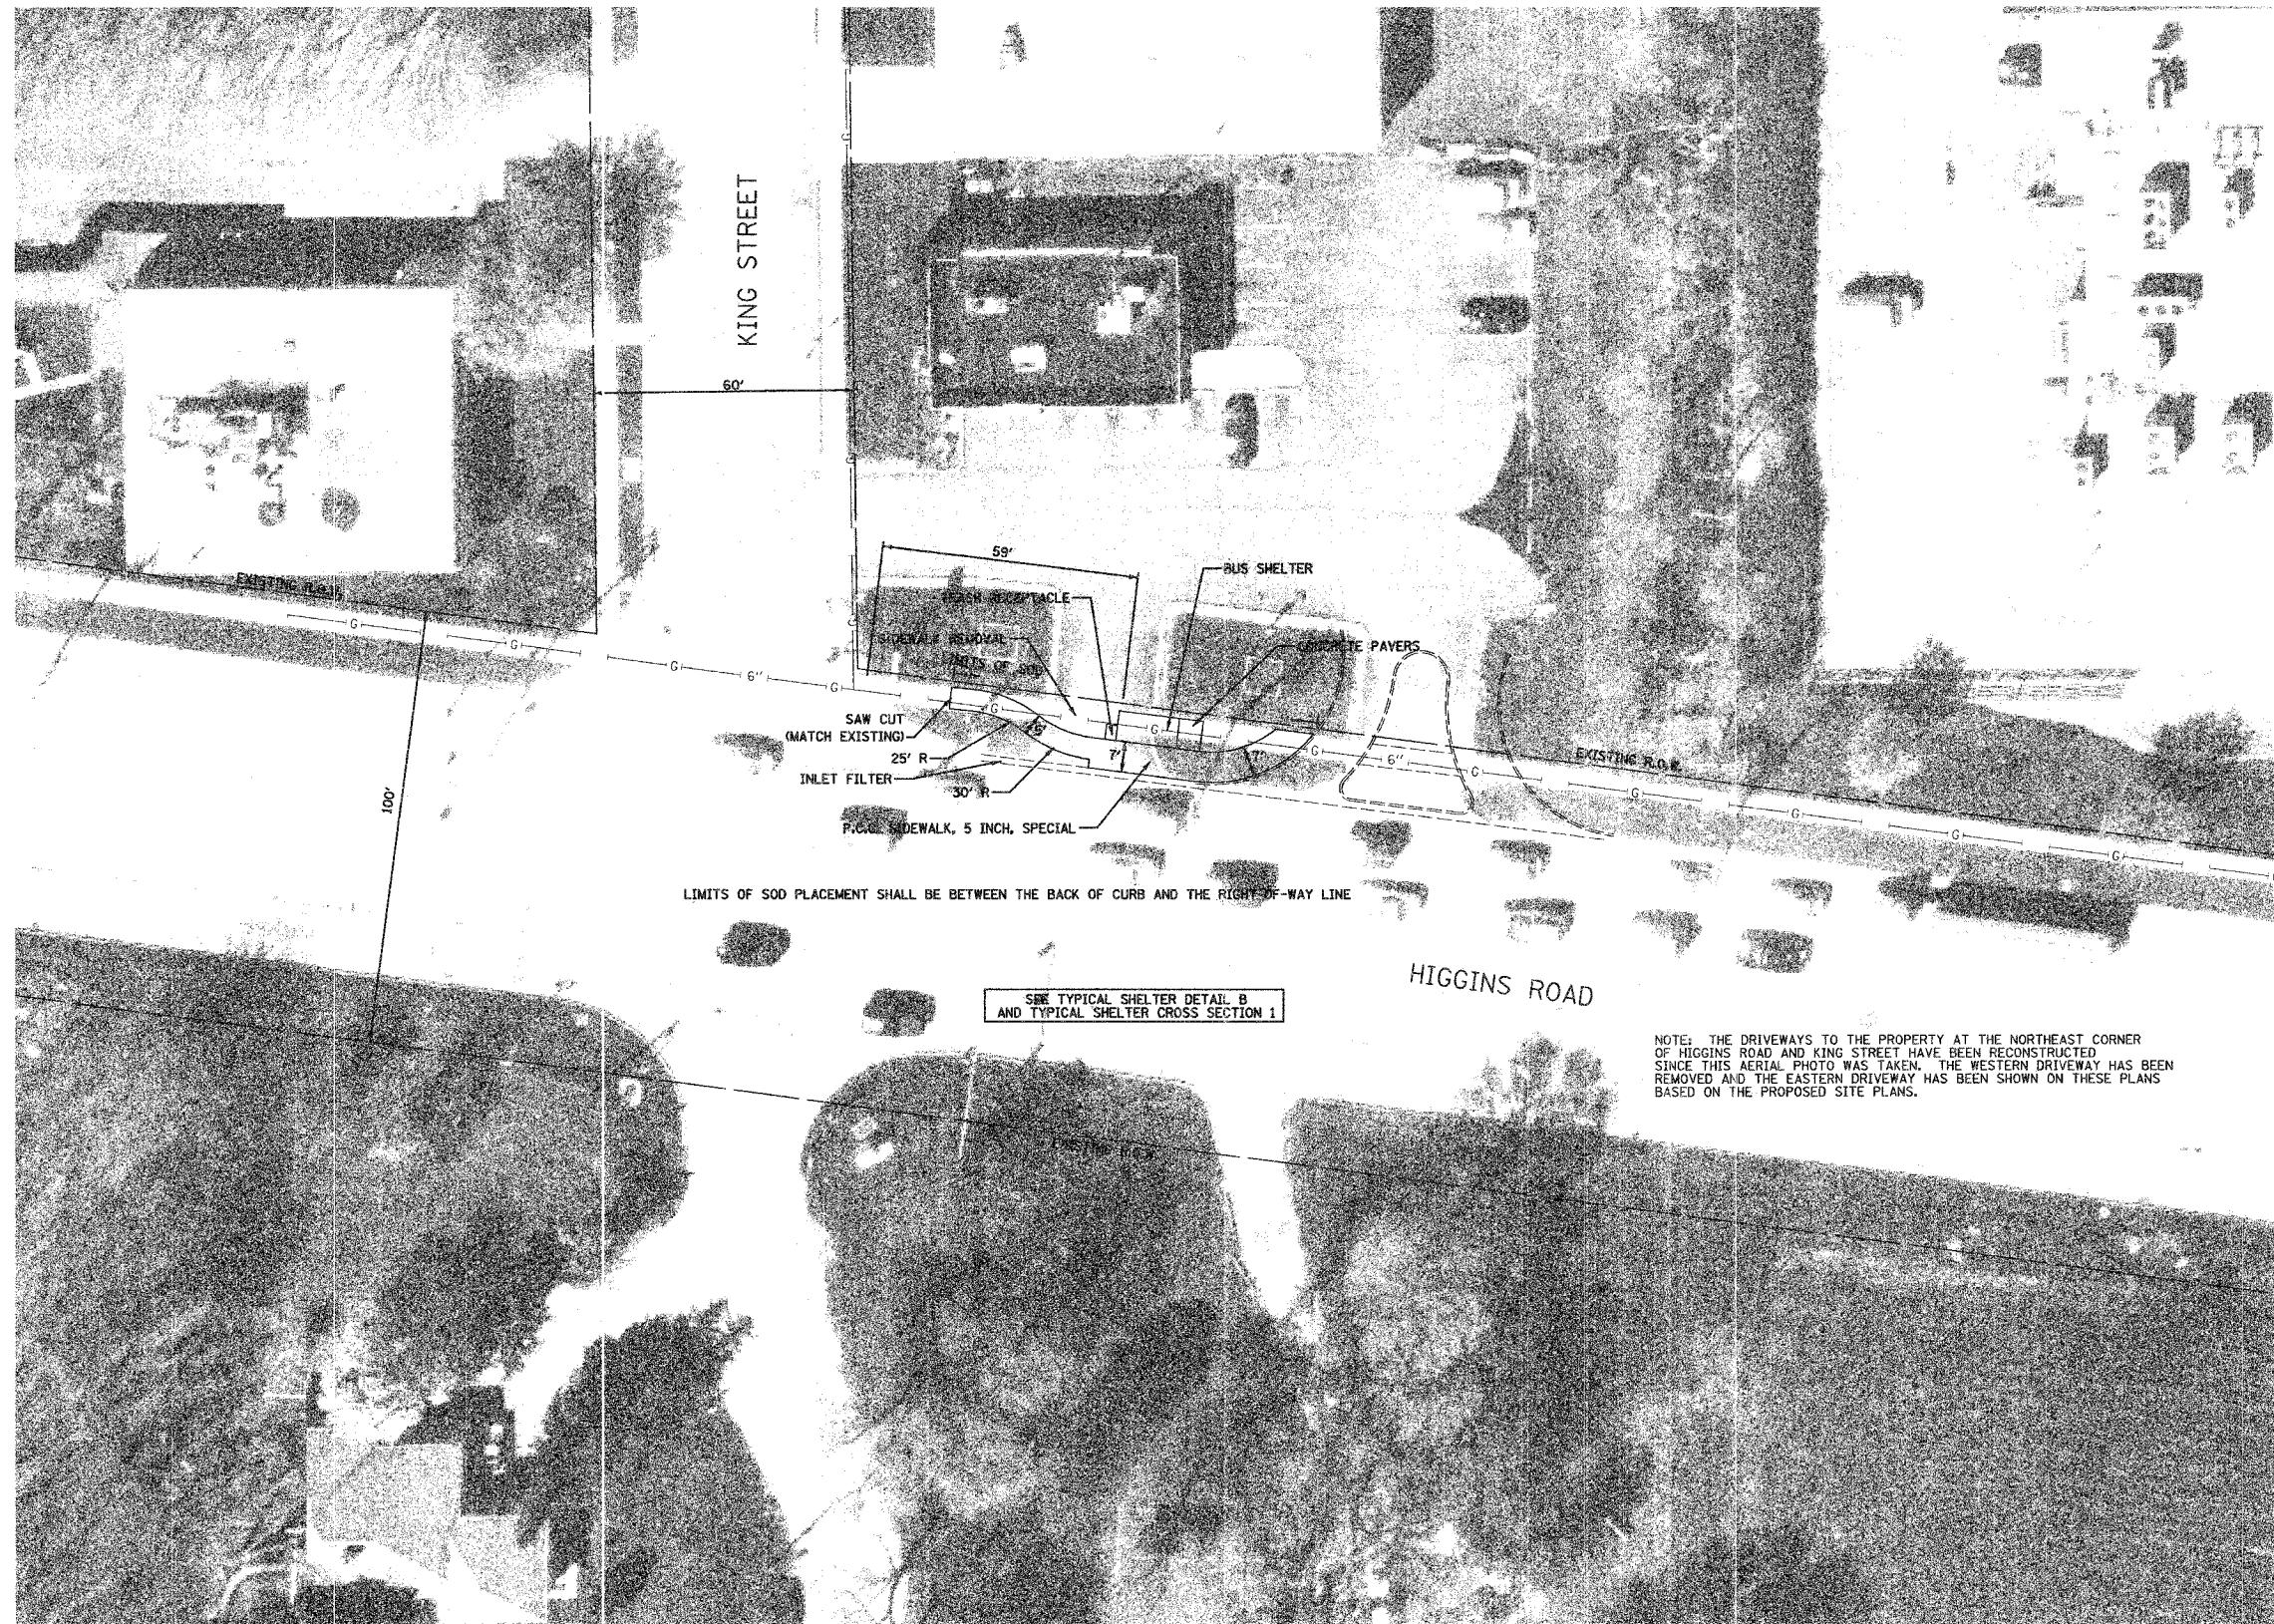

LIMITS OF SOD PLACEMENT SHALL BE BETWEEN THE BACK OF CURB AND THE RIGHT-OF-WAY LINE


SEE TYPICAL SHELTER DETAIL B AND TYPICAL SHELTER CROSS SECTION 1

NOTE: THE DRIVEWAYS TO THE PROPERTY AT THE NORTHEAST CORNER OF HIGGINS ROAD AND KING STREET HAVE BEEN RECONSTRUCTED SINCE THIS AERIAL PHOTO WAS TAKEN. THE WESTERN DRIVEWAY HAS BEEN REMOVED AND THE EASTERN DRIVEWAY HAS BEEN SHOWN ON THESE PLANS BASED ON THE PROPOSED SITE PLANS.

ILLINOIS DEPARTMENT OF TRANSPORTATION

**BUS SHELTER INSTALLATION PLAN**

NORTHEAST CORNER OF HIGGINS ROAD AND KING STREET

 

DATE: 12/1/06  
 DESIGNED BY: DJK  
 CHECKED BY: JRV