
 
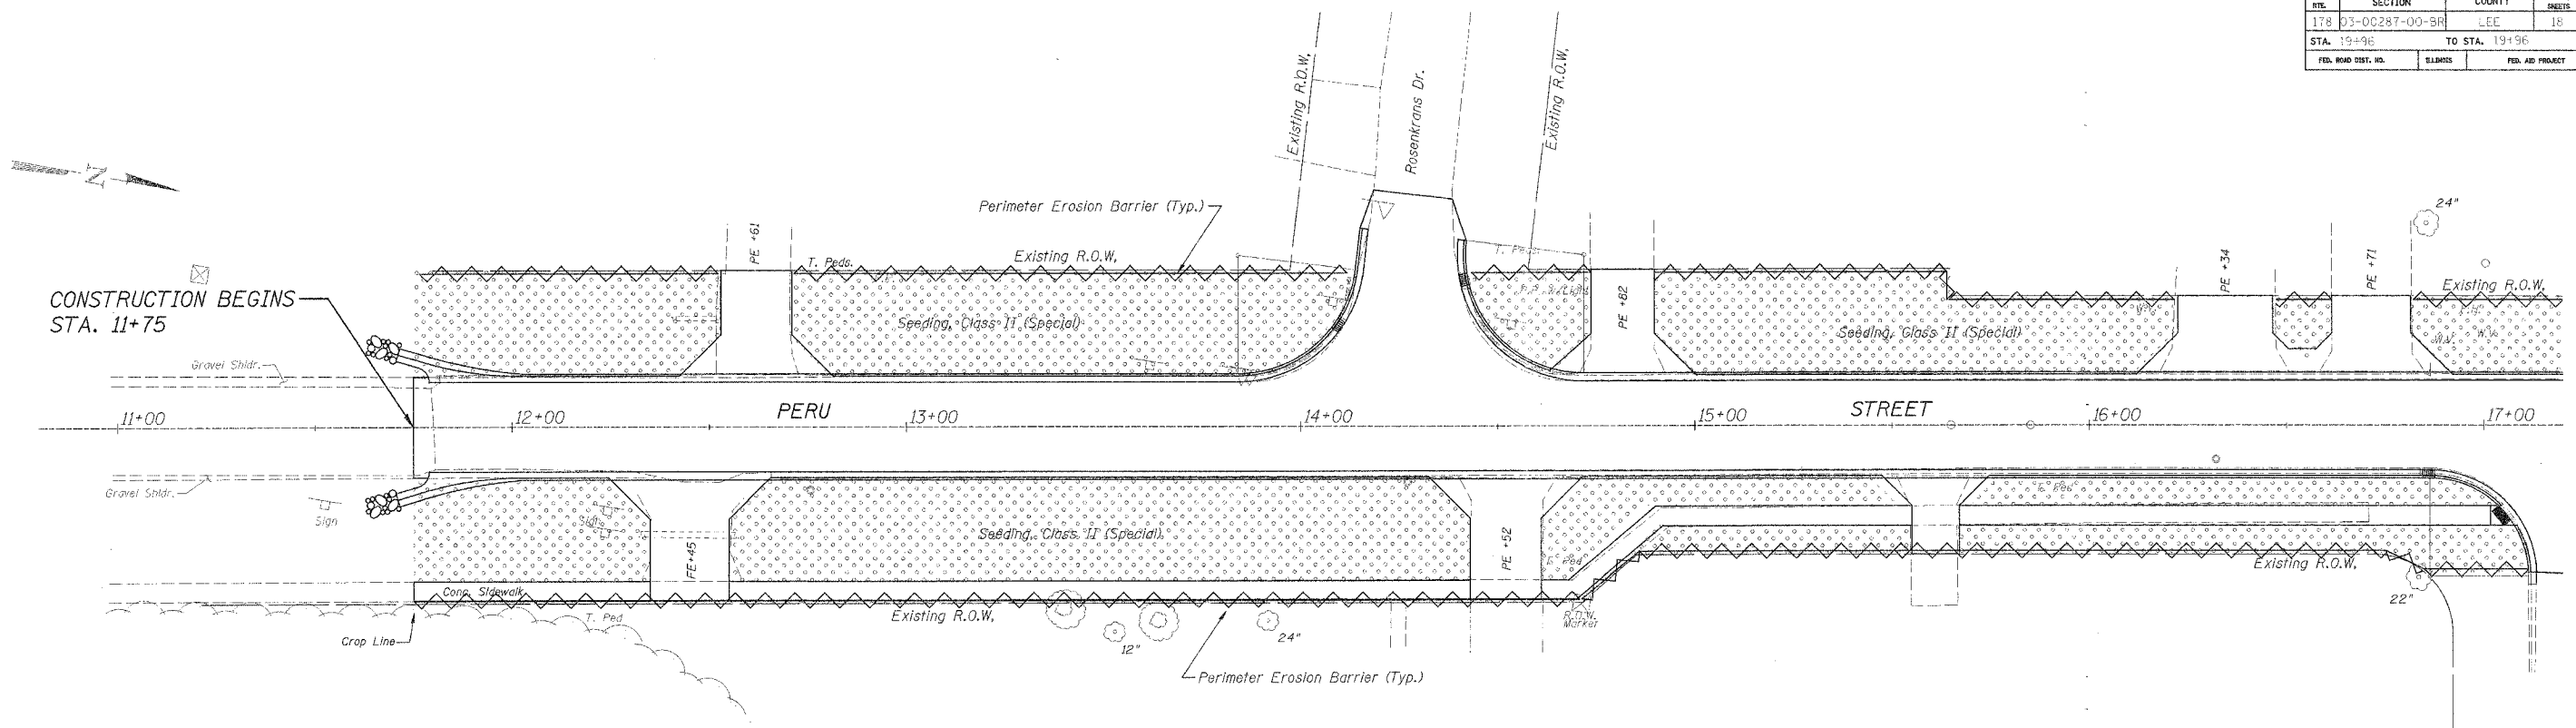
 
 


FED. DIST. NO.	SECTION	COUNTY	TOTAL SHEETS	SHEET NO.
178	03-00287-00-BR	LEE	18	4
STA. 19+96		TO STA. 19+96		
FED. ROAD DIST. NO.	ELIMES	FED. AID PROJECT		

 

LEGEND

-  Perimeter Erosion Barrier
-  Seeding Class II (Special)
-  Erosion Control Blanket

NOTES:

Temporary Ditch Checks Shall Comply With Section 280 Of The Standard Specifications For Road And Bridge Construction And Standard 280001-03.

Perimeter Erosion Barrier Shall Comply With Section 280 Of The Standard Specifications And Shall Be Placed As Shown On The Erosion Control Plan And In Accordance With Stations Shown On The Schedule Of Quantities Sheet Or As Directed By The Engineer.

For Seeding, Class II (Special) See Special Provisions.

Erosion Control Blanket Shall Be Placed In Ditches And Around The Wingwalls And In Front Of Box Culvert At Upstream and Downstream Locations As Shown On This Erosion Control Plan Sheet And In Accordance With Section 251 Of The Standard Specifications For Road And Bridge Construction.

EROSION CONTROL PLAN
SECTION 03-00287-00-BR
PERU STREET OVER BR. OF PAW PAW RUN
LEE COUNTY
 WHA # 1231003