


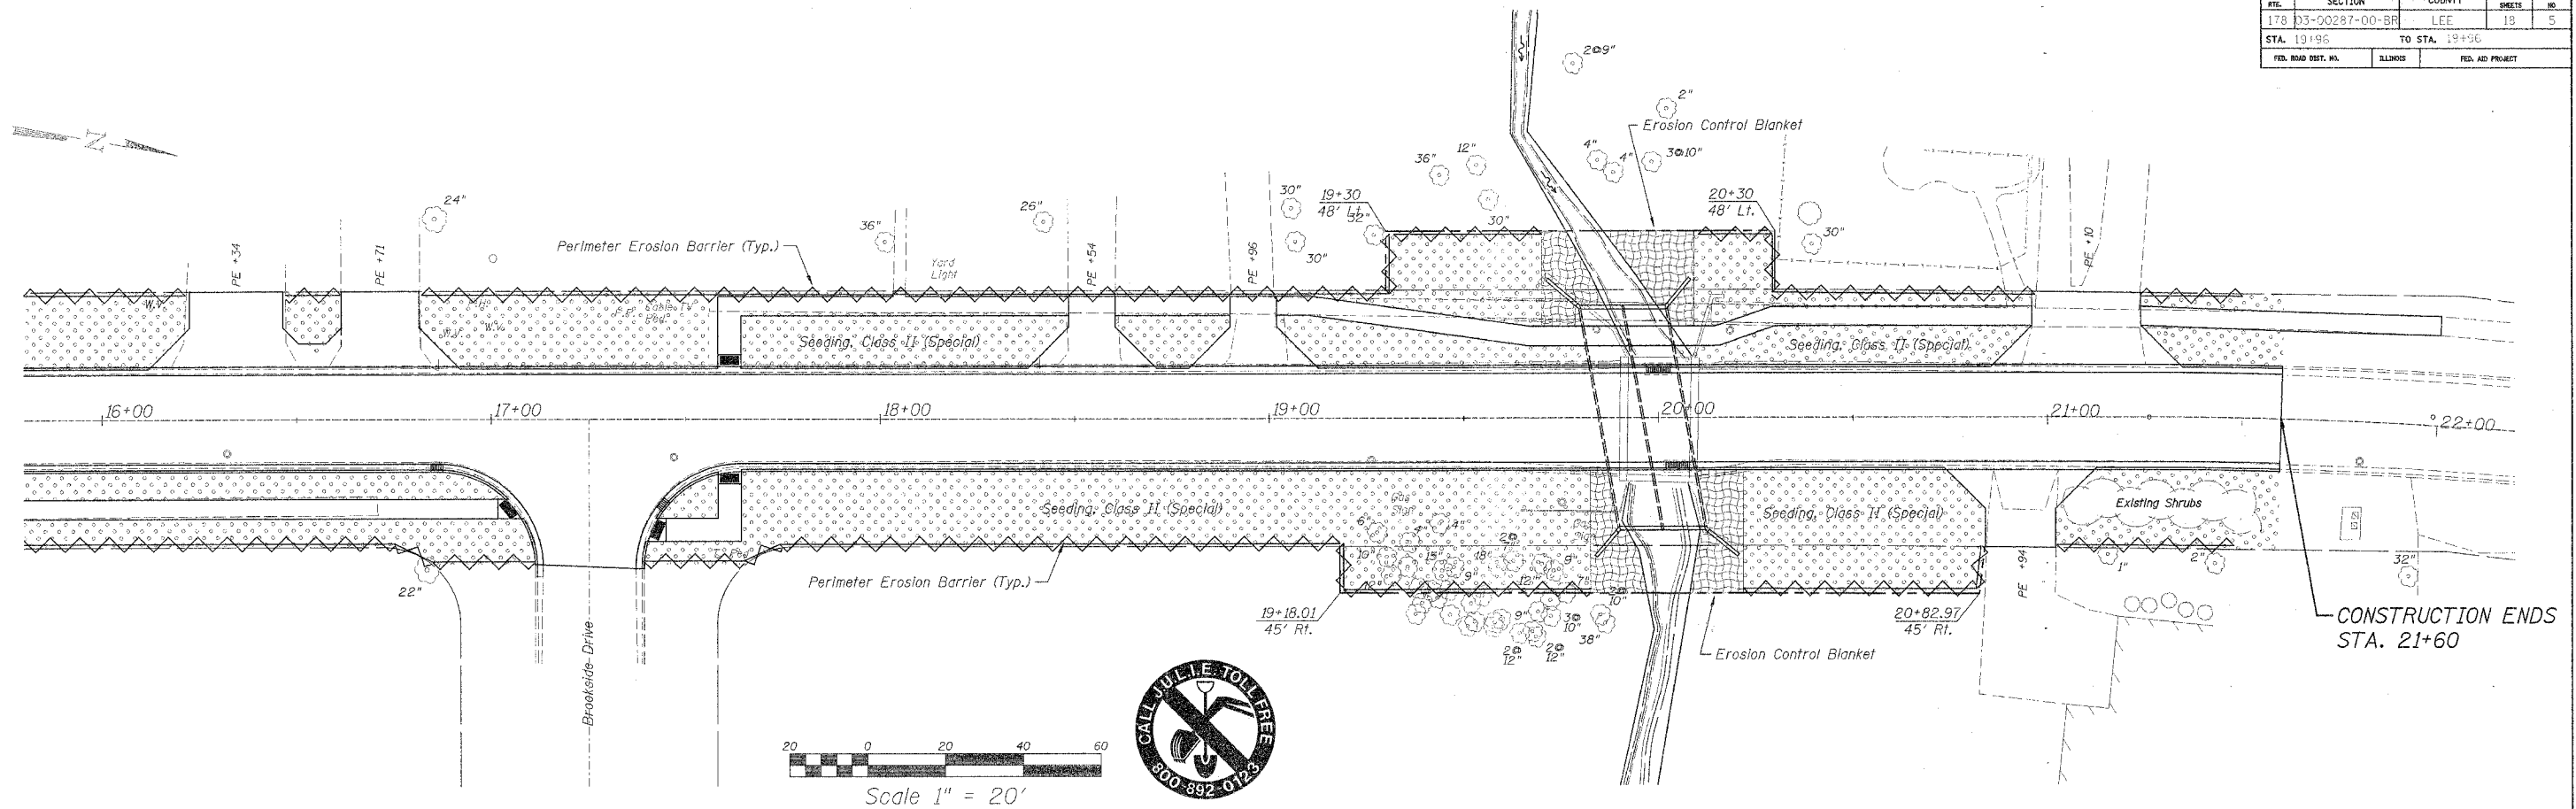


FAB. YR.	SECTION	COUNTY	TOTAL SHEETS	SHEET NO.
178	03-00287-00-BR	LEE	18	5
STA. 19+96		TO STA. 19+96		
FED. ROAD DIST. NO.	ILLINOIS	FED. AID PROJECT		



LEGEND

-  Perimeter Erosion Barrier
-  Seeding Class II (Special)
-  Erosion Control Blanket

 NOTES:

Temporary Ditch Checks Shall Comply With Section 280 Of The Standard Specifications For Road And Bridge Construction And Standard 280001-03.

Perimeter Erosion Barrier Shall Comply With Section 280 Of The Standard Specifications And Shall Be Placed As Shown On The Erosion Control Plan And In Accordance With Stations Shown On The Schedule Of Quantities Sheet Or As Directed By The Engineer.

For Seeding, Class II (Special) See Special Provisions.

Erosion Control Blanket Shall Be Placed In Ditches And Around The Wingwalls And In Front Of Box Culvert At Upstream and Downstream Locations As Shown On This Erosion Control Plan Sheet And In Accordance With Section 251 Of The Standard Specifications For Road And Bridge Construction.

BILL OF MATERIAL

Seeding, Class II	Acres	0.8
Seeding, Class II (Special)	Acres	0.8
Erosion Control Blanket	Sq. Yd.	139
Perimeter Erosion Barrier	Foot	1754

EROSION CONTROL PLAN
SECTION 03-00287-00-BR
PERU STREET OVER BR. OF PAW PAW RUN
LEE COUNTY
 WHA # 1231003