


PLAN	DATE
BY	
REVISIONS	
NO.	DESCRIPTION


**HANSON**  
Hanson Professional Services Inc.

PROFILE	DATE
BY	
REVISIONS	
NO.	DESCRIPTION

LAYOUT: CPS 05/03/05  
DRAWN: JMI 12/7/06  
REVIEWED: FLN 12/7/06  
DATE: 05/03/05  
TIME: 09:50 AM  
PROJECT: 02-00518-00-BR  
SHEET: 8 OF 157

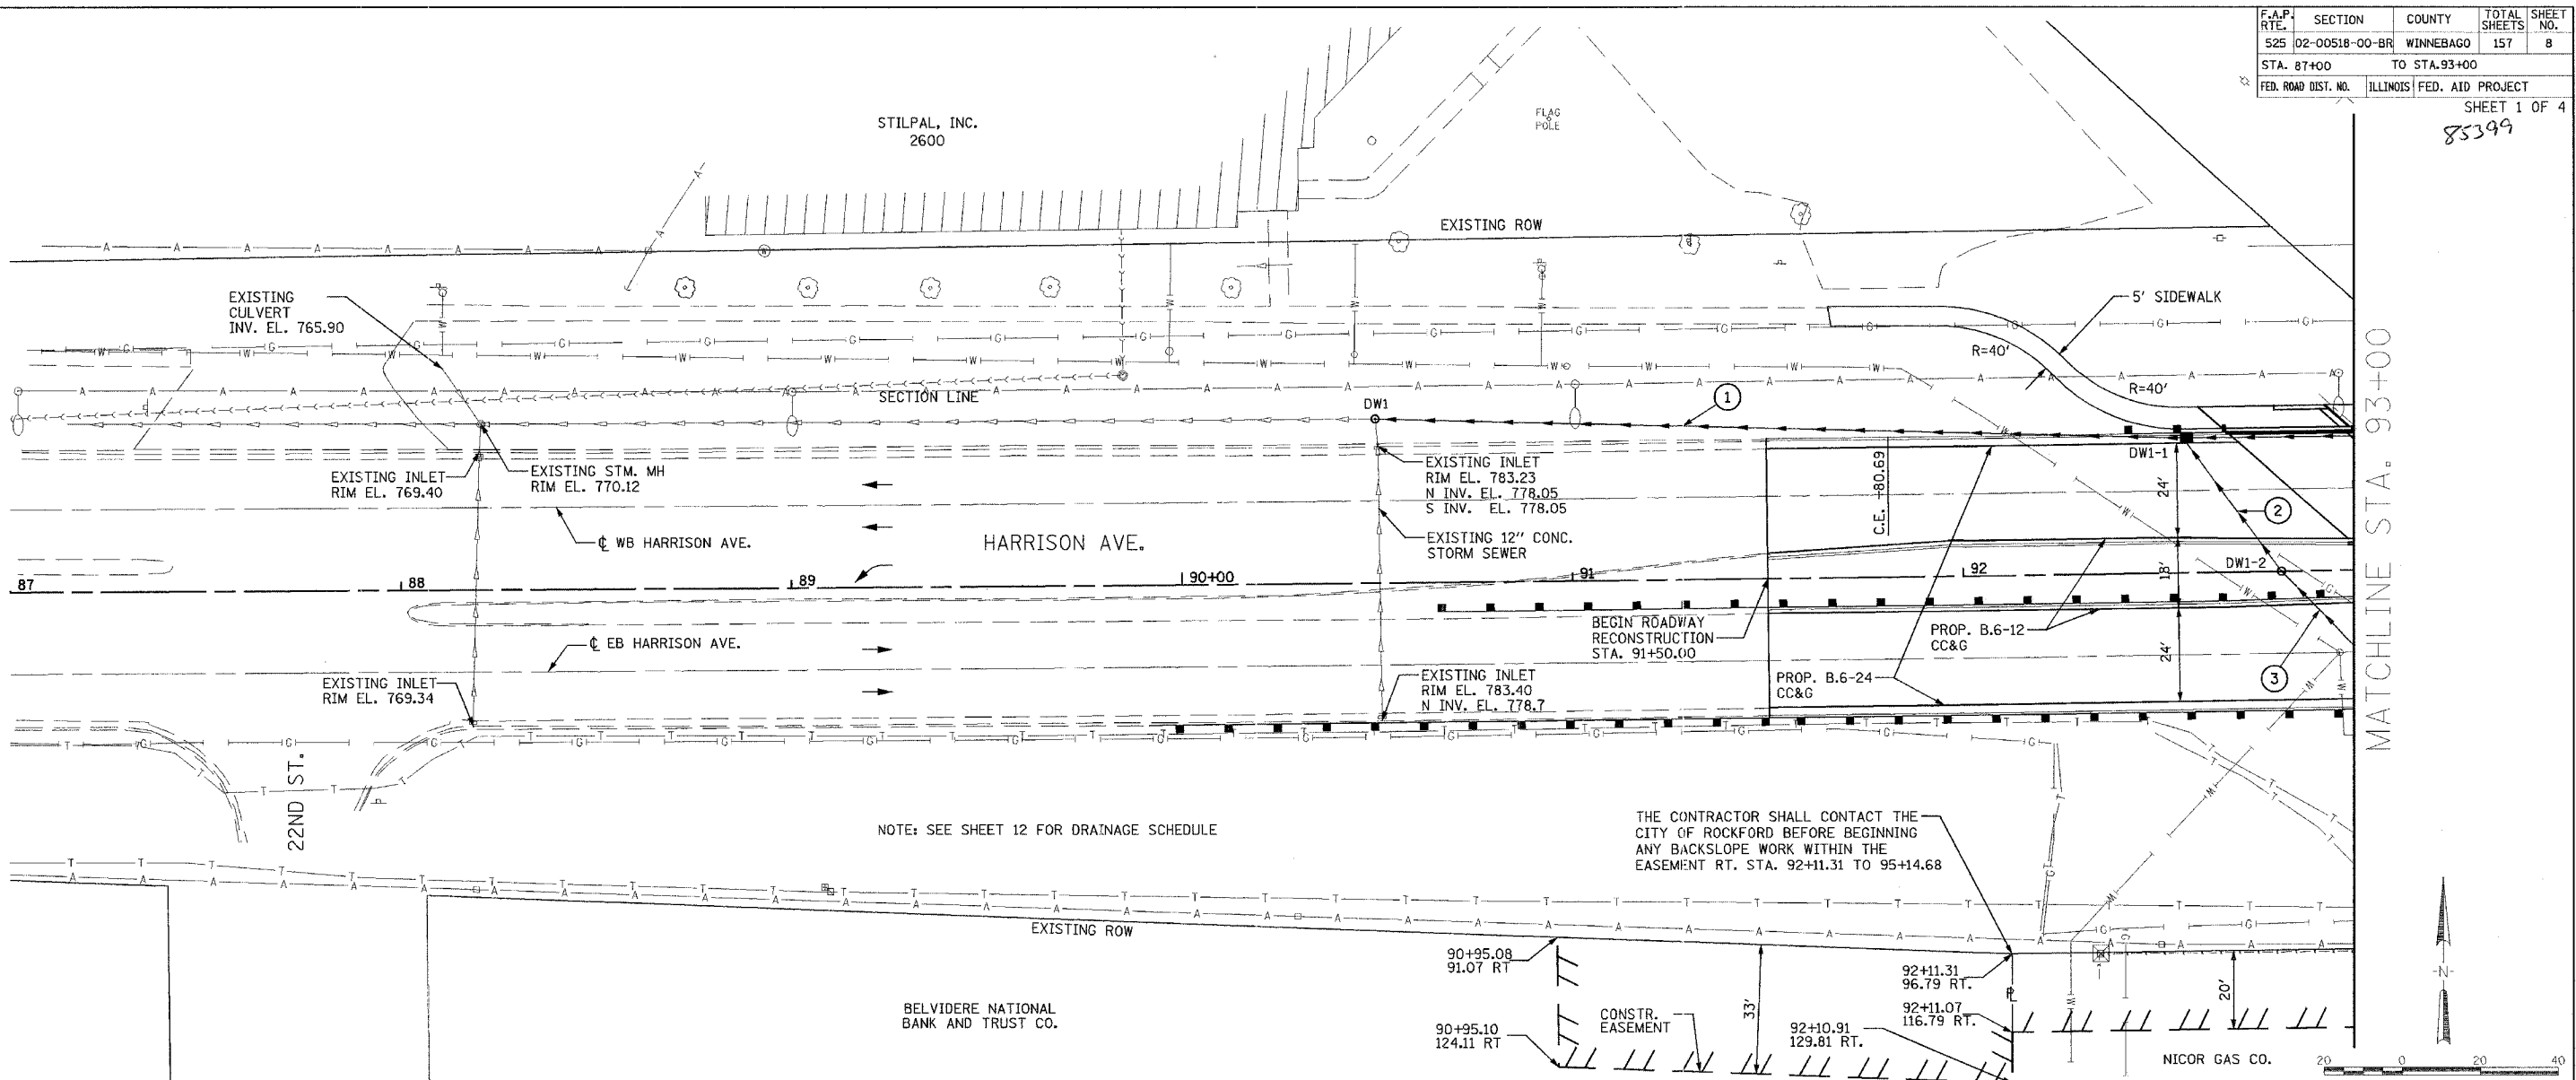

MATCHLINE STA. 93+00

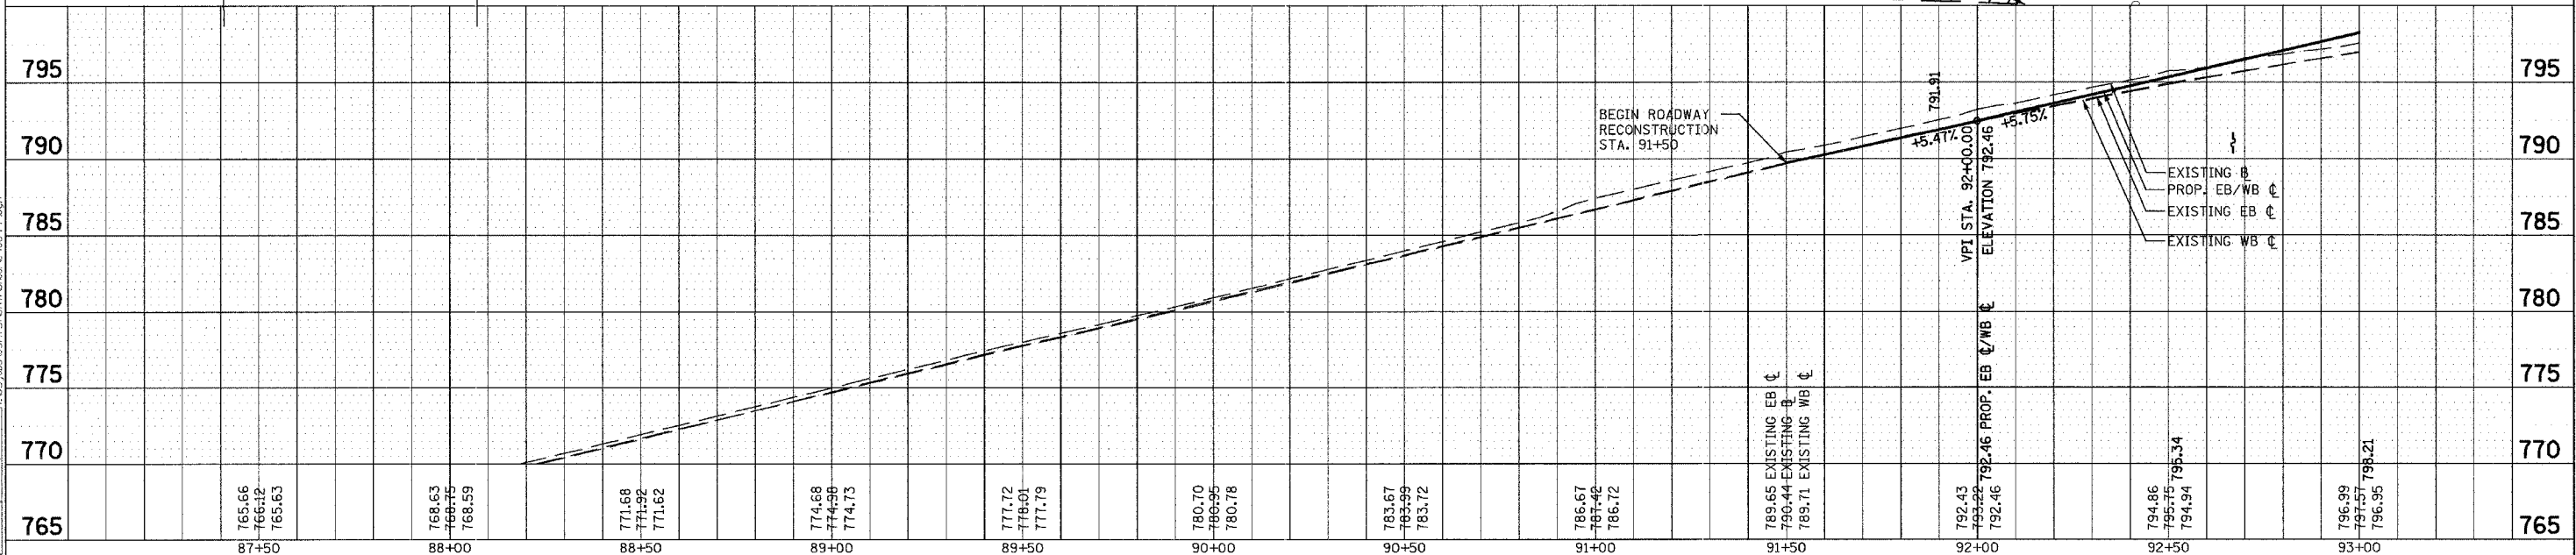

ROADWAY PLAN AND PROFILE