




F.A.P. RTE.	SECTION	COUNTY	TOTAL SHEETS	SHEET NO.
525	02-00518-00-BR	WINNEBAGO	157	23
STA. 99+00		TO STA. 105+00		
FED. ROAD DIST. NO.		ILLINOIS FED. AID PROJECT		

NOTED: CHECKED: PLOTTED: HANSON Professional Services Inc.

NOTED: CHECKED: PLOTTED: HANSON Professional Services Inc.

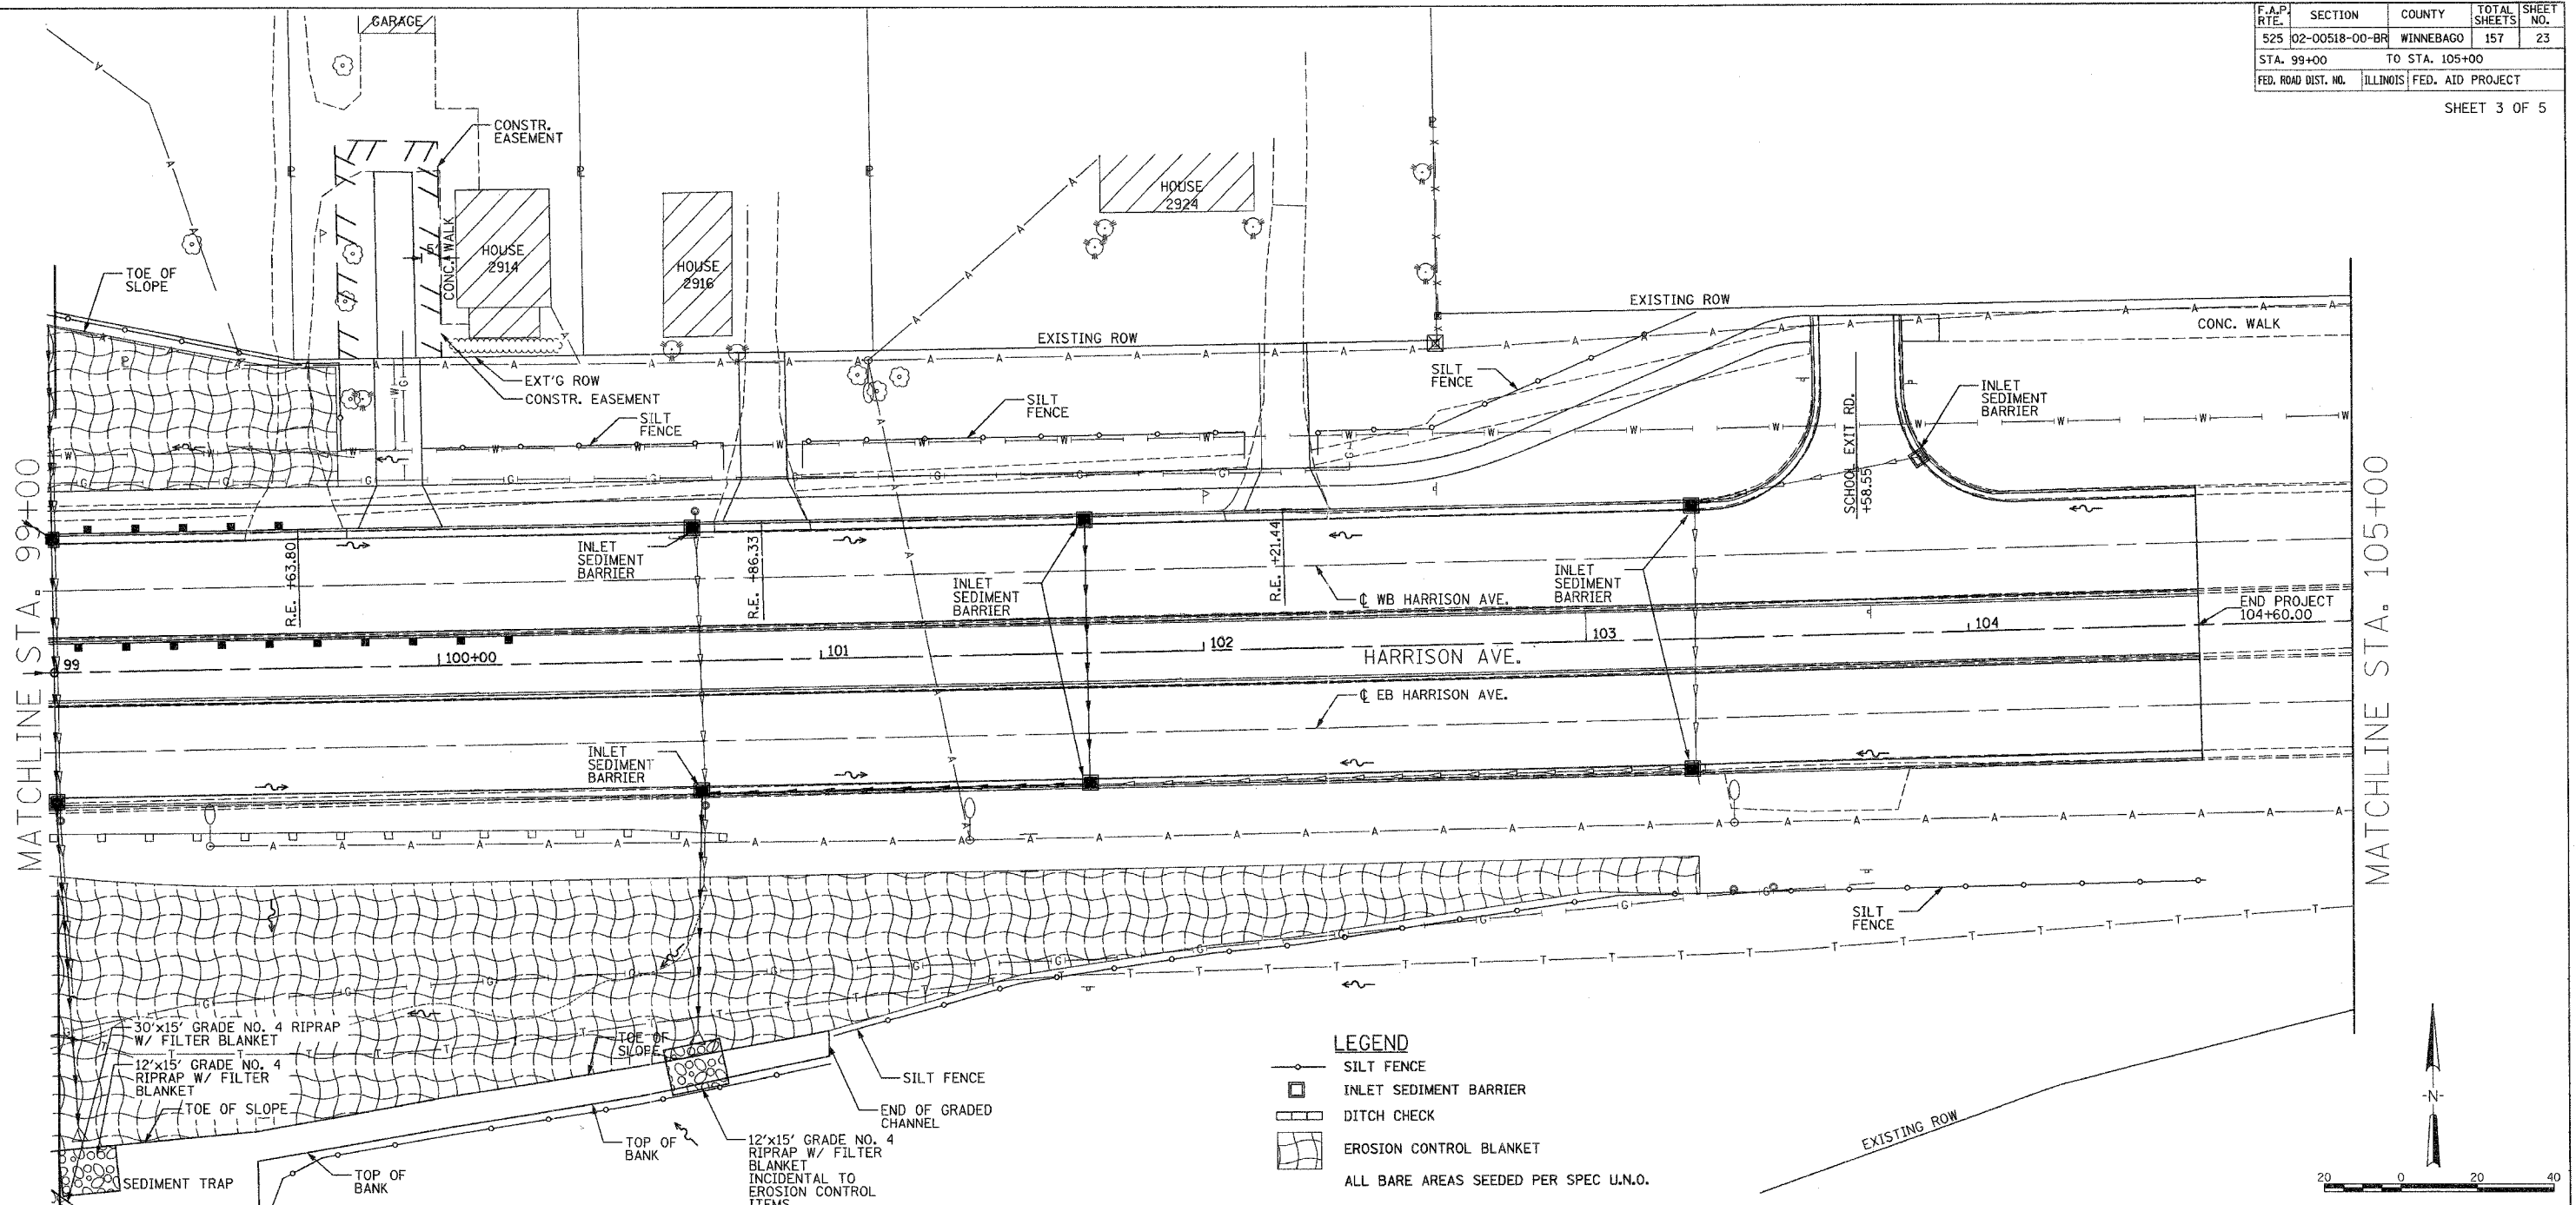

- LEGEND**
- SILT FENCE
 - INLET SEDIMENT BARRIER
 - DITCH CHECK
 - EROSION CONTROL BLANKET
 - ALL BARE AREAS SEED PER SPEC U.N.O.

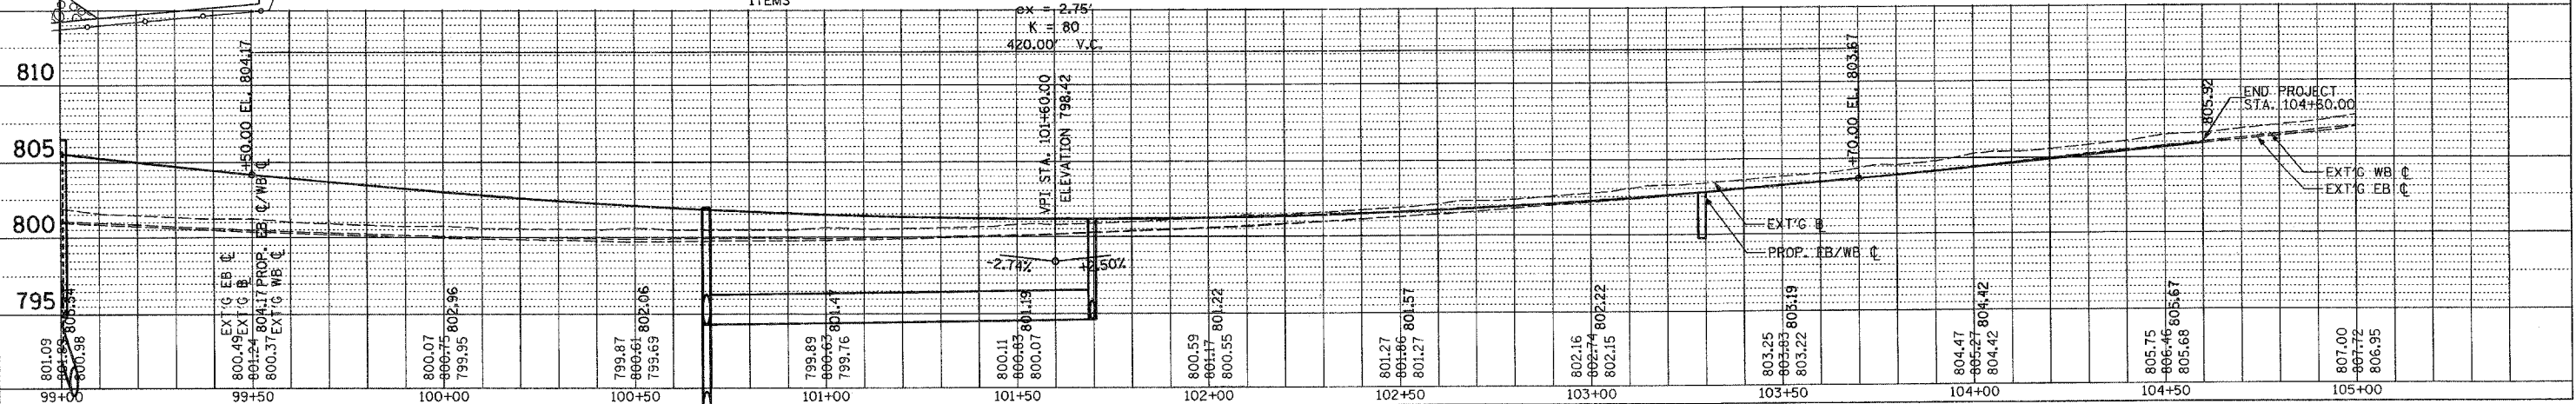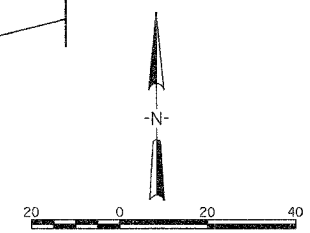

EROSION CONTROL PLAN