

F.A.P. RTE.	SECTION	COUNTY	TOTAL SHEETS	SHEET NO.
525	02-00518-00-BR	WINNEBAGO	157	24
STA. 0+00		TO STA. 5+00		
FED. ROAD DIST. NO.		ILLINOIS FED. AID PROJECT		


SHEET 4 OF 5

NOTED
 CHECKED
 REVISIONS
 NO. DATE
 CAD FILE NAME

HANSON
 Hansen Professional Services Inc.

NOTED
 CHECKED
 REVISIONS
 NO. DATE
 STRUCTURE RETAINING CHRD

LAYOUT
 DRAWN
 REVIEWED
 DATE
 BY
 DATE
 BY

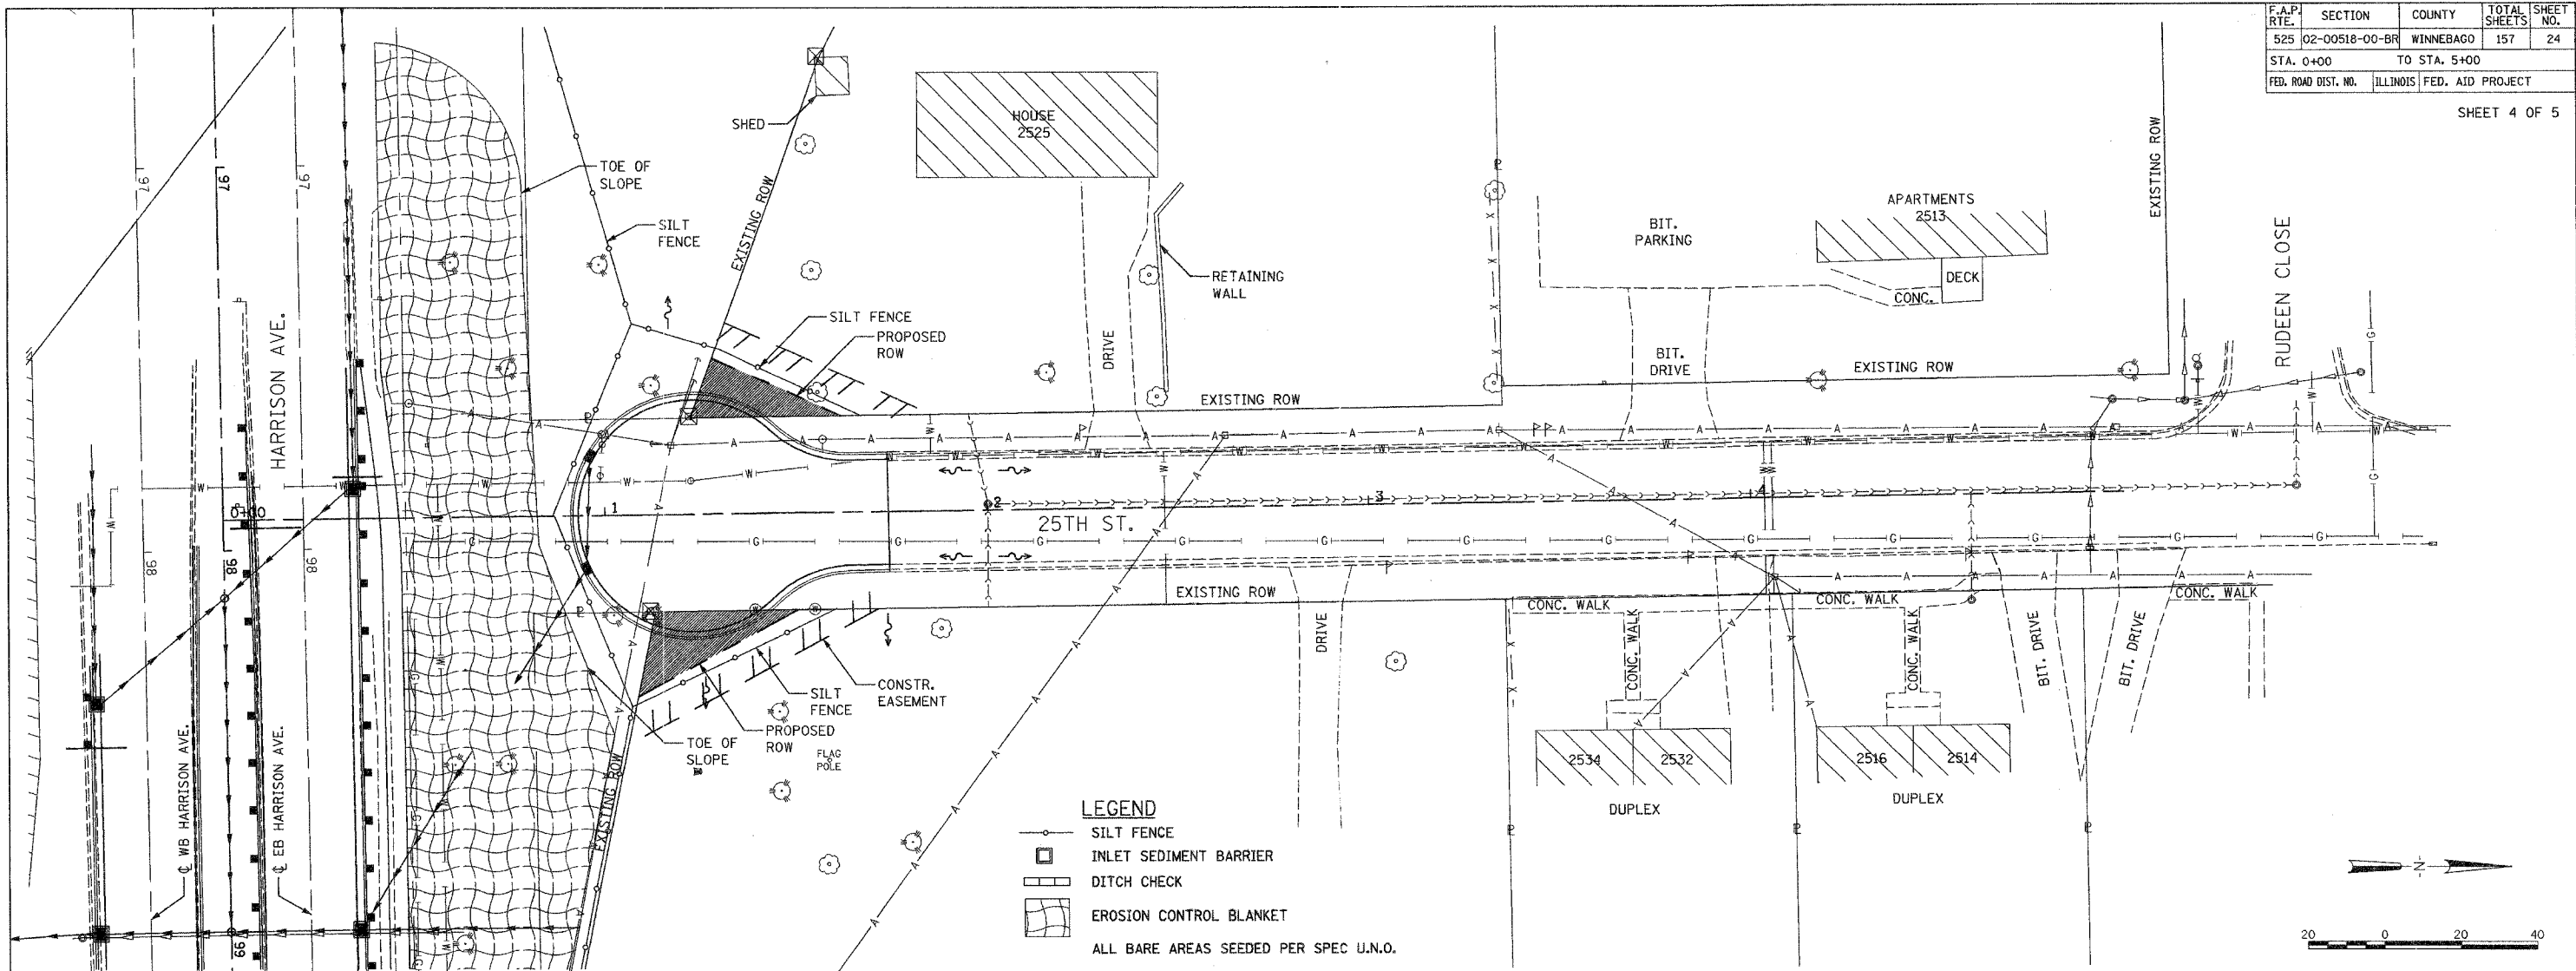

LEGEND
 ○ SILT FENCE
 □ INLET SEDIMENT BARRIER
 ▭ DITCH CHECK
 ▨ EROSION CONTROL BLANKET
 ALL BARE AREAS SEEDED PER SPEC U.N.O.

