


ROUTE NO.	SECTION	COUNTY	FEEBL NO.	SHEET NO.	SHEET NO. 22
FAP 0525	*	WINNEBAGO	157	79	50 SHEETS
FEL. ROAD DIST. NO. 7		ILLINOIS		FEL. ROAD PROJECT	
* 02-00518-00-BR					

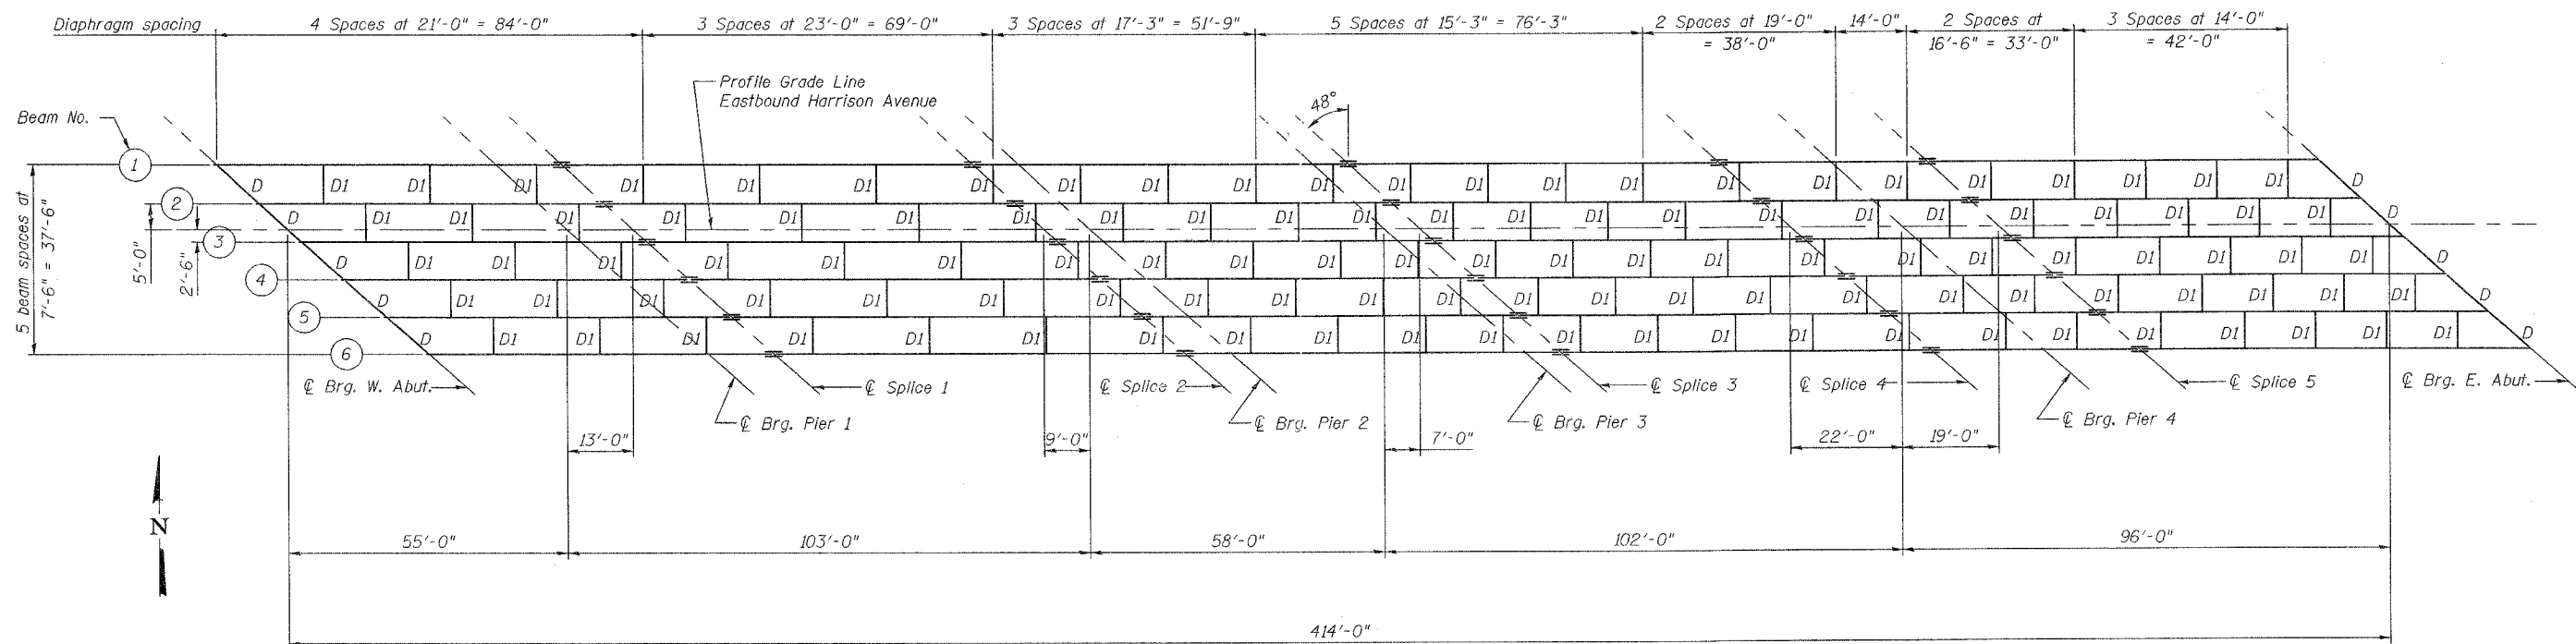

FRAMING PLAN

NOTES

Work this Sheet with Sheets 23 thru 25 of 50.

Corporate License Number 184-001-084

FRAMING PLAN

EASTBOUND HARRISON AVENUE
 OVER UP & CC&P RAILROAD
 F.A.P. ROUTE 0525
 SECTION 02-00518-00-BR
 ROCKFORD, ILLINOIS
 STATION 95+72.00
 STRUCTURE NO. 101-6111

© Copyright Hanson Professional Services Inc. 2006



JOB NO.
03R1751
DATE
12/14/06

9-4-07 AM
 12/13/2006 09:47 AM
 I:\03\0303\03R1751\Struct\Sheet\East\BurrMS-02-EB-Str\StrPlan.dgn

LAYOUT
 DRAWN
 REVIEWED

SIG
 MOM/KRS
 FLN

02/01/06
 07/24/06
 08/04/06