


ROUTE NO.	SECTION	COUNTY	STATION	SHEET	SHEET NO. 22 50 SHEETS
FAP 0525	*	WINNEBAGO	157	129	
FED. ROAD DIST. NO. 7		ILLINOIS		FED. AID PROJECT	
* 02-00518-00-BR					

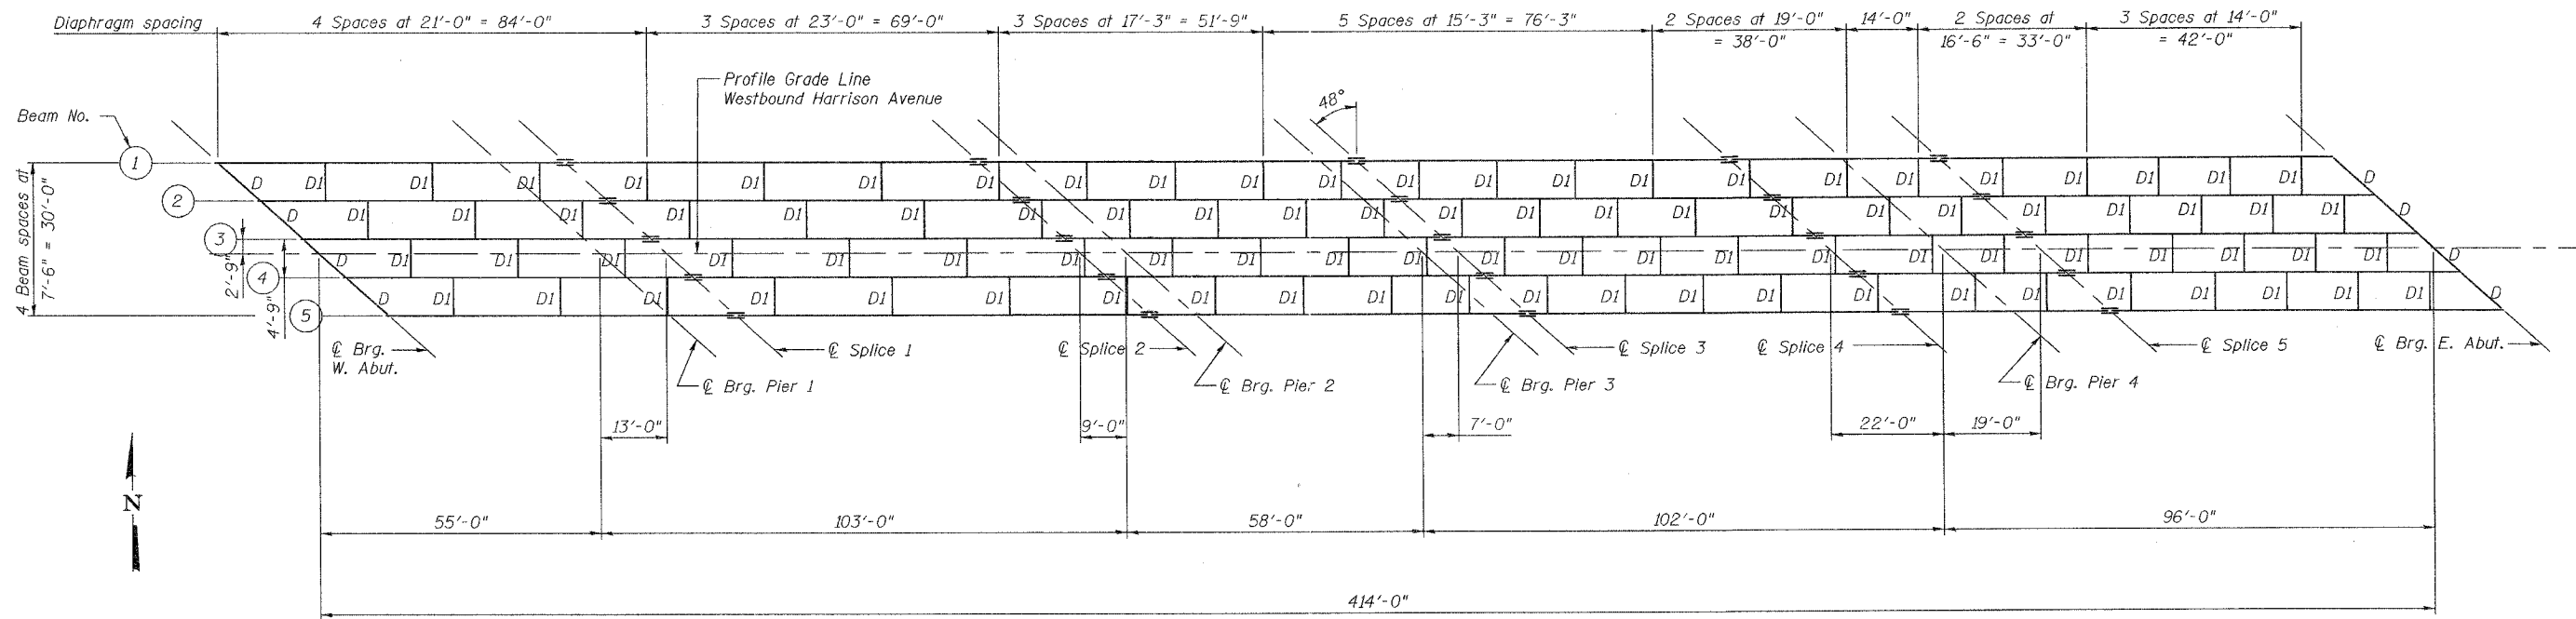

FRAMING PLAN

Work this Sheet with Sheets 23 thru 25 of 50.

Corporate License Number 184-001-084

FRAMING PLAN

WESTBOUND HARRISON AVENUE
OVER UP & CC&P RAILROAD
F.A.P. ROUTE 0525
SECTION 02-00518-00-BR
ROCKFORD, ILLINOIS
STATION 95+25.35
STRUCTURE NO. 101-6109

© Copyright Hanson Professional Services Inc. 2006

	JOB NO.	03R1751
	DATE	12/14/06

12:56:42 PM 09/20/05
 12/12/06, 12:56 PM
 I:\03\00518-00-BR\75A\Struct\Steel\West Bound\5-02-11B-Str-Framing

LAYOUT	SLS	09/20/05
DRAWN	MW/JAR	07/13/06
REVIEWED	FLN	08/02/06