
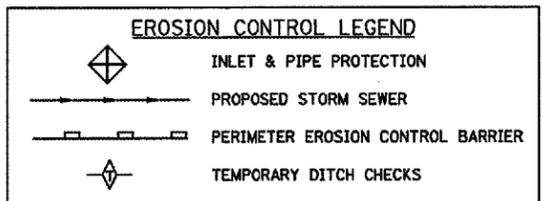
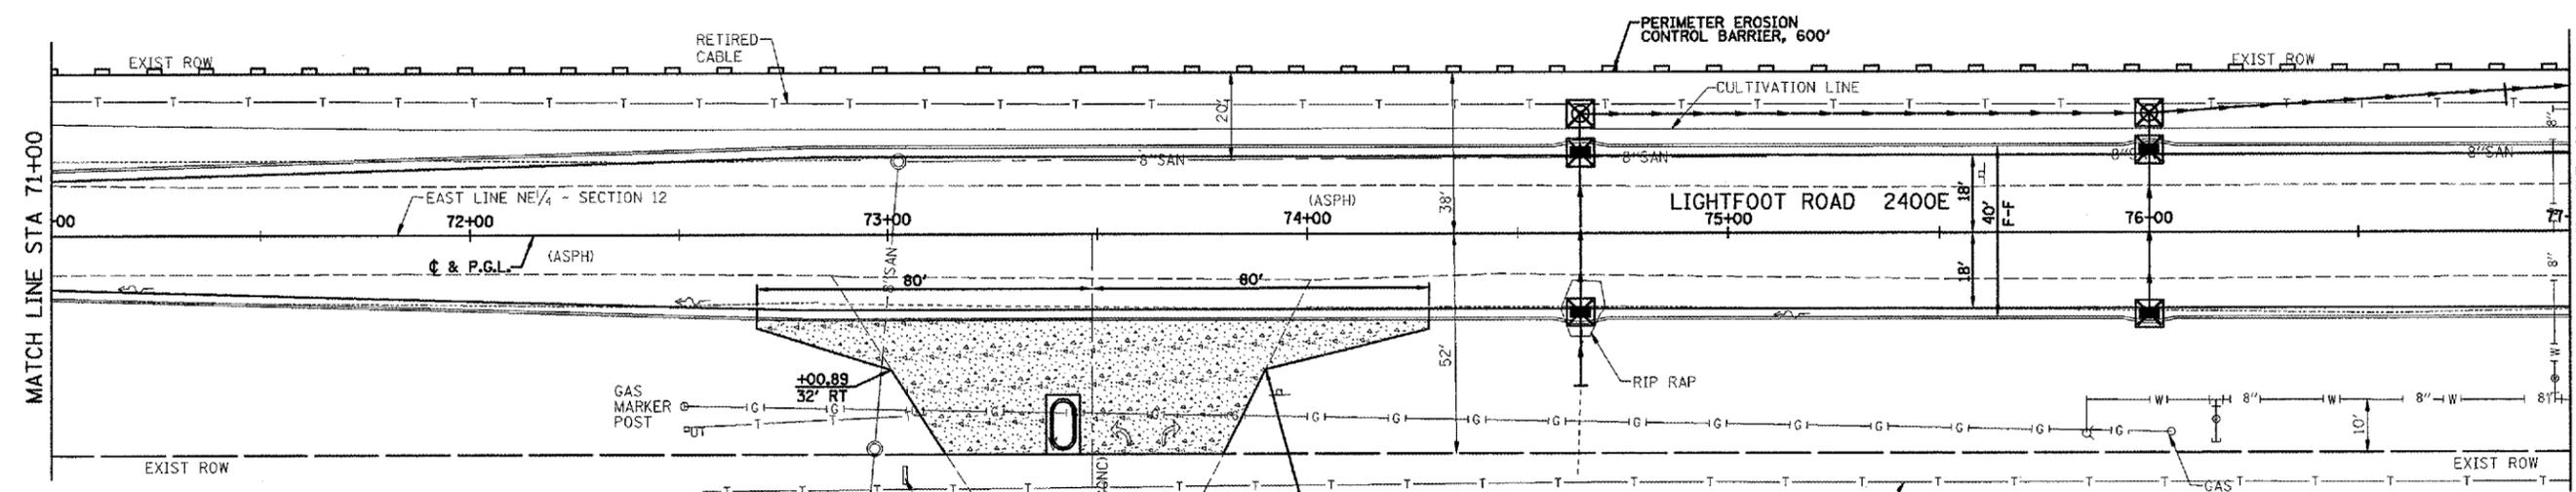


F.A. RTE.	SECTION	COUNTY	TOTAL SHEETS	SHEET NO.
05-00030-01-FP	*	*	44	18
STA. 67+20.50		TO STA. 77+00		
FED. ROAD DIST. NO.		ILLINOIS	FED. AID PROJECT	
* FULTON & PEORIA				
CONTRACT NO. 89395				

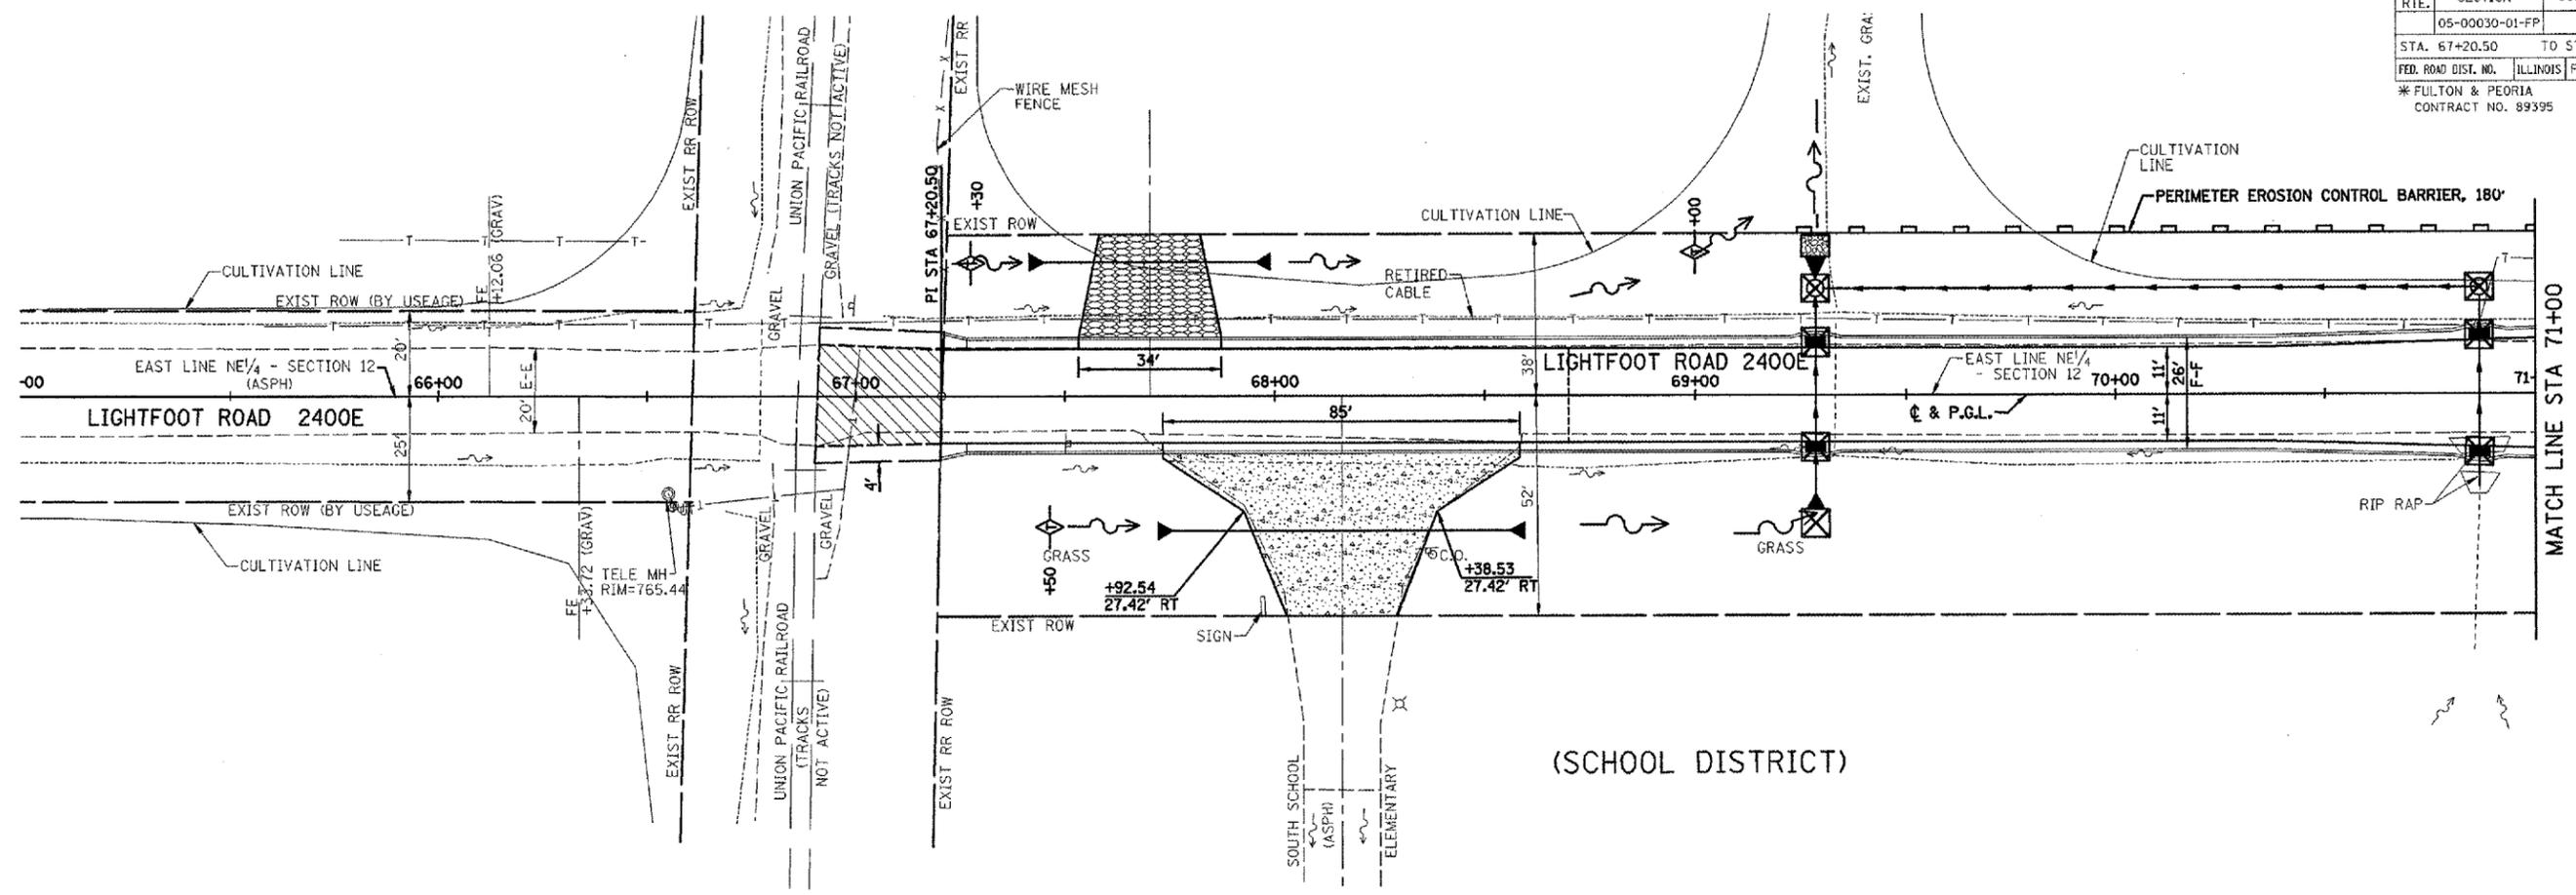

CITY OF FARMINGTON, ILLINOIS
 LIGHTFOOT ROAD - 2400E
 SECTION 05-00030-01-FP

EROSION CONTROL PLAN
 "SWPPP"

DRAWN BY DRR DATE 11/06/06 CHECKED BY RRD	Farnsworth GROUP 2700 2nd Street Farmington, Illinois 61704 309/882-1434 309/882-1871 fax	FILE NO. 24-7613 BOOK NO. PEO-7&13 SHEET NO. 18 of 44
--	---	--

