


F.A. RTE.	SECTION	COUNTY	TOTAL SHEETS	SHEET NO.
05-00030-01-FP	*	44	20	
STA. 12+50		TO STA. 19+00		
FED. ROAD DIST. NO.		ILLINOIS FED. AID PROJECT		
* FULTON & PEORIA CONTRACT NO. 89395				


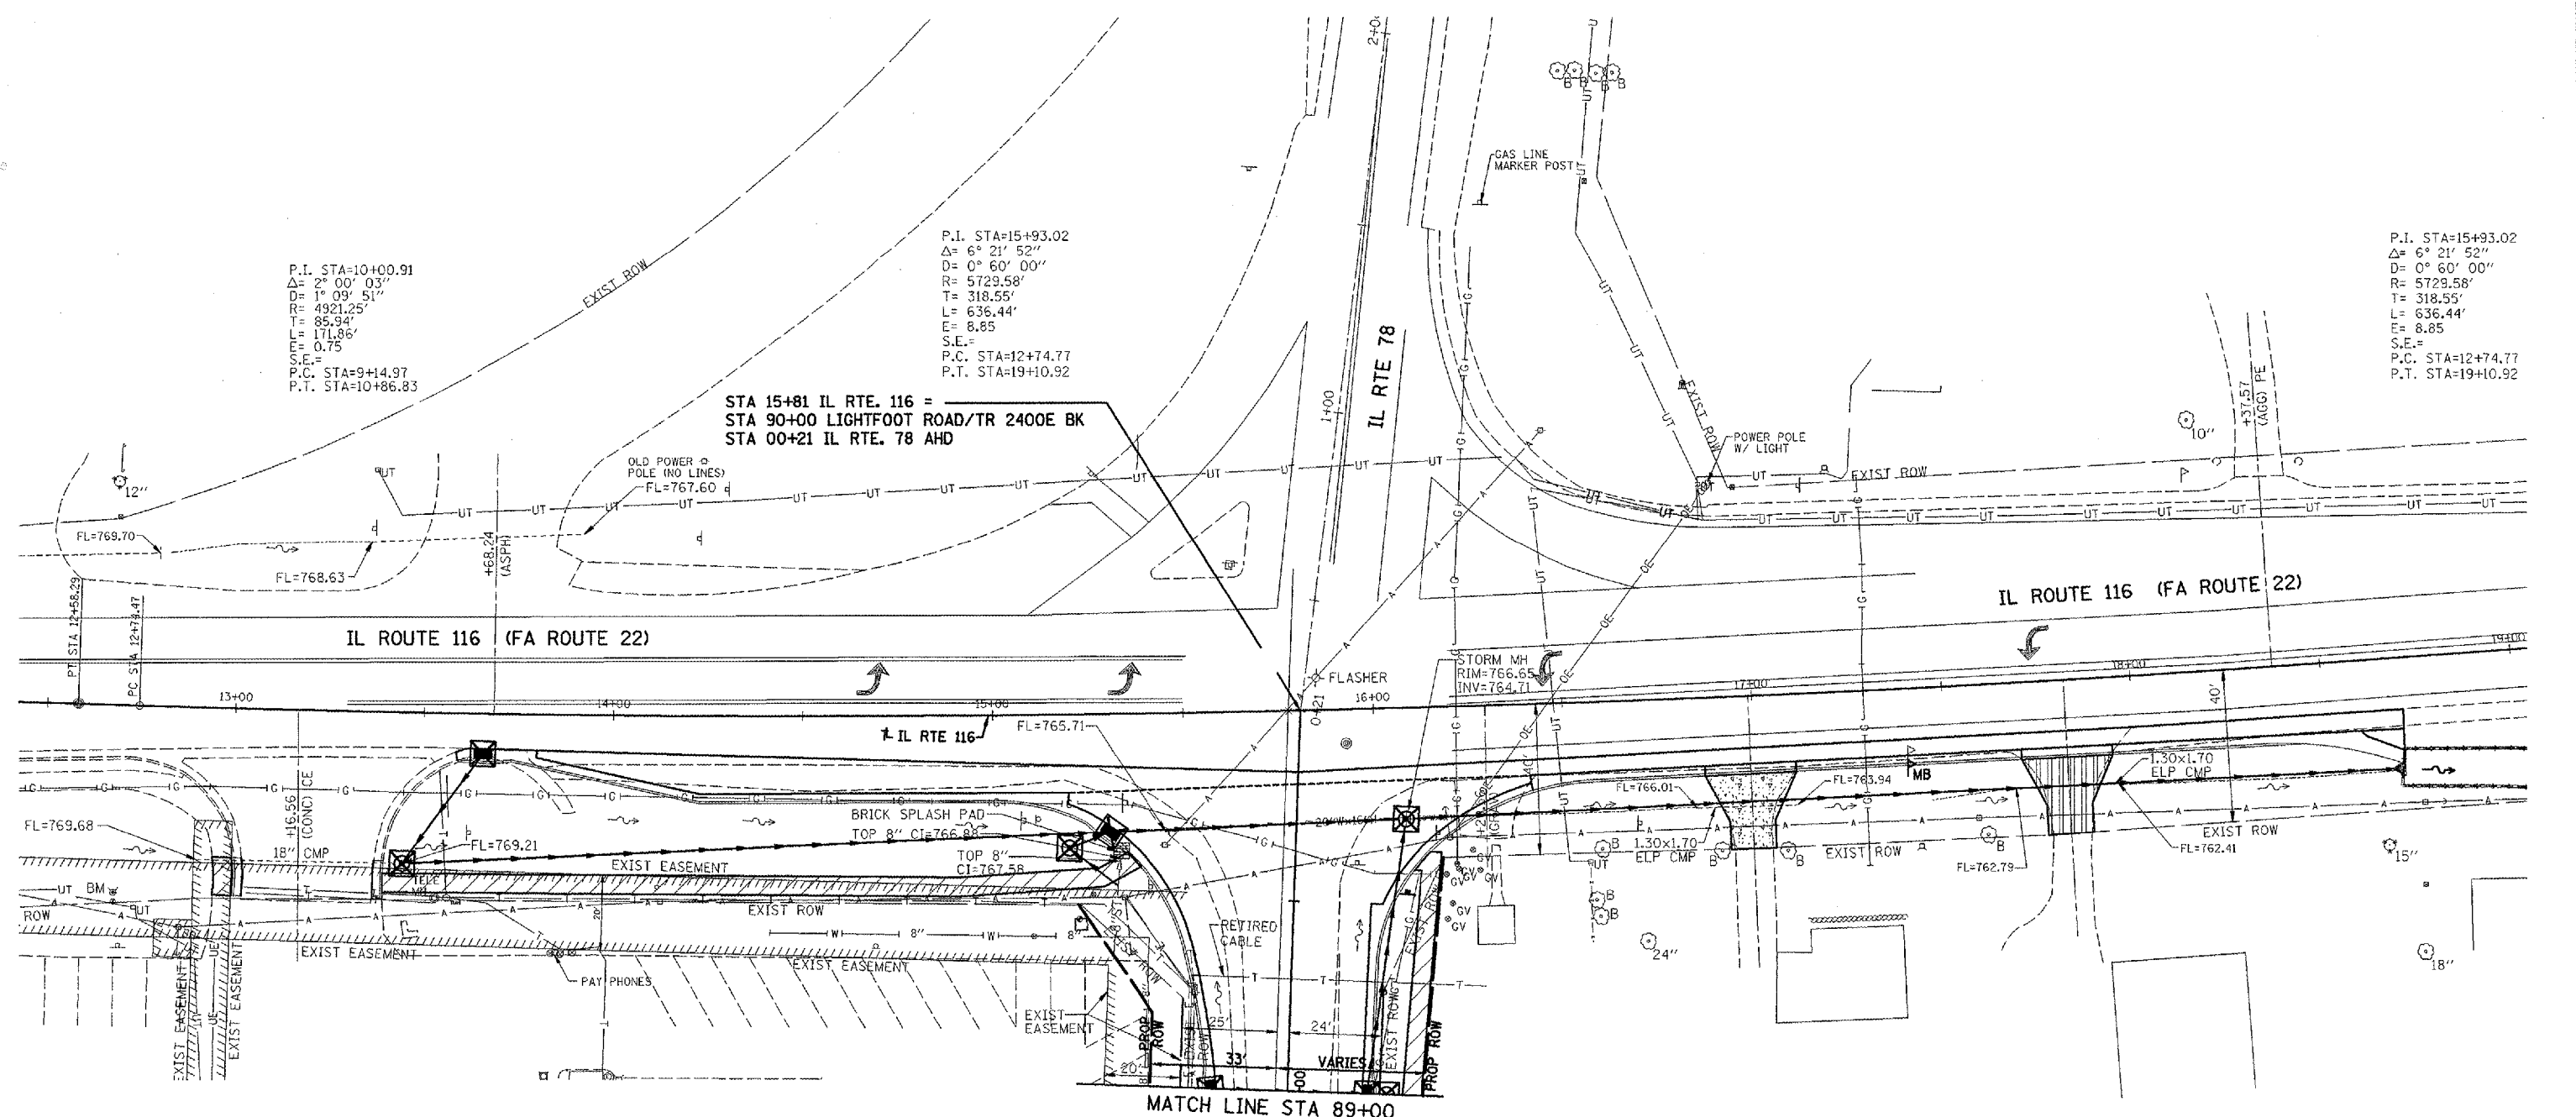


P.I. STA=10+00.91
 $\Delta = 2^\circ 00' 03''$
 $D = 1^\circ 09' 51''$
 $R = 4921.25'$
 $T = 85.94'$
 $L = 171.86'$
 $E = 0.75$
 $S.E. =$
 P.C. STA=9+14.97
 P.T. STA=10+86.83

P.I. STA=15+93.02
 $\Delta = 6^\circ 21' 52''$
 $D = 0^\circ 60' 00''$
 $R = 5729.58'$
 $T = 318.55'$
 $L = 636.44'$
 $E = 8.85$
 $S.E. =$
 P.C. STA=12+74.77
 P.T. STA=19+10.92

P.I. STA=15+93.02
 $\Delta = 6^\circ 21' 52''$
 $D = 0^\circ 60' 00''$
 $R = 5729.58'$
 $T = 318.55'$
 $L = 636.44'$
 $E = 8.85$
 $S.E. =$
 P.C. STA=12+74.77
 P.T. STA=19+10.92

STA 15+81 IL RTE. 116 =
 STA 90+00 LIGHTFOOT ROAD/TR 2400E BK
 STA 00+21 IL RTE. 78 AHD

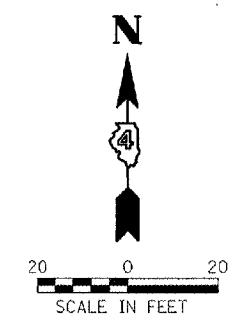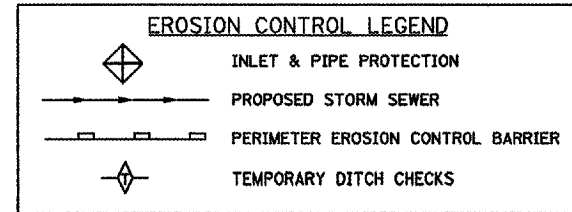

CITY OF FARMINGTON, ILLINOIS
 ILLINOIS RTE 116 - FA RTE 22
 SECTION 05-00030-01-FP

EROSION CONTROL PLAN
 "SWPPP"

DRAWN BY DRR DATE 11/06/06 CHECKED BY P/D	Farnsworth GROUP <small>3100 Sibley Drive Springfield, Illinois 62704 618/782-4434 202/885-9679 Fax</small>	FILE NO. 24-7613 BOOK NO. PE0-7&13 SHEET NO. 20 of 44
--	---	--