

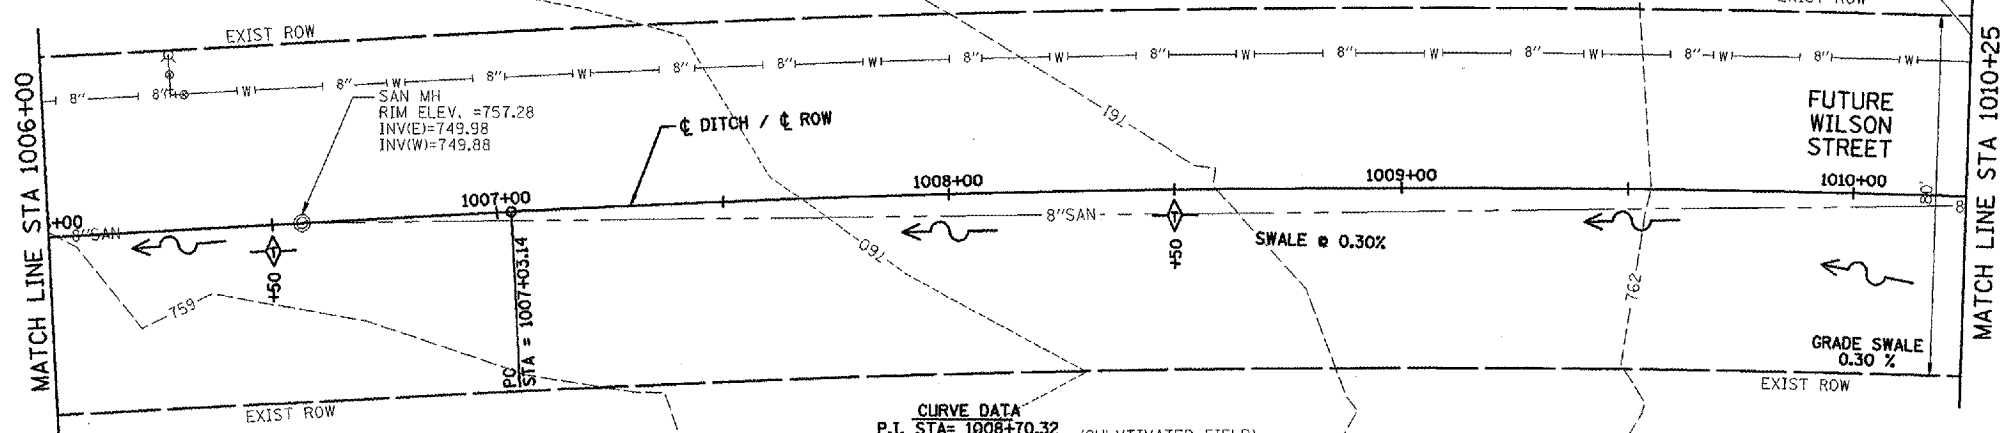
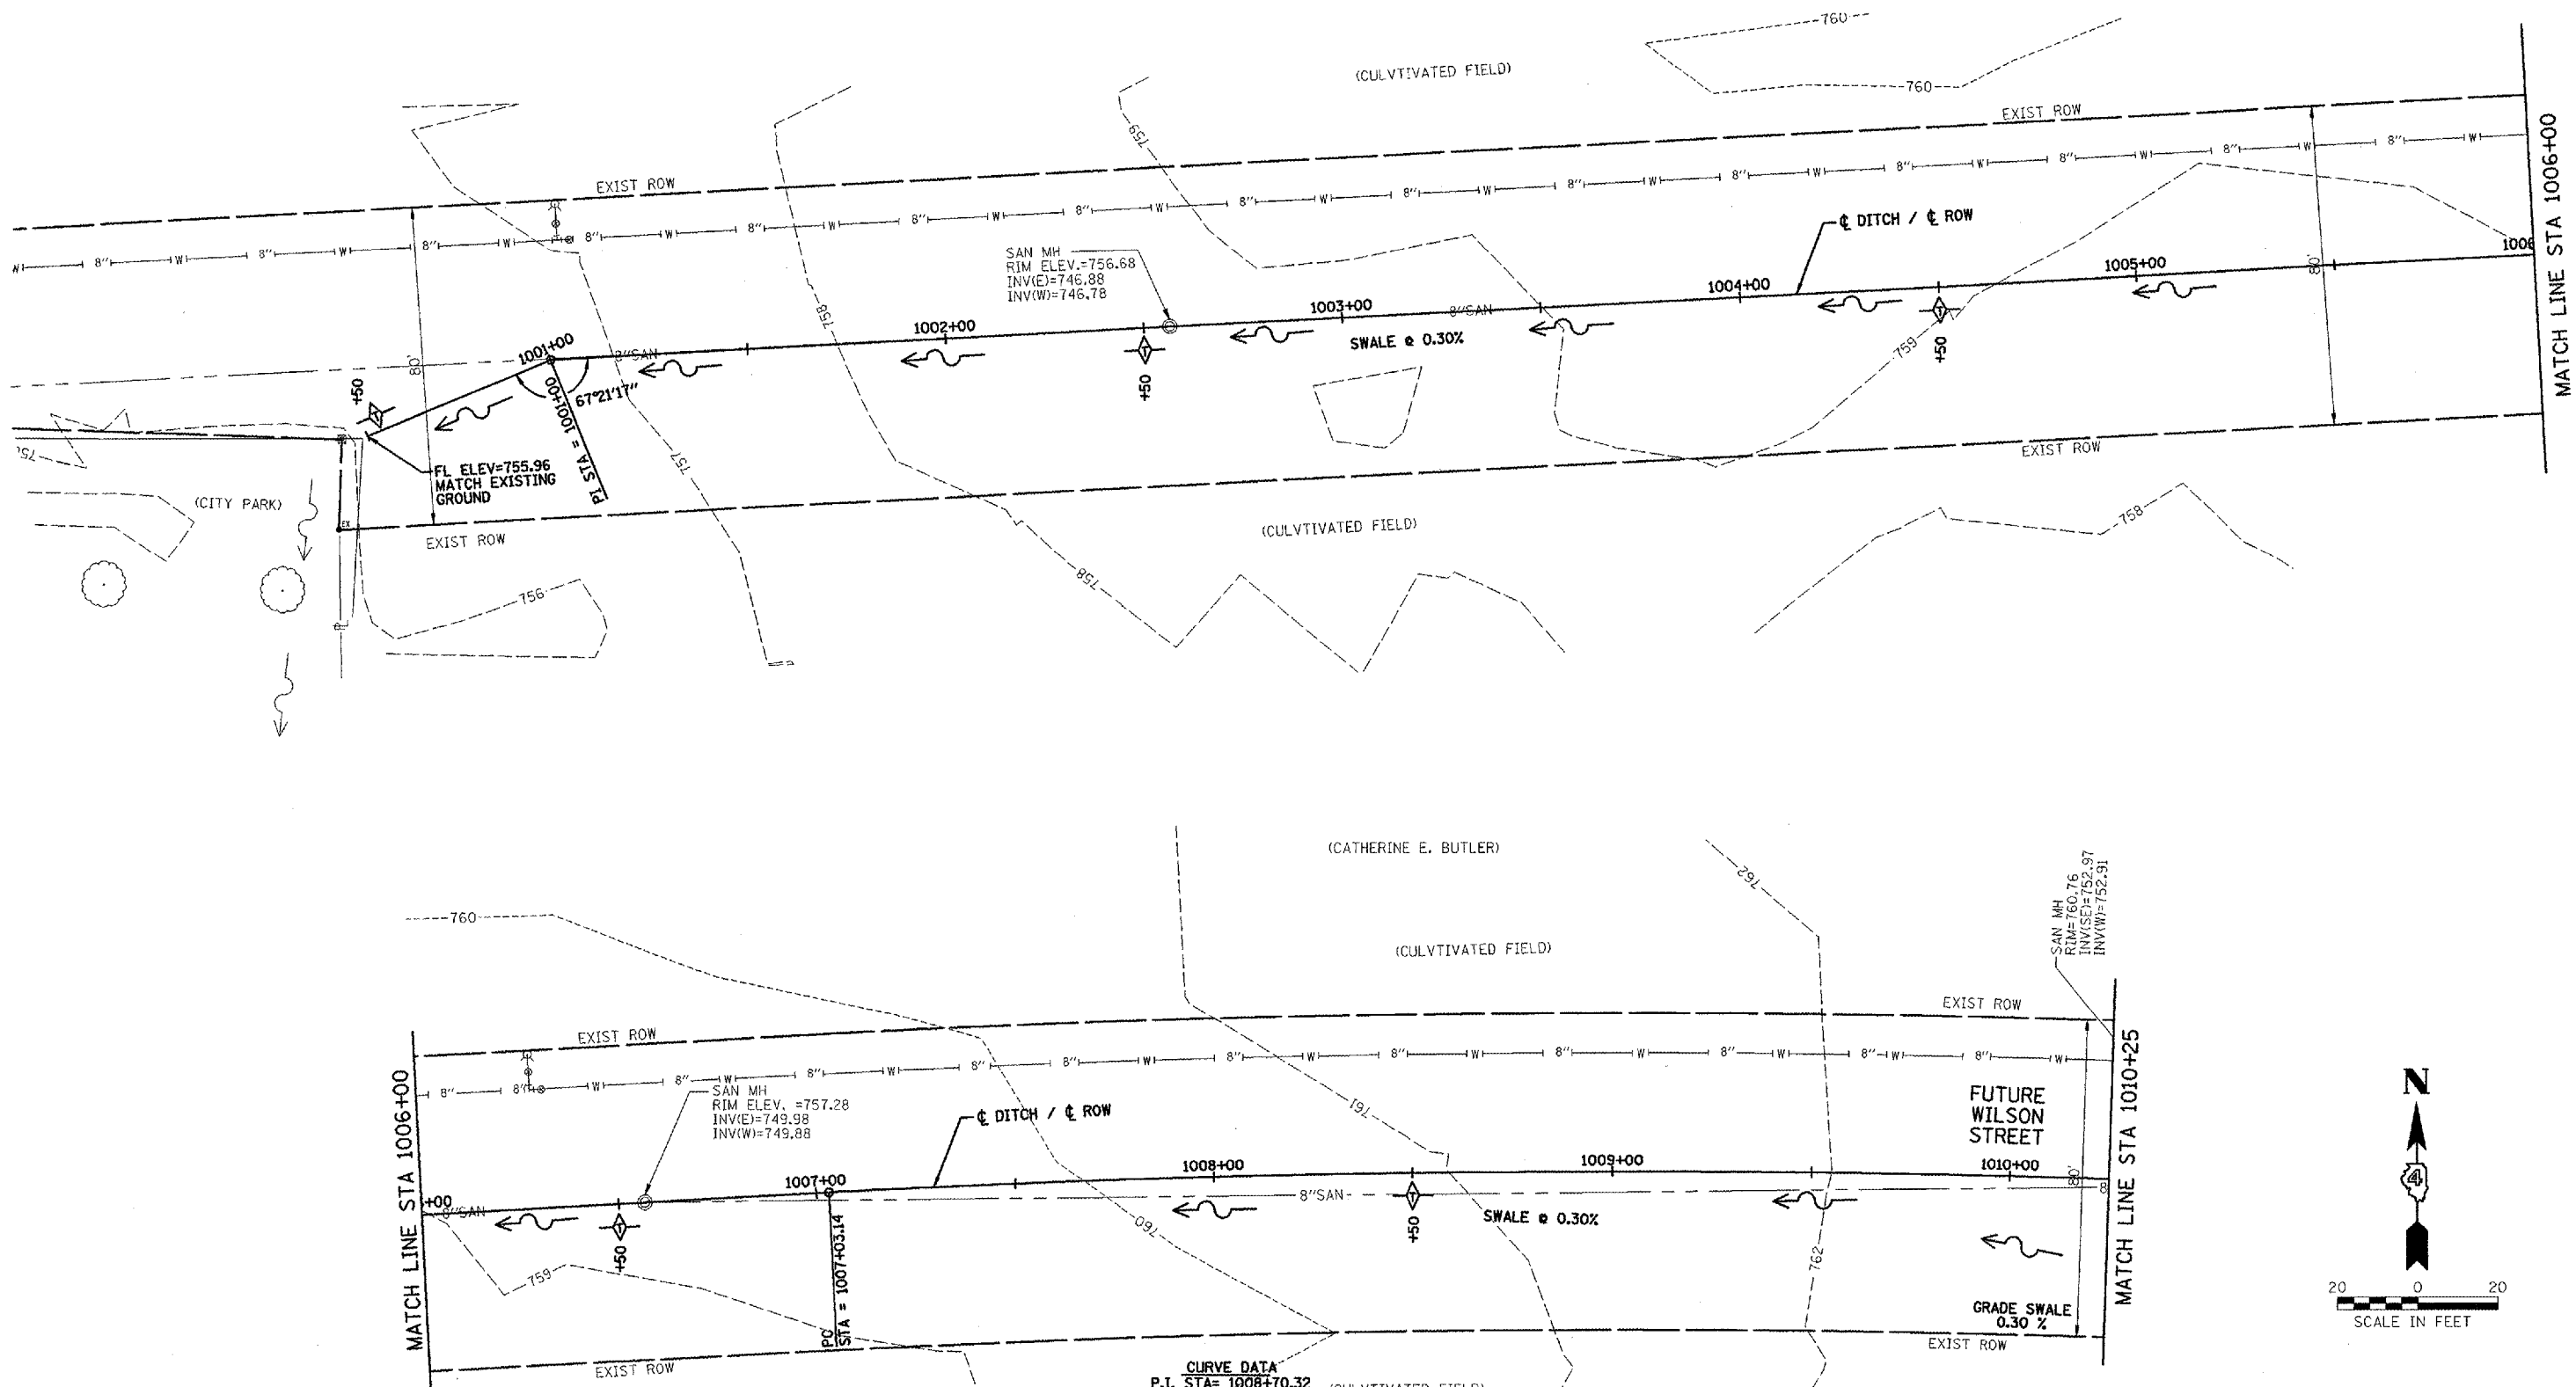


F.A. RTE.	SECTION	COUNTY	TOTAL SHEETS	SHEET NO.
05-00030-01-FP	*	*	44	21
STA. 1001+00		TO STA. 1010+25		
FED. ROAD DIST. NO.		ILLINOIS FED. AID PROJECT		
* FULTON & PEORIA				
CONTRACT NO. 89395				

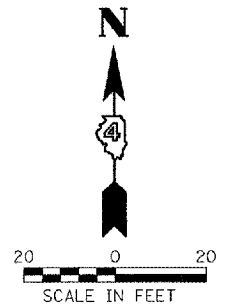

**CURVE DATA**  
P.I. STA= 1008+70.32  
Δ= 05°00'42"  
D= 01°29'60"  
R= 3820 FT  
T= 167.18 FT  
L= 334.14 FT  
E= 3.66 FT  
e= N/A  
T.R.= N/A  
S.E. RUN= N/A  
P.C. STA= 1007+03.14  
P.T. STA= 1010+37.28

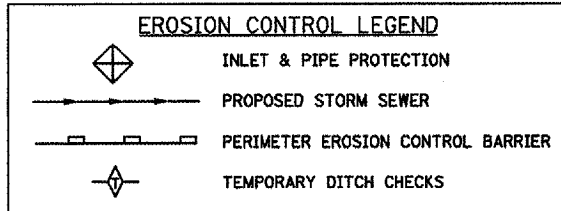

CITY OF FARMINGTON, ILLINOIS  
WILSON STREET  
SECTION 05-00030-01-FP

**EROSION CONTROL PLAN**  
"SWPPP"

DESIGNED BY DRR	 <small>2750 MacGregor Drive  Bloomington, Illinois 61704  309/233-8436, 309/853-5711 Fax</small>	FILE NO. 24-7613
DATE 11/06/06		BOOK NO. PEO-7&13
CHECKED BY RCD		SHEET NO. 21 of 44