
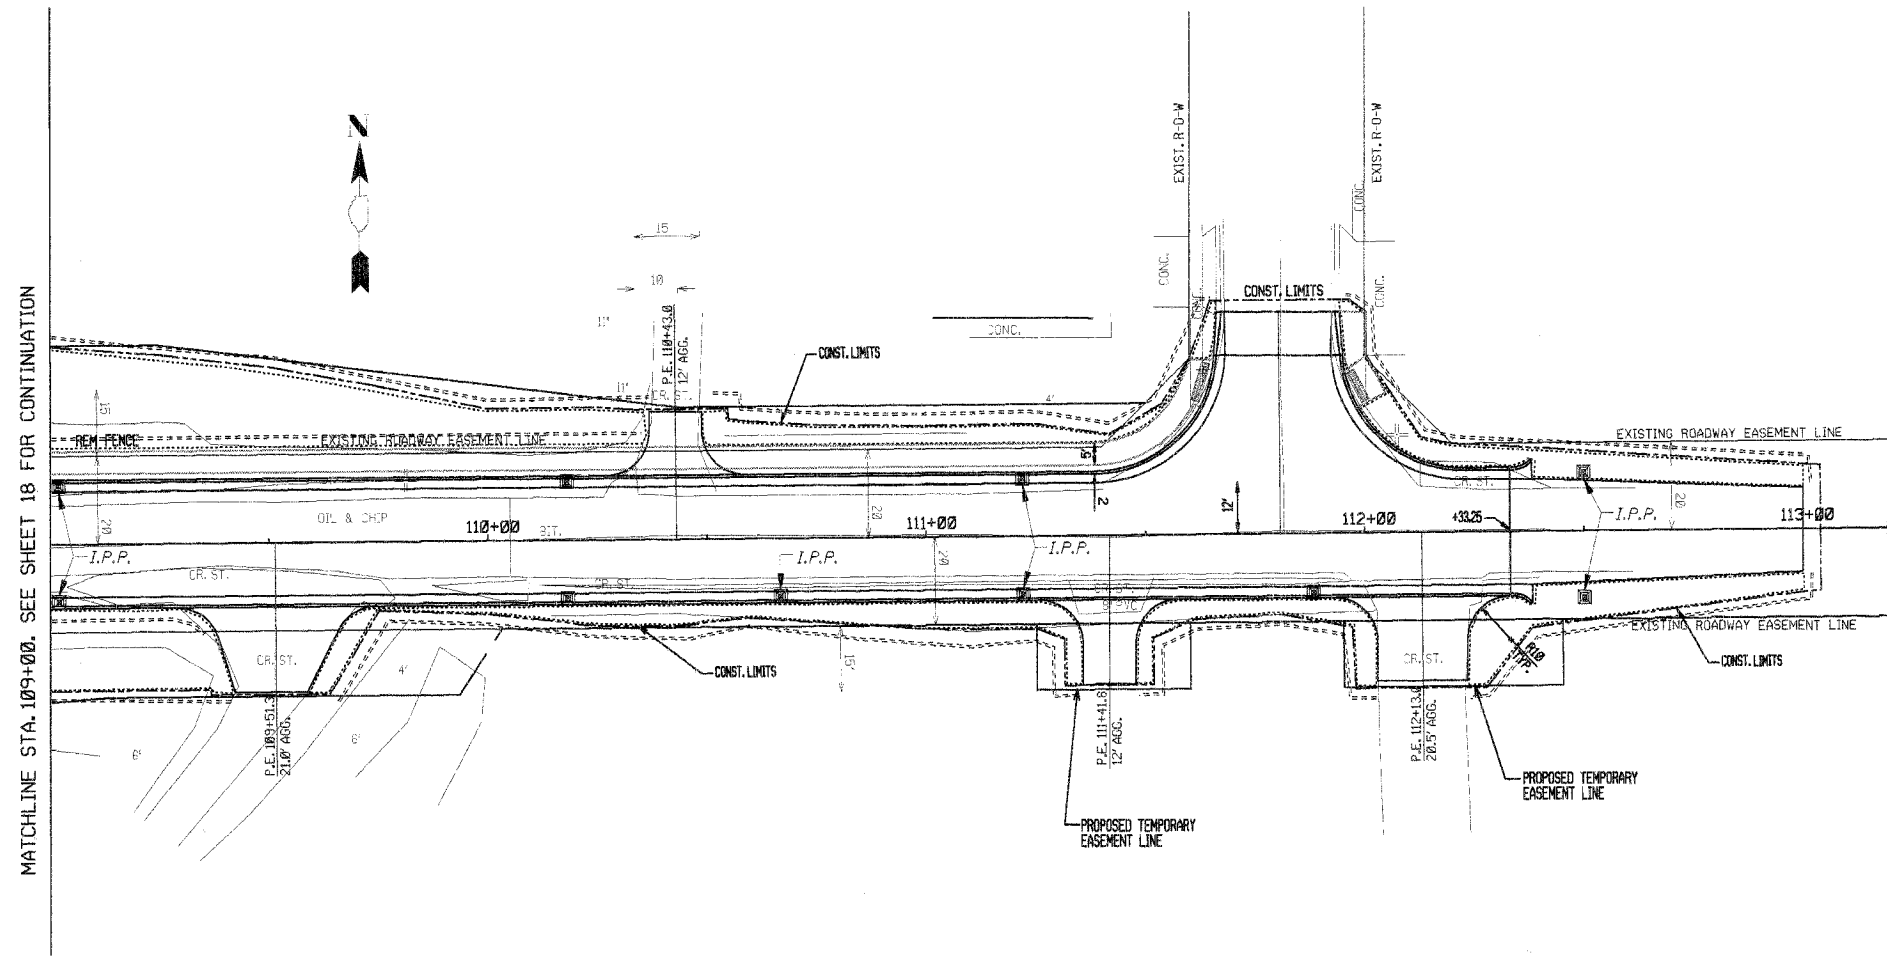


ROUTE NO.	SECTION	COUNTY	SHEET NO.	TOTAL SHEETS
FAS 507	*	VERMILION	54	20
FED. ROAD DIST. NO. *		ALLIANCE	FED. AID PROJECT	

* 05-00154-00-BR

 


MATCHLINE STA. 109+00. SEE SHEET 18 FOR CONTINUATION

PERMANENT EROSION CONTROL



Location of temporary seeding, seeding, fertilizers and mulch

TEMPORARY EROSION CONTROL

 

Perimeter Erosion Barrier



I.P.P. Inlet and Pipe Protection