



ROUTE NO.	SECTION	SHEET	TOTAL
FAS 507	#	Vermilion	54

*05-00154-00-BR


Note: Link drain pipe to storm sewer.

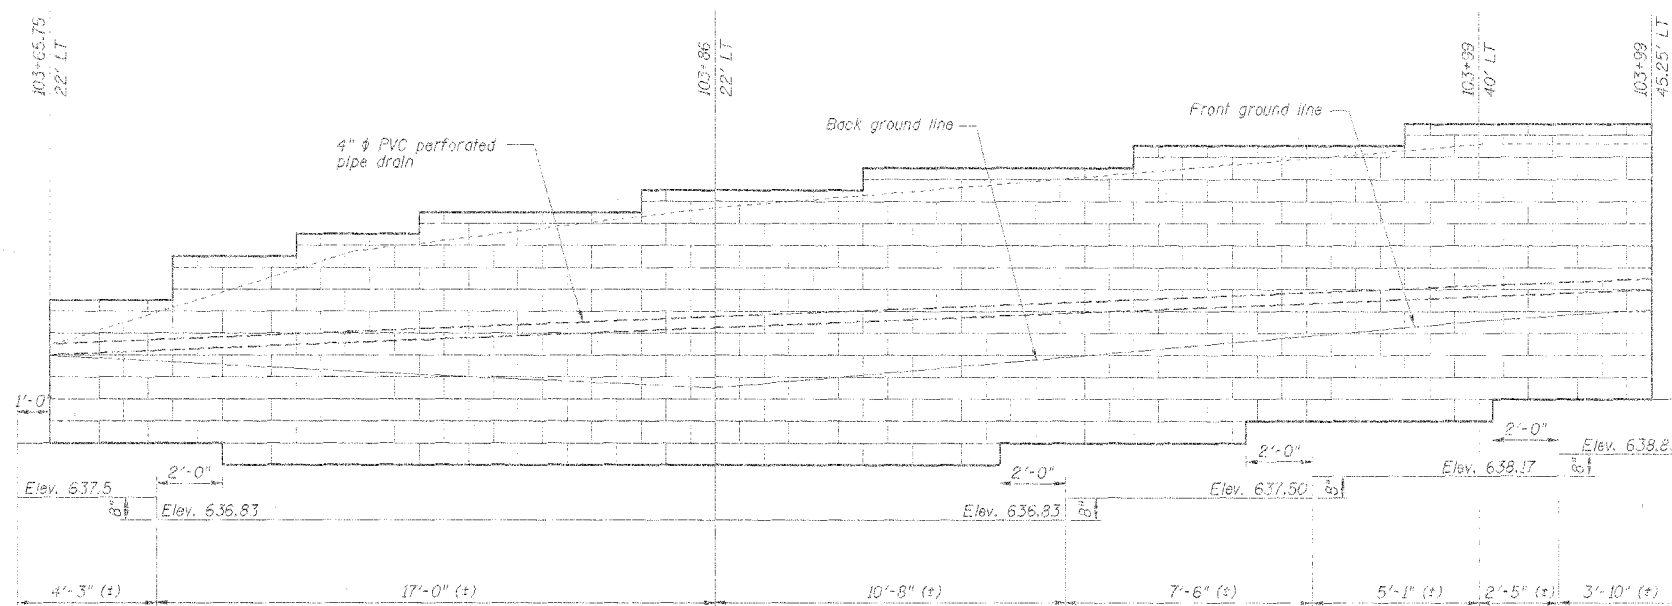

WALL 1 ELEVATION

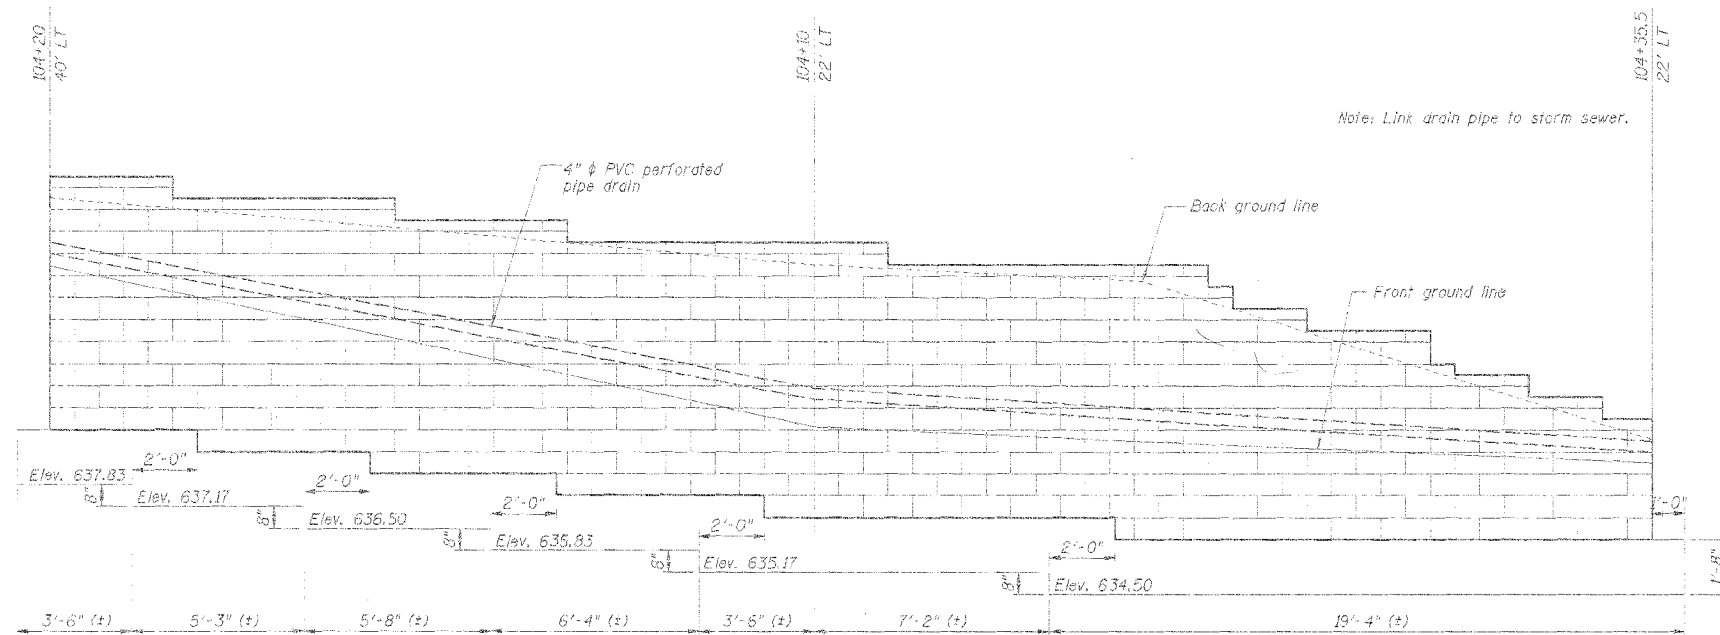

WALL 2 ELEVATION

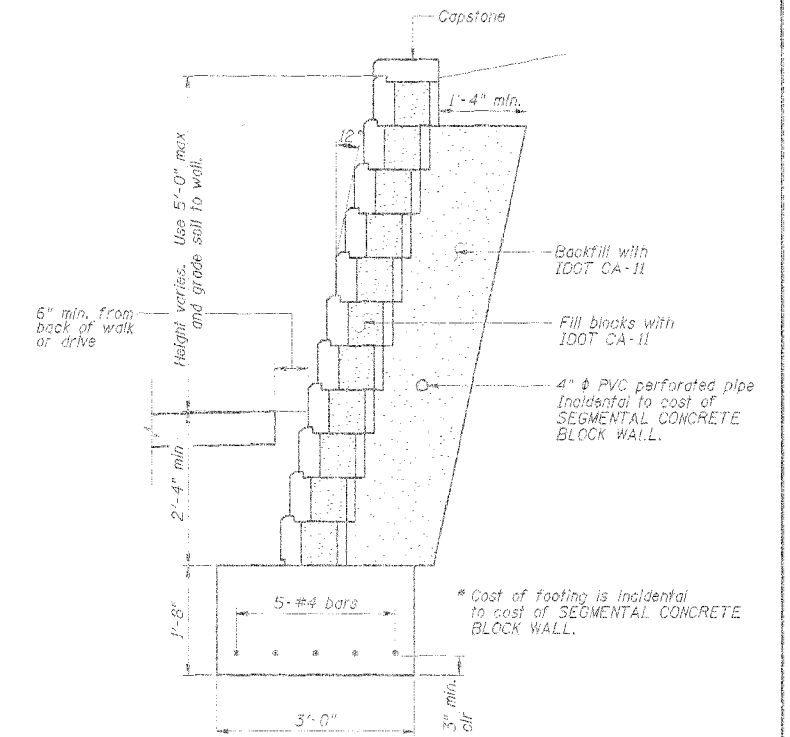

WALL SECTION

QUANTITIES

Block Wall	732 SQUARE FEET
Reinforcement	400 POUNDS
Concrete	20.5 CUBIC YARDS

DESIGN	K. J. Hoffmann					FRAUENHOPFER Frauenhoffer and Associates, P.C. Consulting Engineers 3002 Crossing Court Champaign, IL 61822 217-351-6268
DR	K. J. Hoffmann					
CHK	A. Frauenhoffer					
APVD	A. Frauenhoffer	NO.	DATE	REVISION	BY	

BLOCK WALL DETAILS
 VILLAGE OF CATLIN
 SECTION 05-00154-00-BR
 VERMILION COUNTY

SHEET	54
DWG NO.	502chrt.dwg
DATE	NOV 2006
PROJ NO.	5022