


ROUTE NO.	SECTION	COUNTY	TOTAL SHEETS	SHEET NO.
TR 12	*	DEWITT	24	6
FED. ROAD DIST. NO. 5		ILLINOIS	PROJECT	

* 01-10118-00-BR

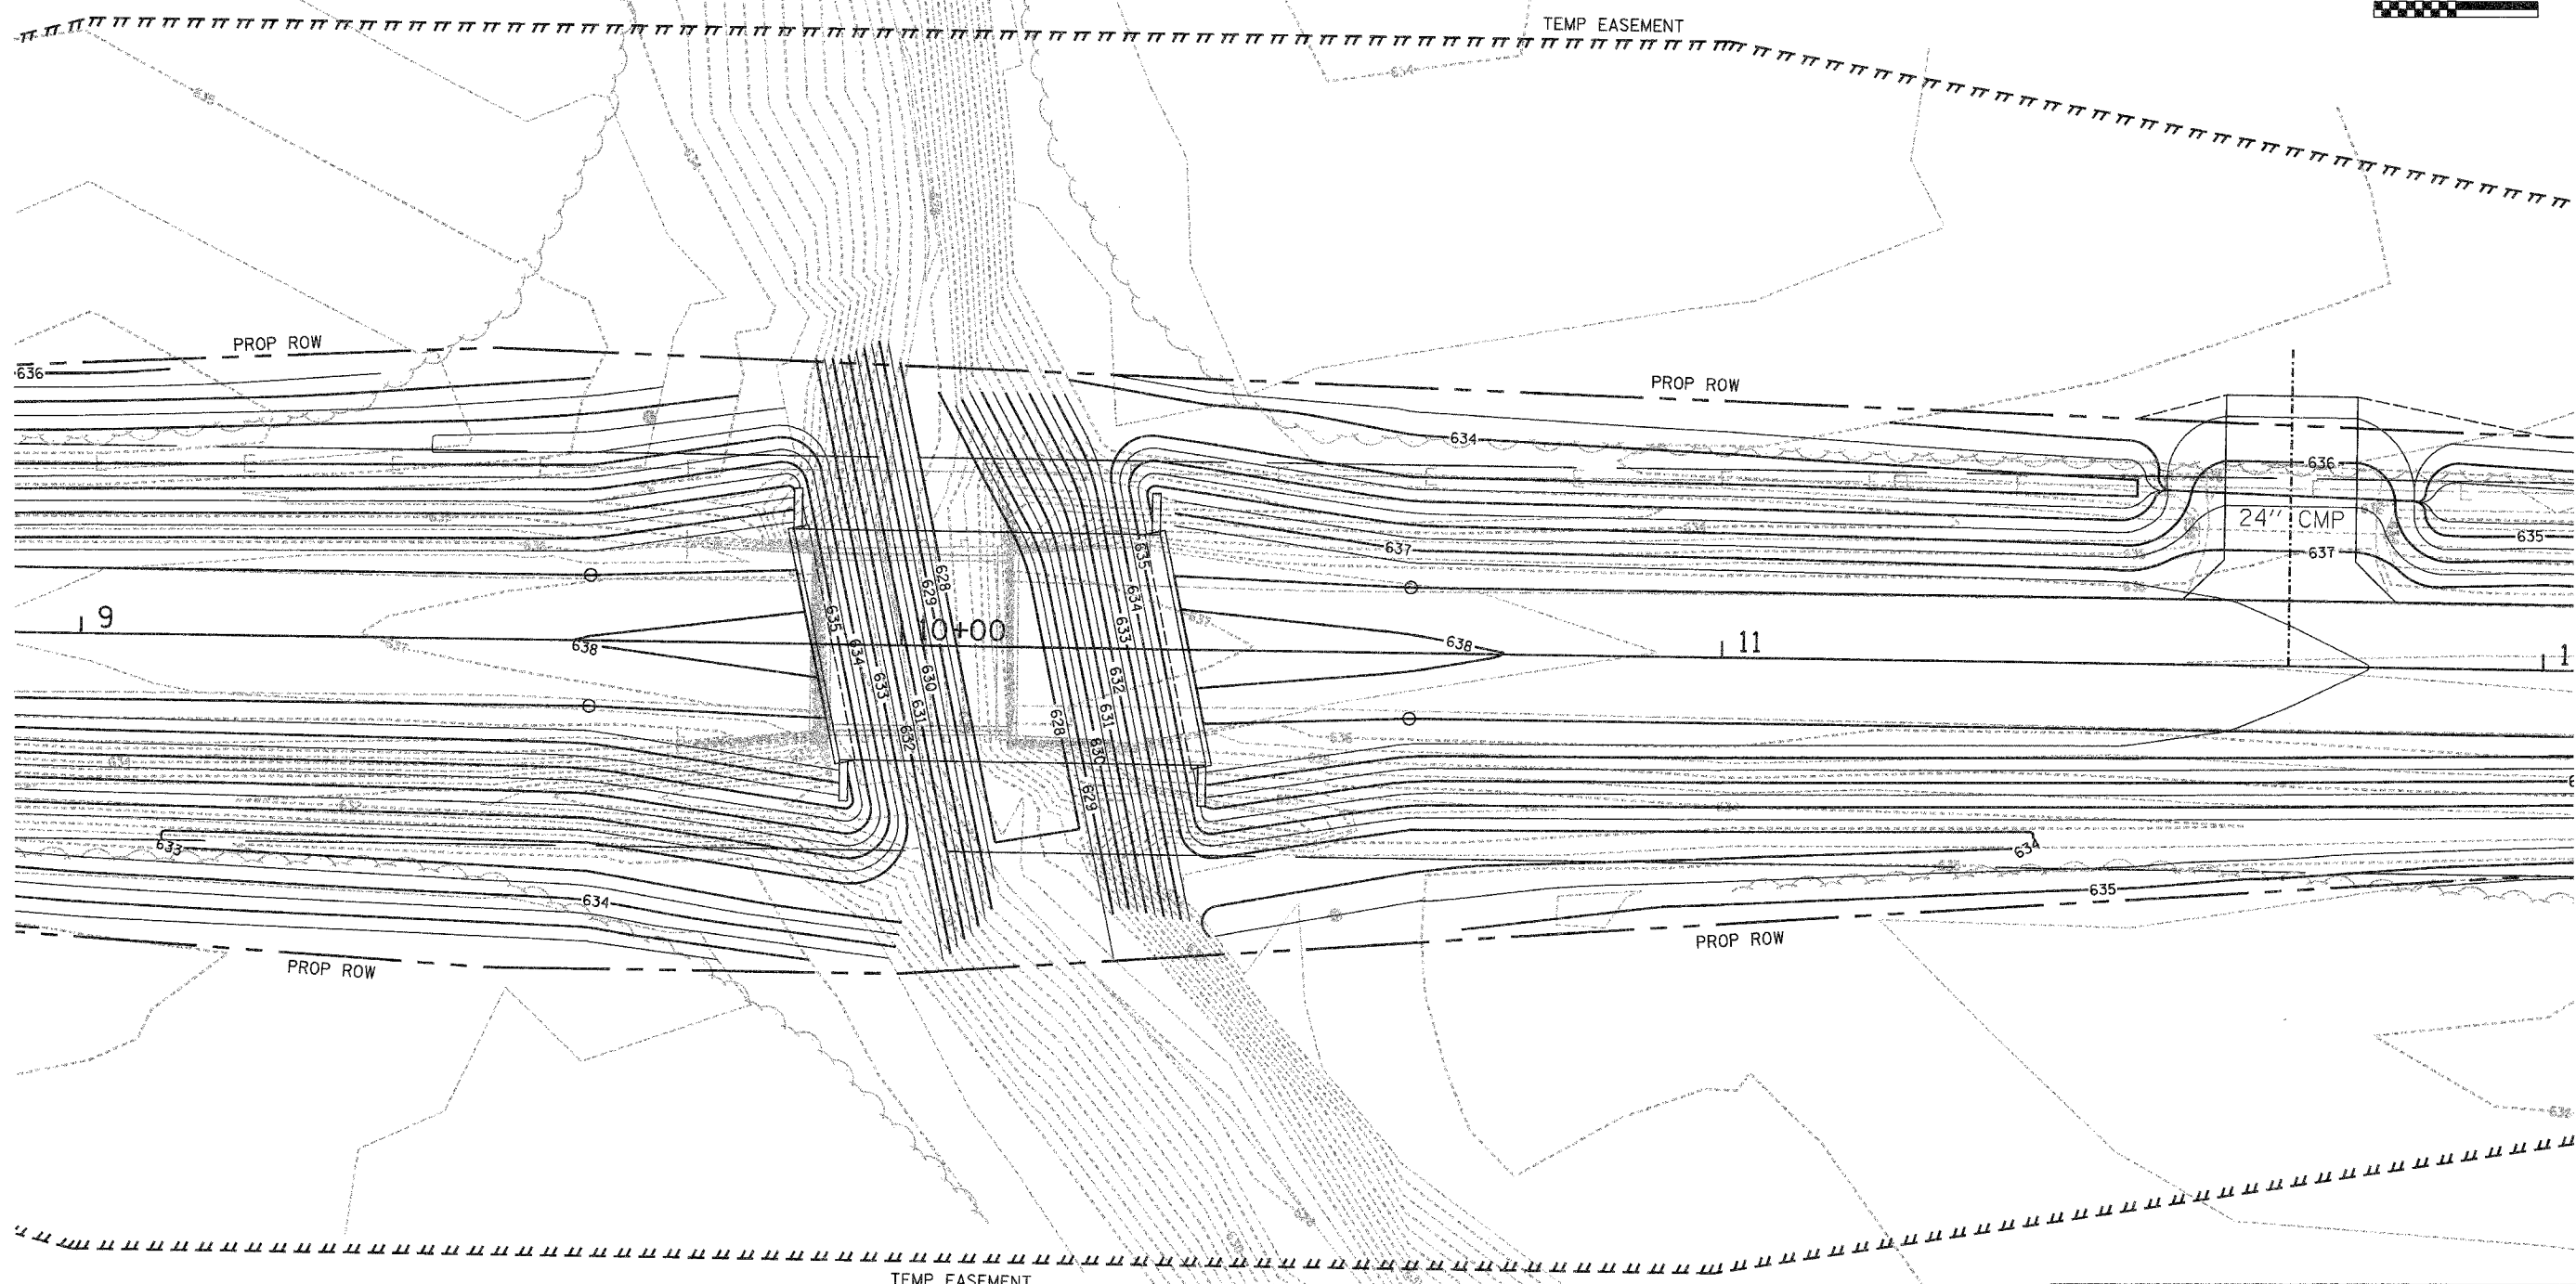

GRADING PLAN

TUNBRIDGE ROAD
DEWITT COUNTY, ILLINOIS

HOMER L.
CHASTAIN
& ASSOCIATES, LLP
CONSULTING ENGINEERS
184-081897

DECATUR CHICAGO
(317) 422-8644 (773) 714-0060
ROCKFORD
(815) 489-0060

DRAWN BY	DATE
DLB	05/06
CHECKED BY	DATE
GLF	09/06
BOOK NUMBER	480
PROJECT No.	5137
SHEET No.	

REVISIONS		
No.	DATE	INITIALS
1		
2		
3		
4		
5		
6		
7		
8		
9		
10		