



F.A.S. RTE.	SECTION	COUNTY	TOTAL SHEETS	SHEET NO.
473	05-00046-12-RP	McLEAN	32	8
STA. 36+74.14		TO STA. 41+00		
FED. ROAD DIST. NO.		ILLINOIS FED. AID PROJECT		
CONTRACT NO. 91370				

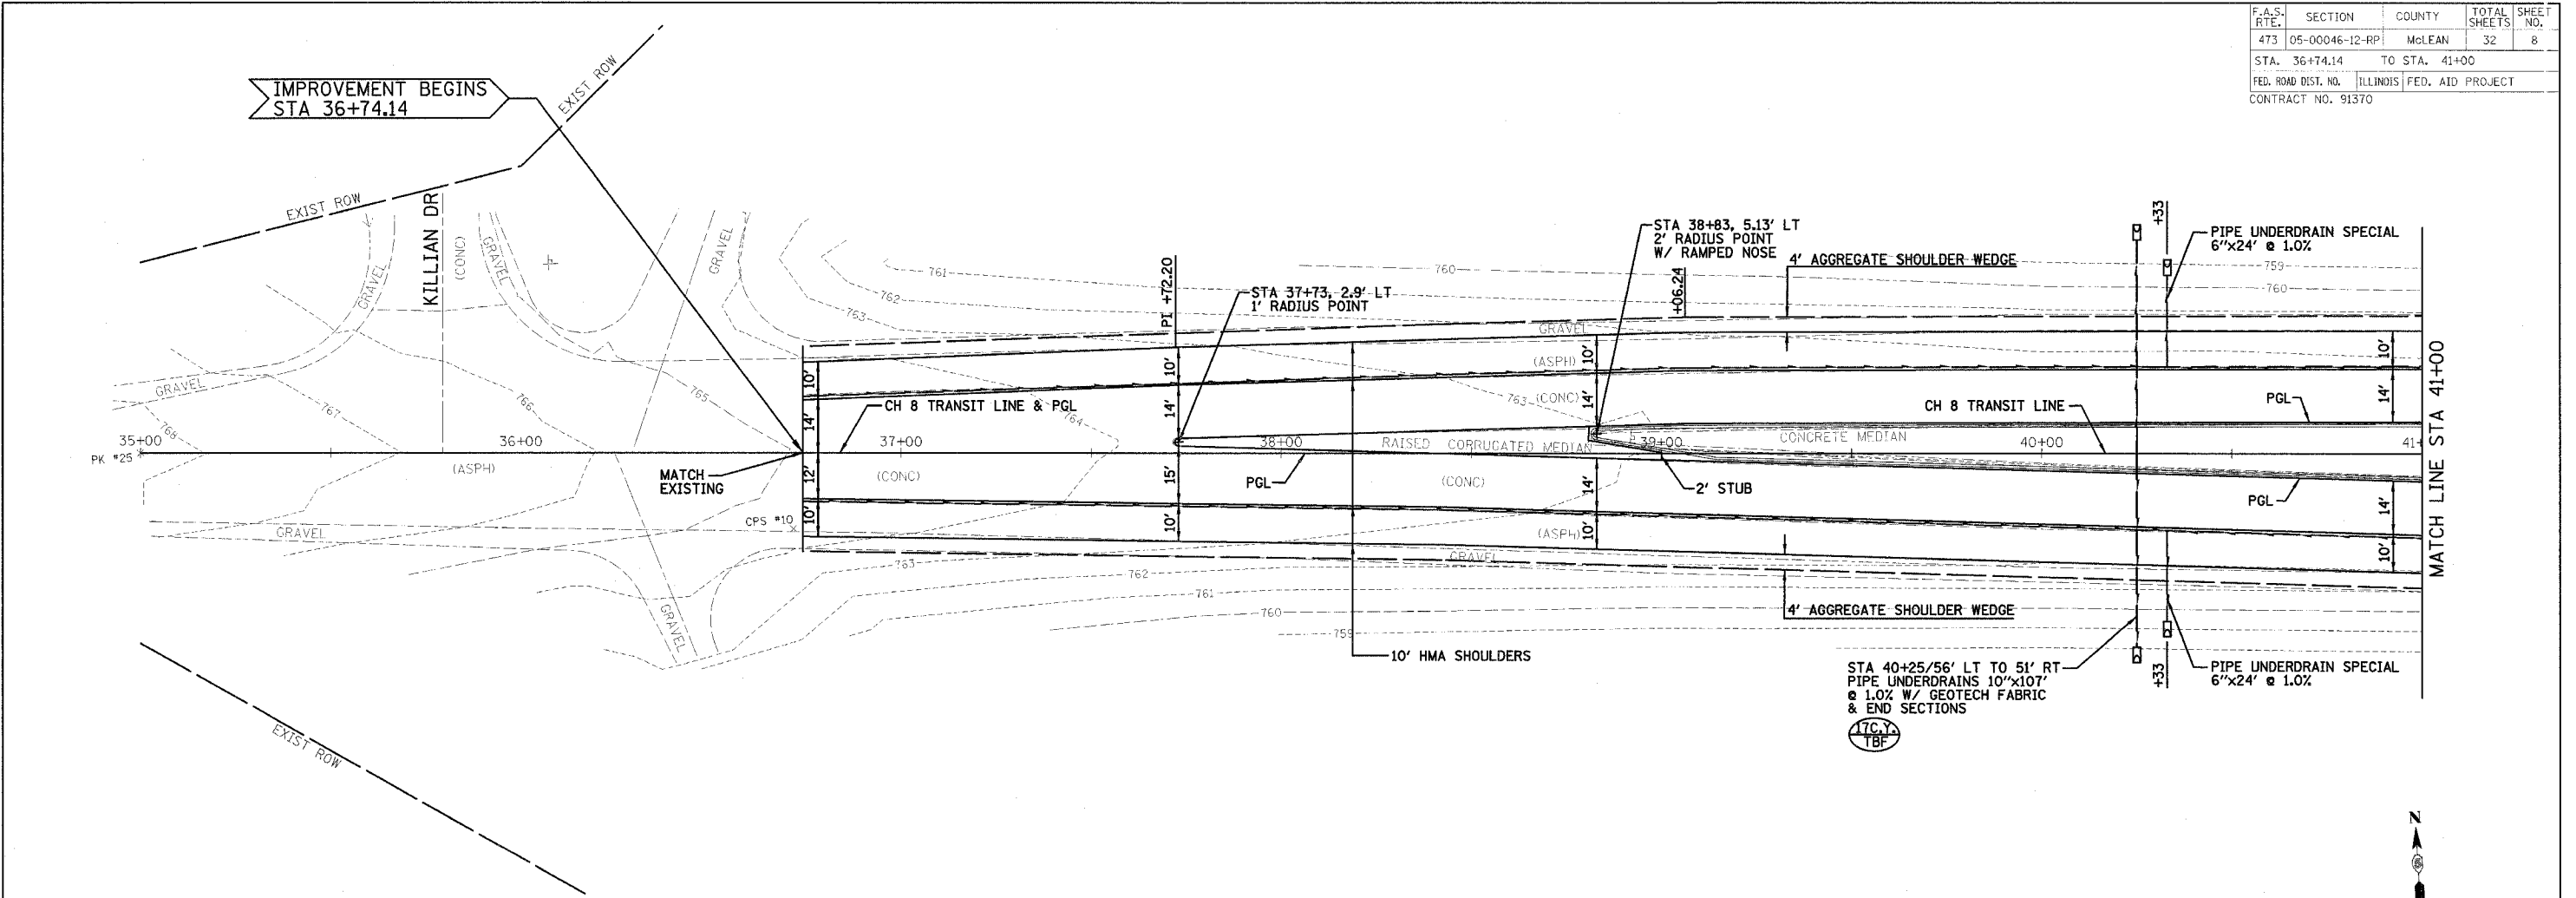

CO HWY 8 LEXINGTON OVERPASS

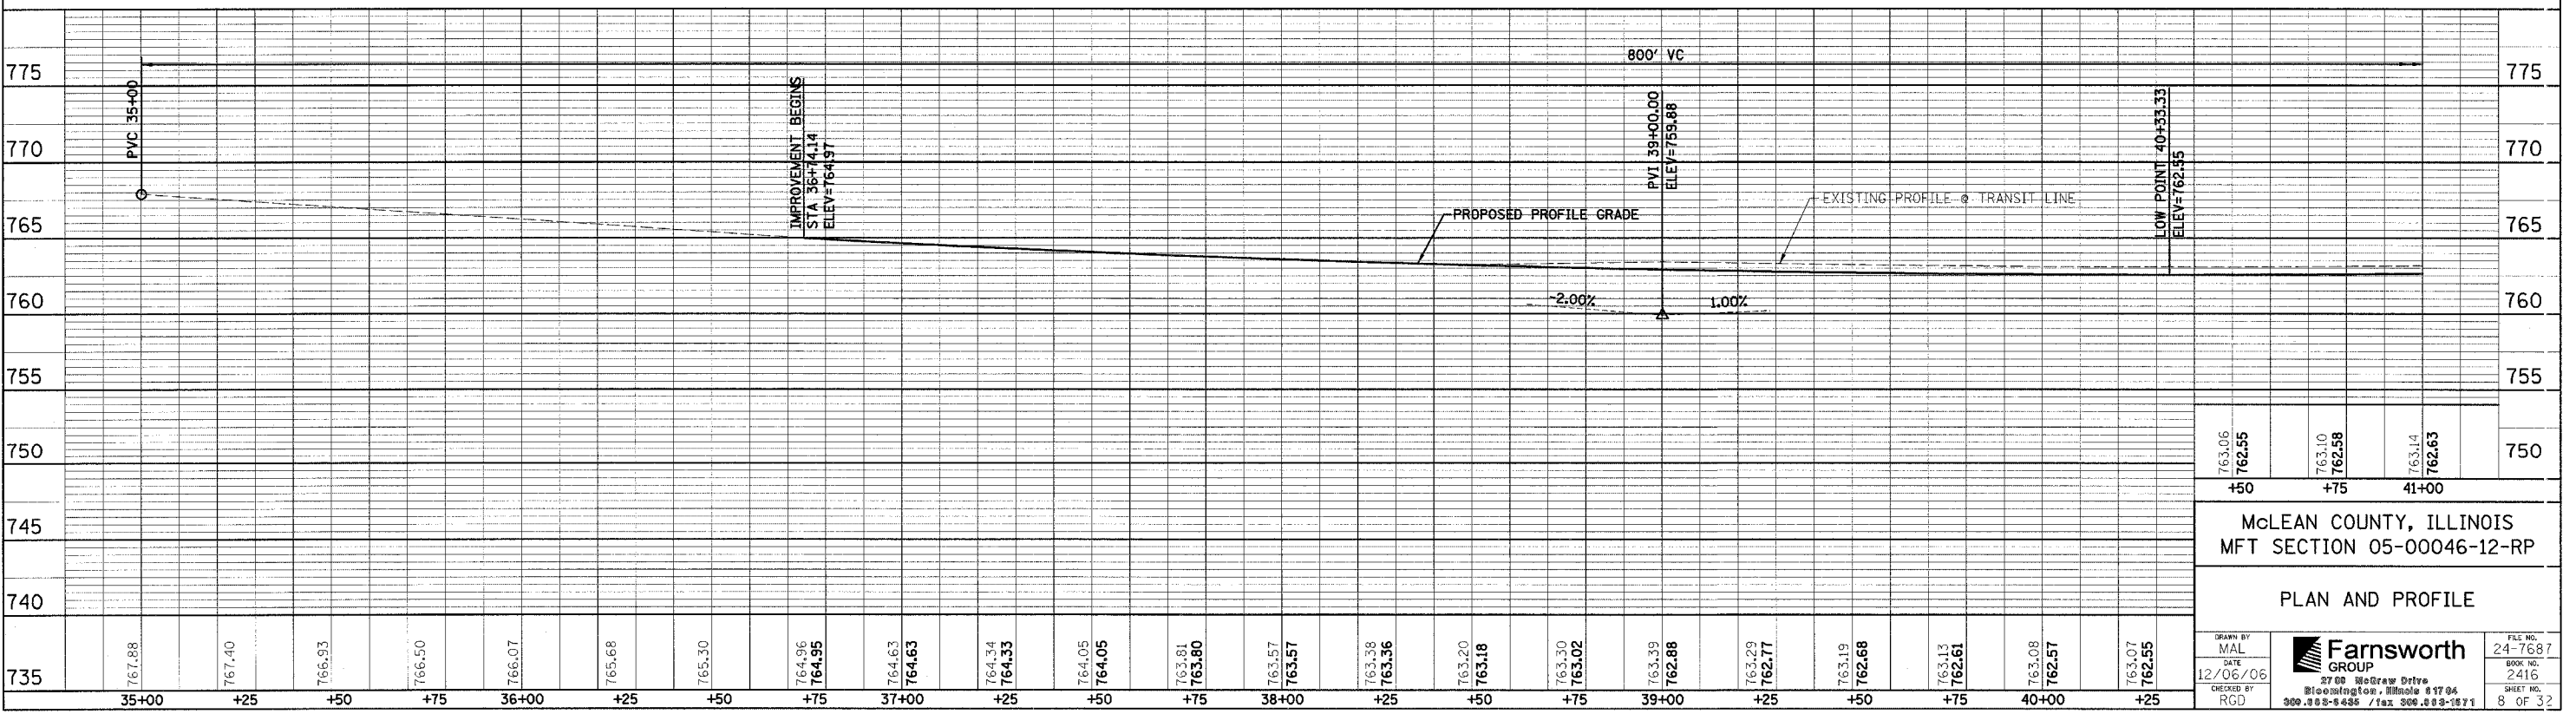

McLEAN COUNTY, ILLINOIS
MFT SECTION 05-00046-12-RP

PLAN AND PROFILE

DRAWN BY MAL		FILE NO. 24-7687
DATE 12/06/06		BOOK NO. 2416
CHECKED BY RGD	2700 McGraw Drive Bloomington, Illinois 61704 309.883-6435 / fax 309.883-1571	SHEET NO. 8 OF 32

FILE:
DATE: