

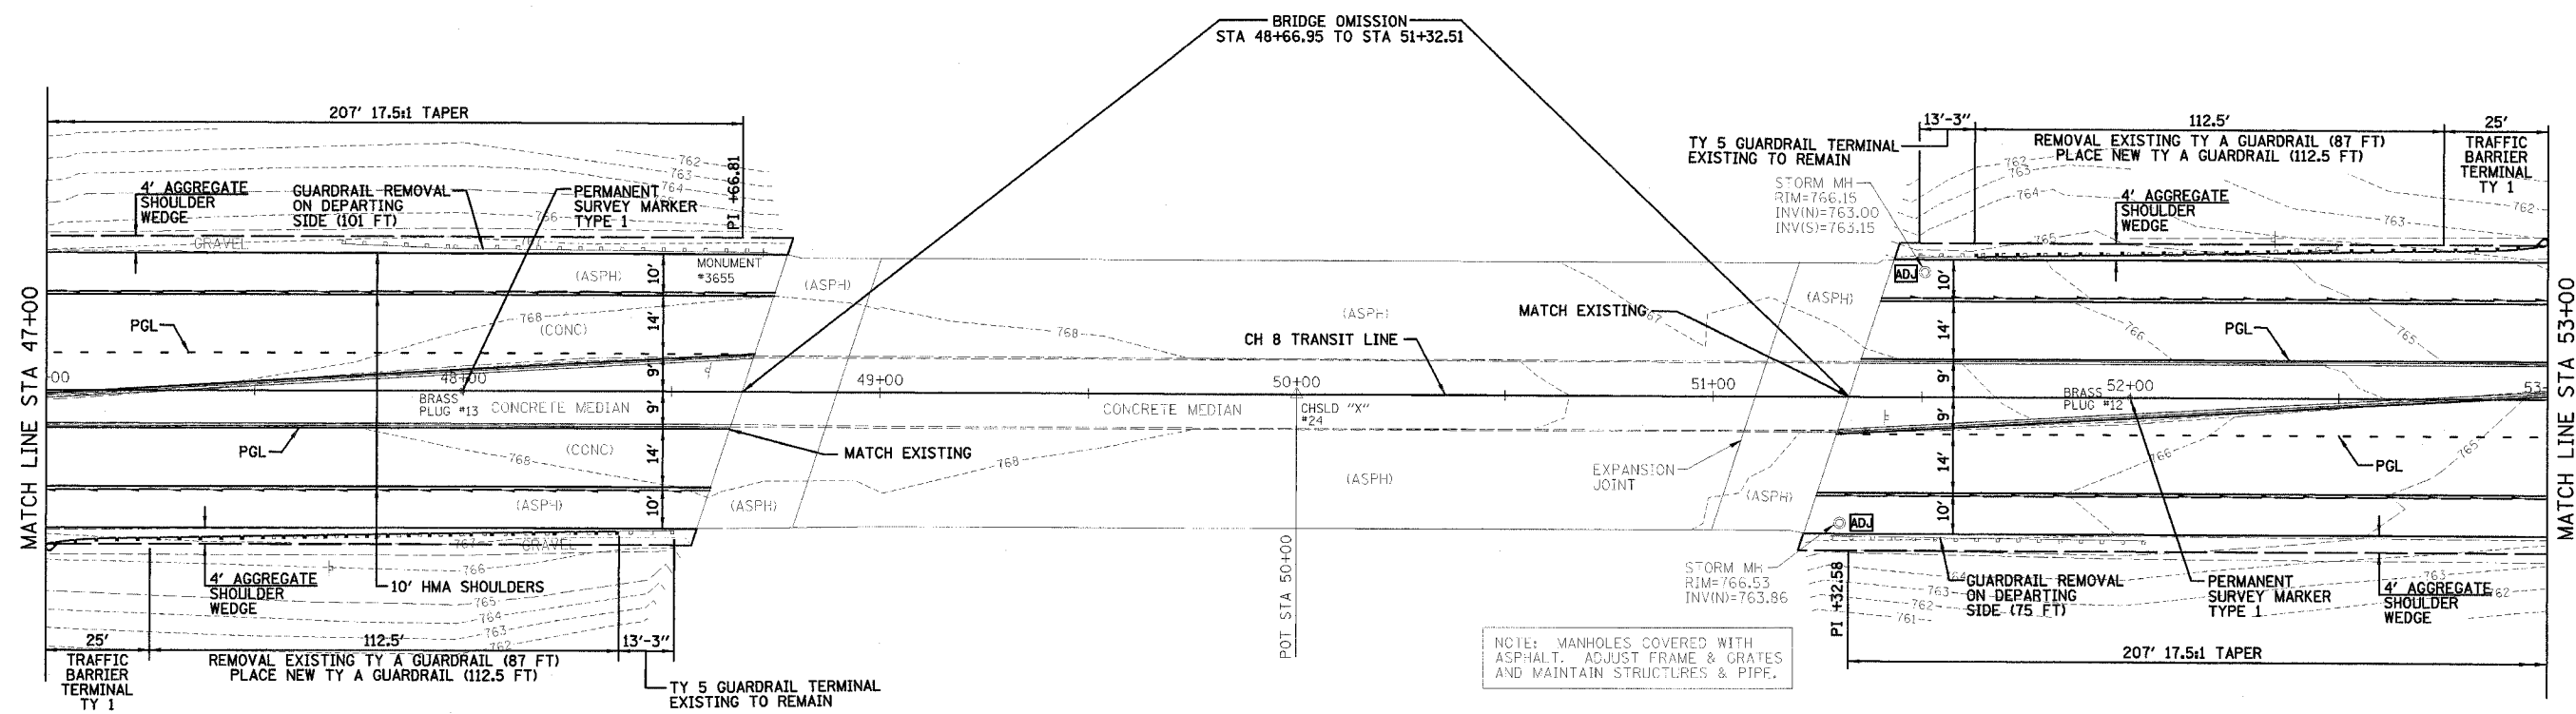


F.A.S. RTE.	SECTION	COUNTY	TOTAL SHEETS	SHEET NO.
473	05-00046-12-RP	McLEAN	32	10
STA. 47+00		TO STA. 53+00		
FED. ROAD DIST. NO.		ILLINOIS	FED. AID PROJECT	
CONTRACT NO. 91370				

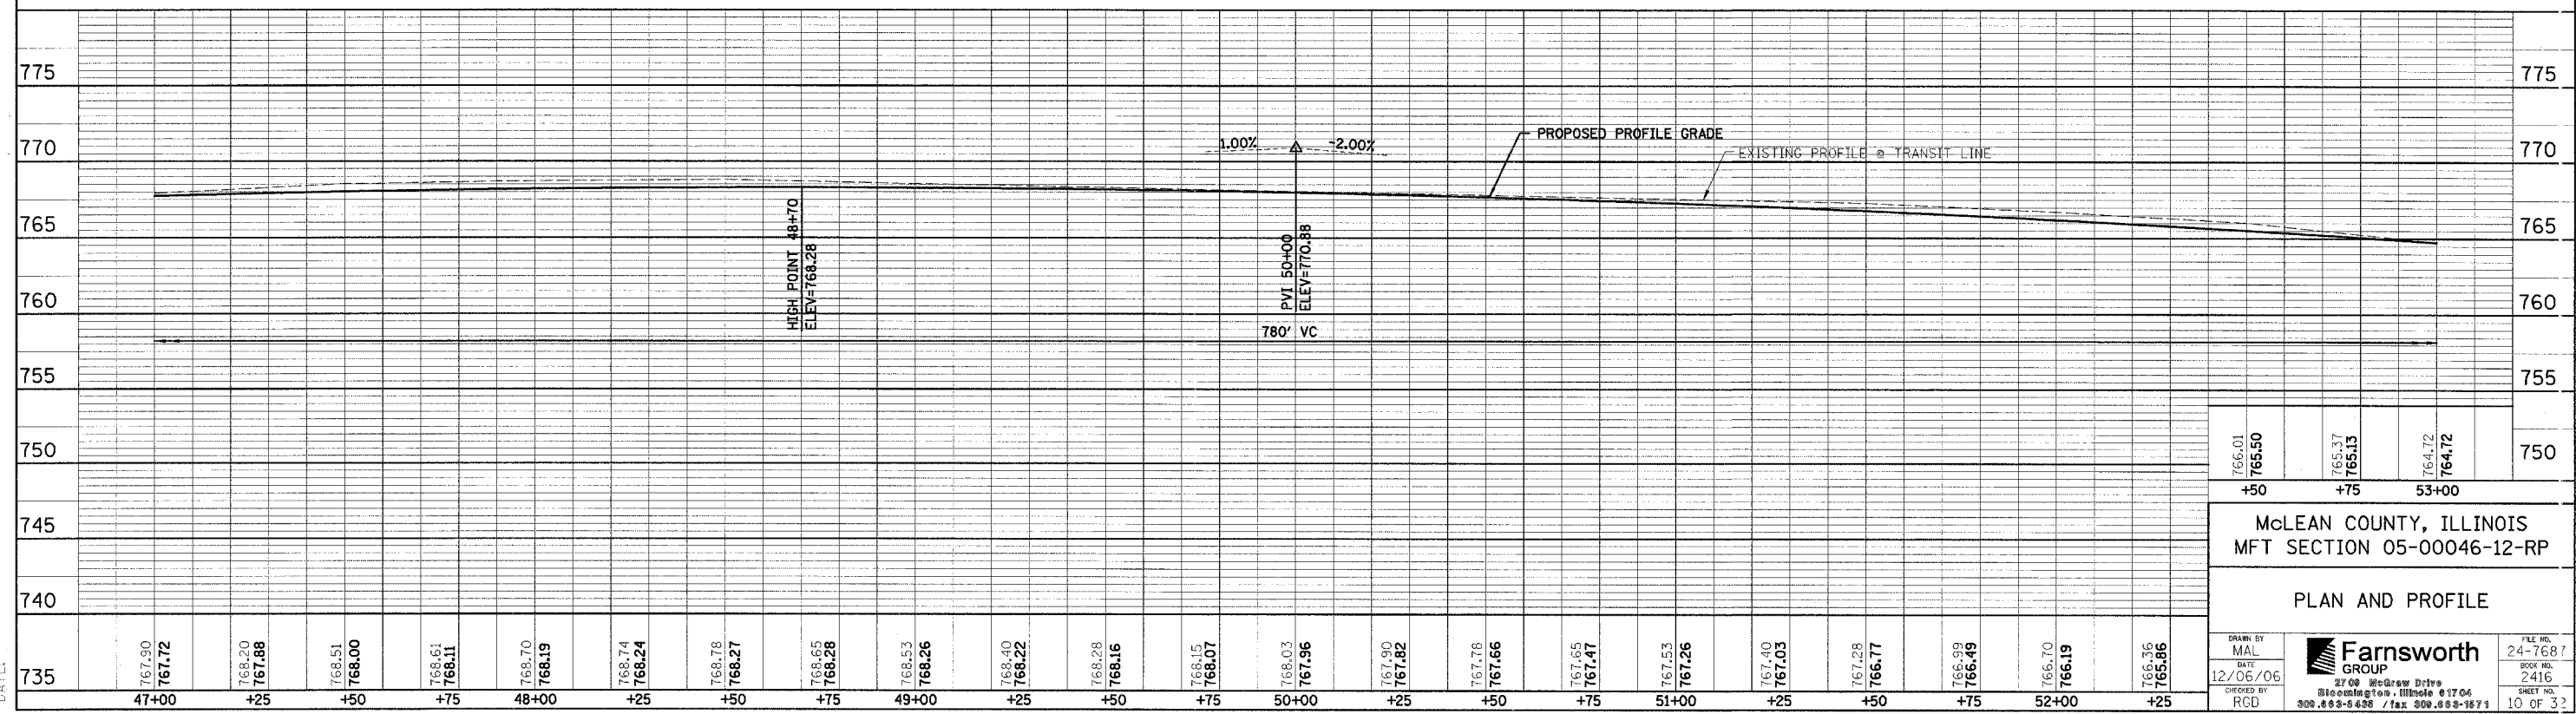

NOTE: MANHOLES COVERED WITH ASPHALT. ADJUST FRAME & GRATES AND MAINTAIN STRUCTURES & PIPE.

CO HWY 8 LEXINGTON OVERPASS

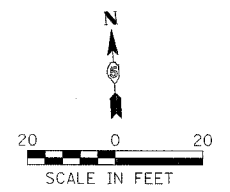

McLEAN COUNTY, ILLINOIS  
MFT SECTION 05-00046-12-RP  
PLAN AND PROFILE

DRAWN BY MAL DATE 12/06/06 CHECKED BY RCD		FILE NO. 24-7687 BOOK NO. 2416 SHEET NO. 10 OF 32
--	--	--

FILE:  
DATE: