

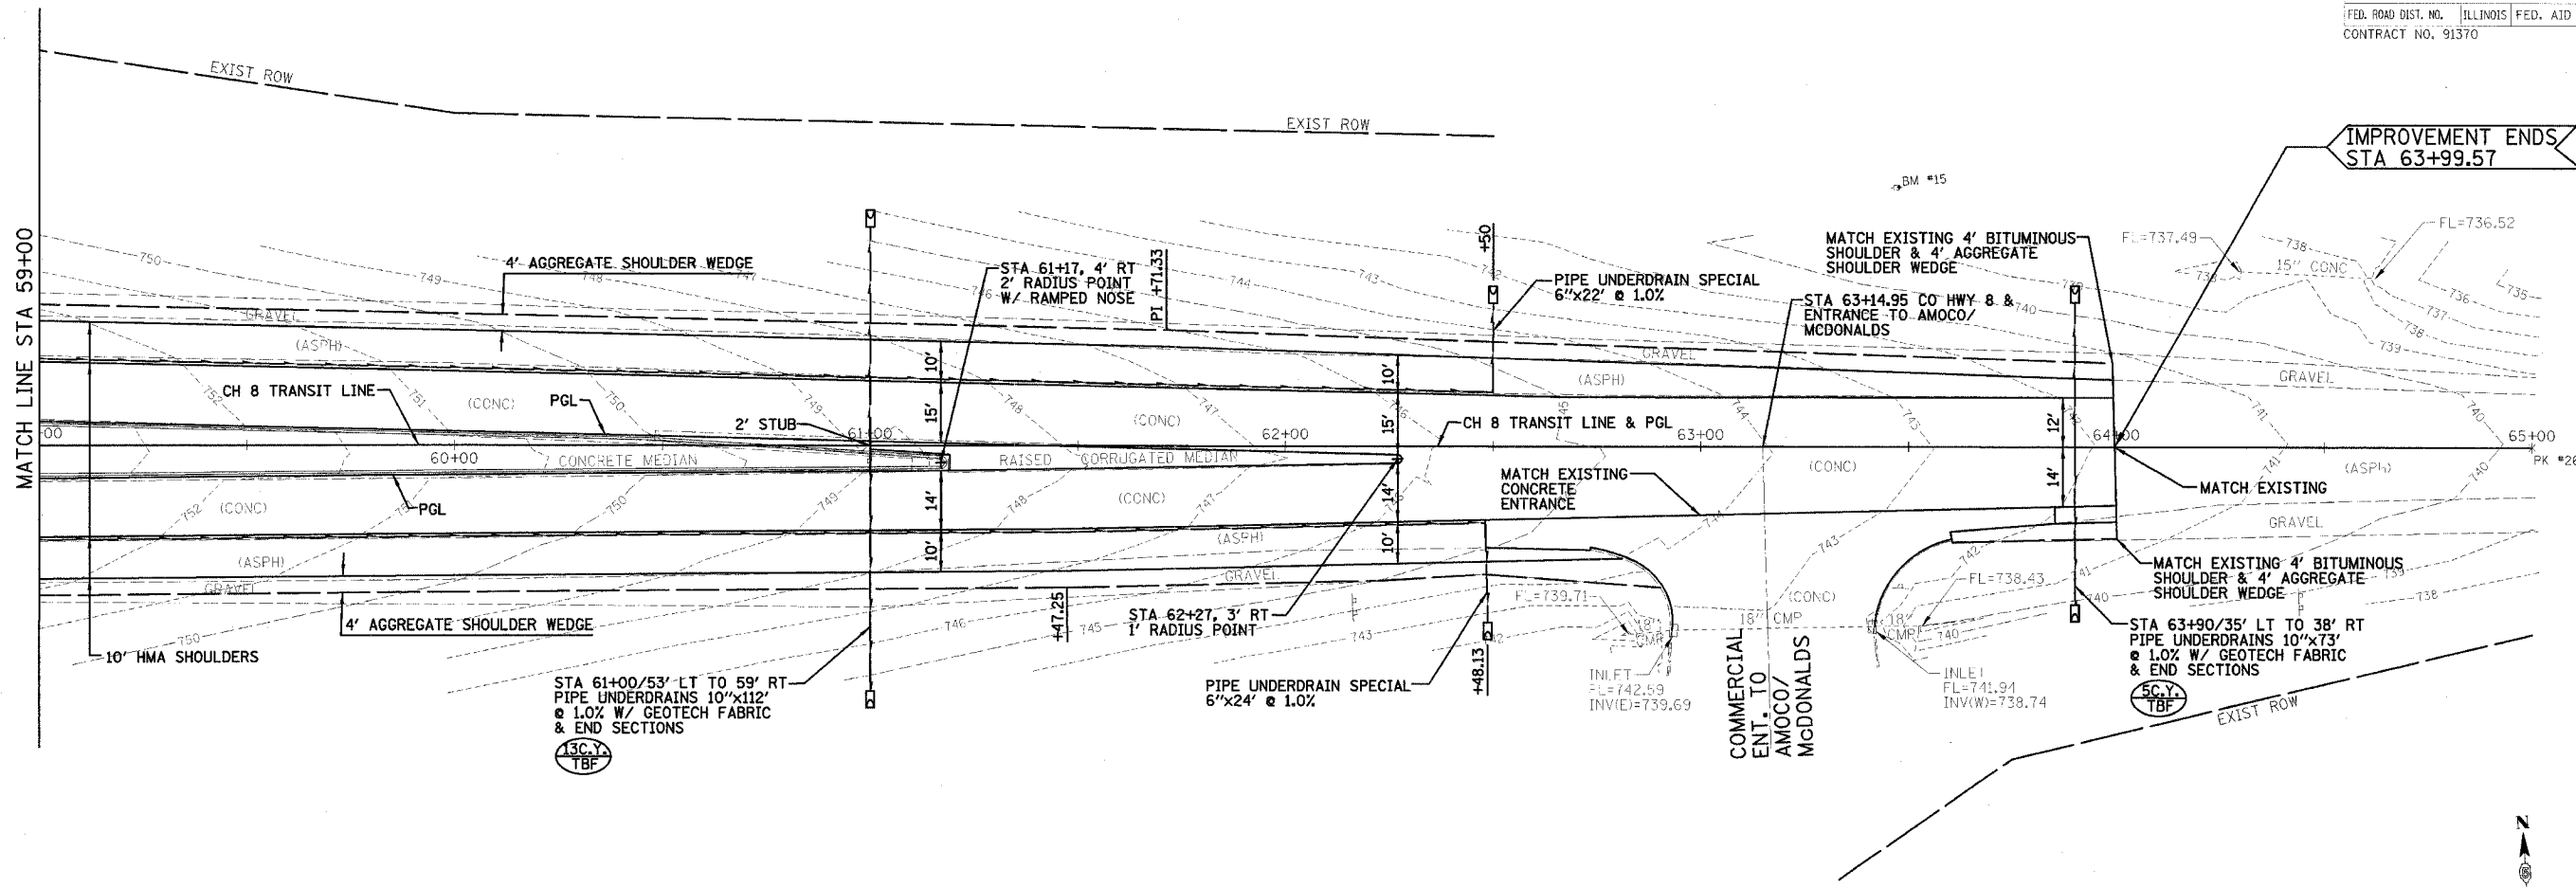


| | | | | |
|---------------------|----------------|---------------------------|--------------|-----------|
| F.A.S. RTE. | SECTION | COUNTY | TOTAL SHEETS | SHEET NO. |
| 473 | 05-00046-12-RP | McLEAN | 32 | 12 |
| STA. 59+00 | | TO STA. 63+99.57 | | |
| FED. ROAD DIST. NO. | | ILLINOIS FED. AID PROJECT | | |
| CONTRACT NO. 91370 | | | | |

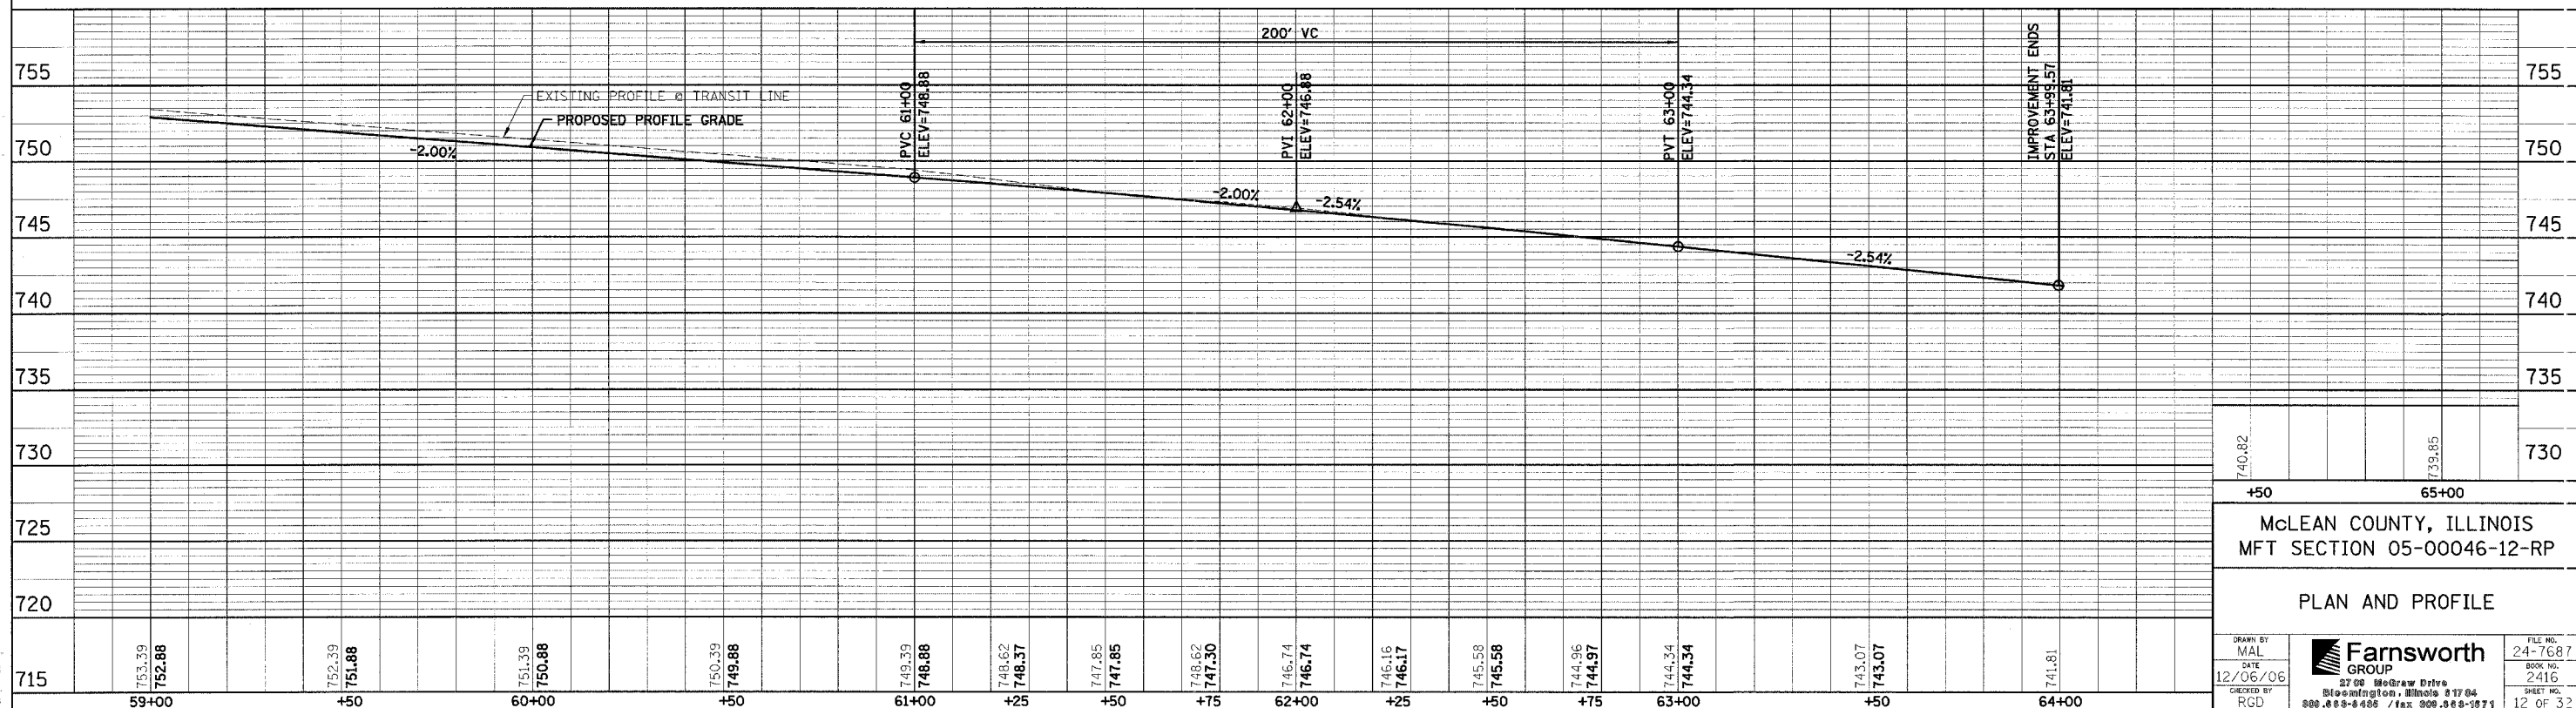

CO HWY 8 LEXINGTON OVERPASS

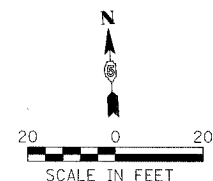

McLEAN COUNTY, ILLINOIS
MFT SECTION 05-00046-12-RP

PLAN AND PROFILE

DRAWN BY: MAL
DATE: 12/06/06
CHECKED BY: RGD

Farnsworth GROUP
2750 McGraw Drive
Bloomington, Illinois 61704
800.888-6496 / fax 908.888-9871

FILE NO.: 24-7687
BOOK NO.: 2416
SHEET NO.: 12 OF 32

FILES:
DATE: