


F.A.S. RTE.	SECTION	COUNTY	TOTAL SHEETS	SHEET NO.
473	05-00046-12-RP	McLEAN	32	22
STA.		TO STA.		
FED. ROAD DIST. NO.		ILLINOIS FED. AID PROJECT		
CONTRACT NO. 91370				

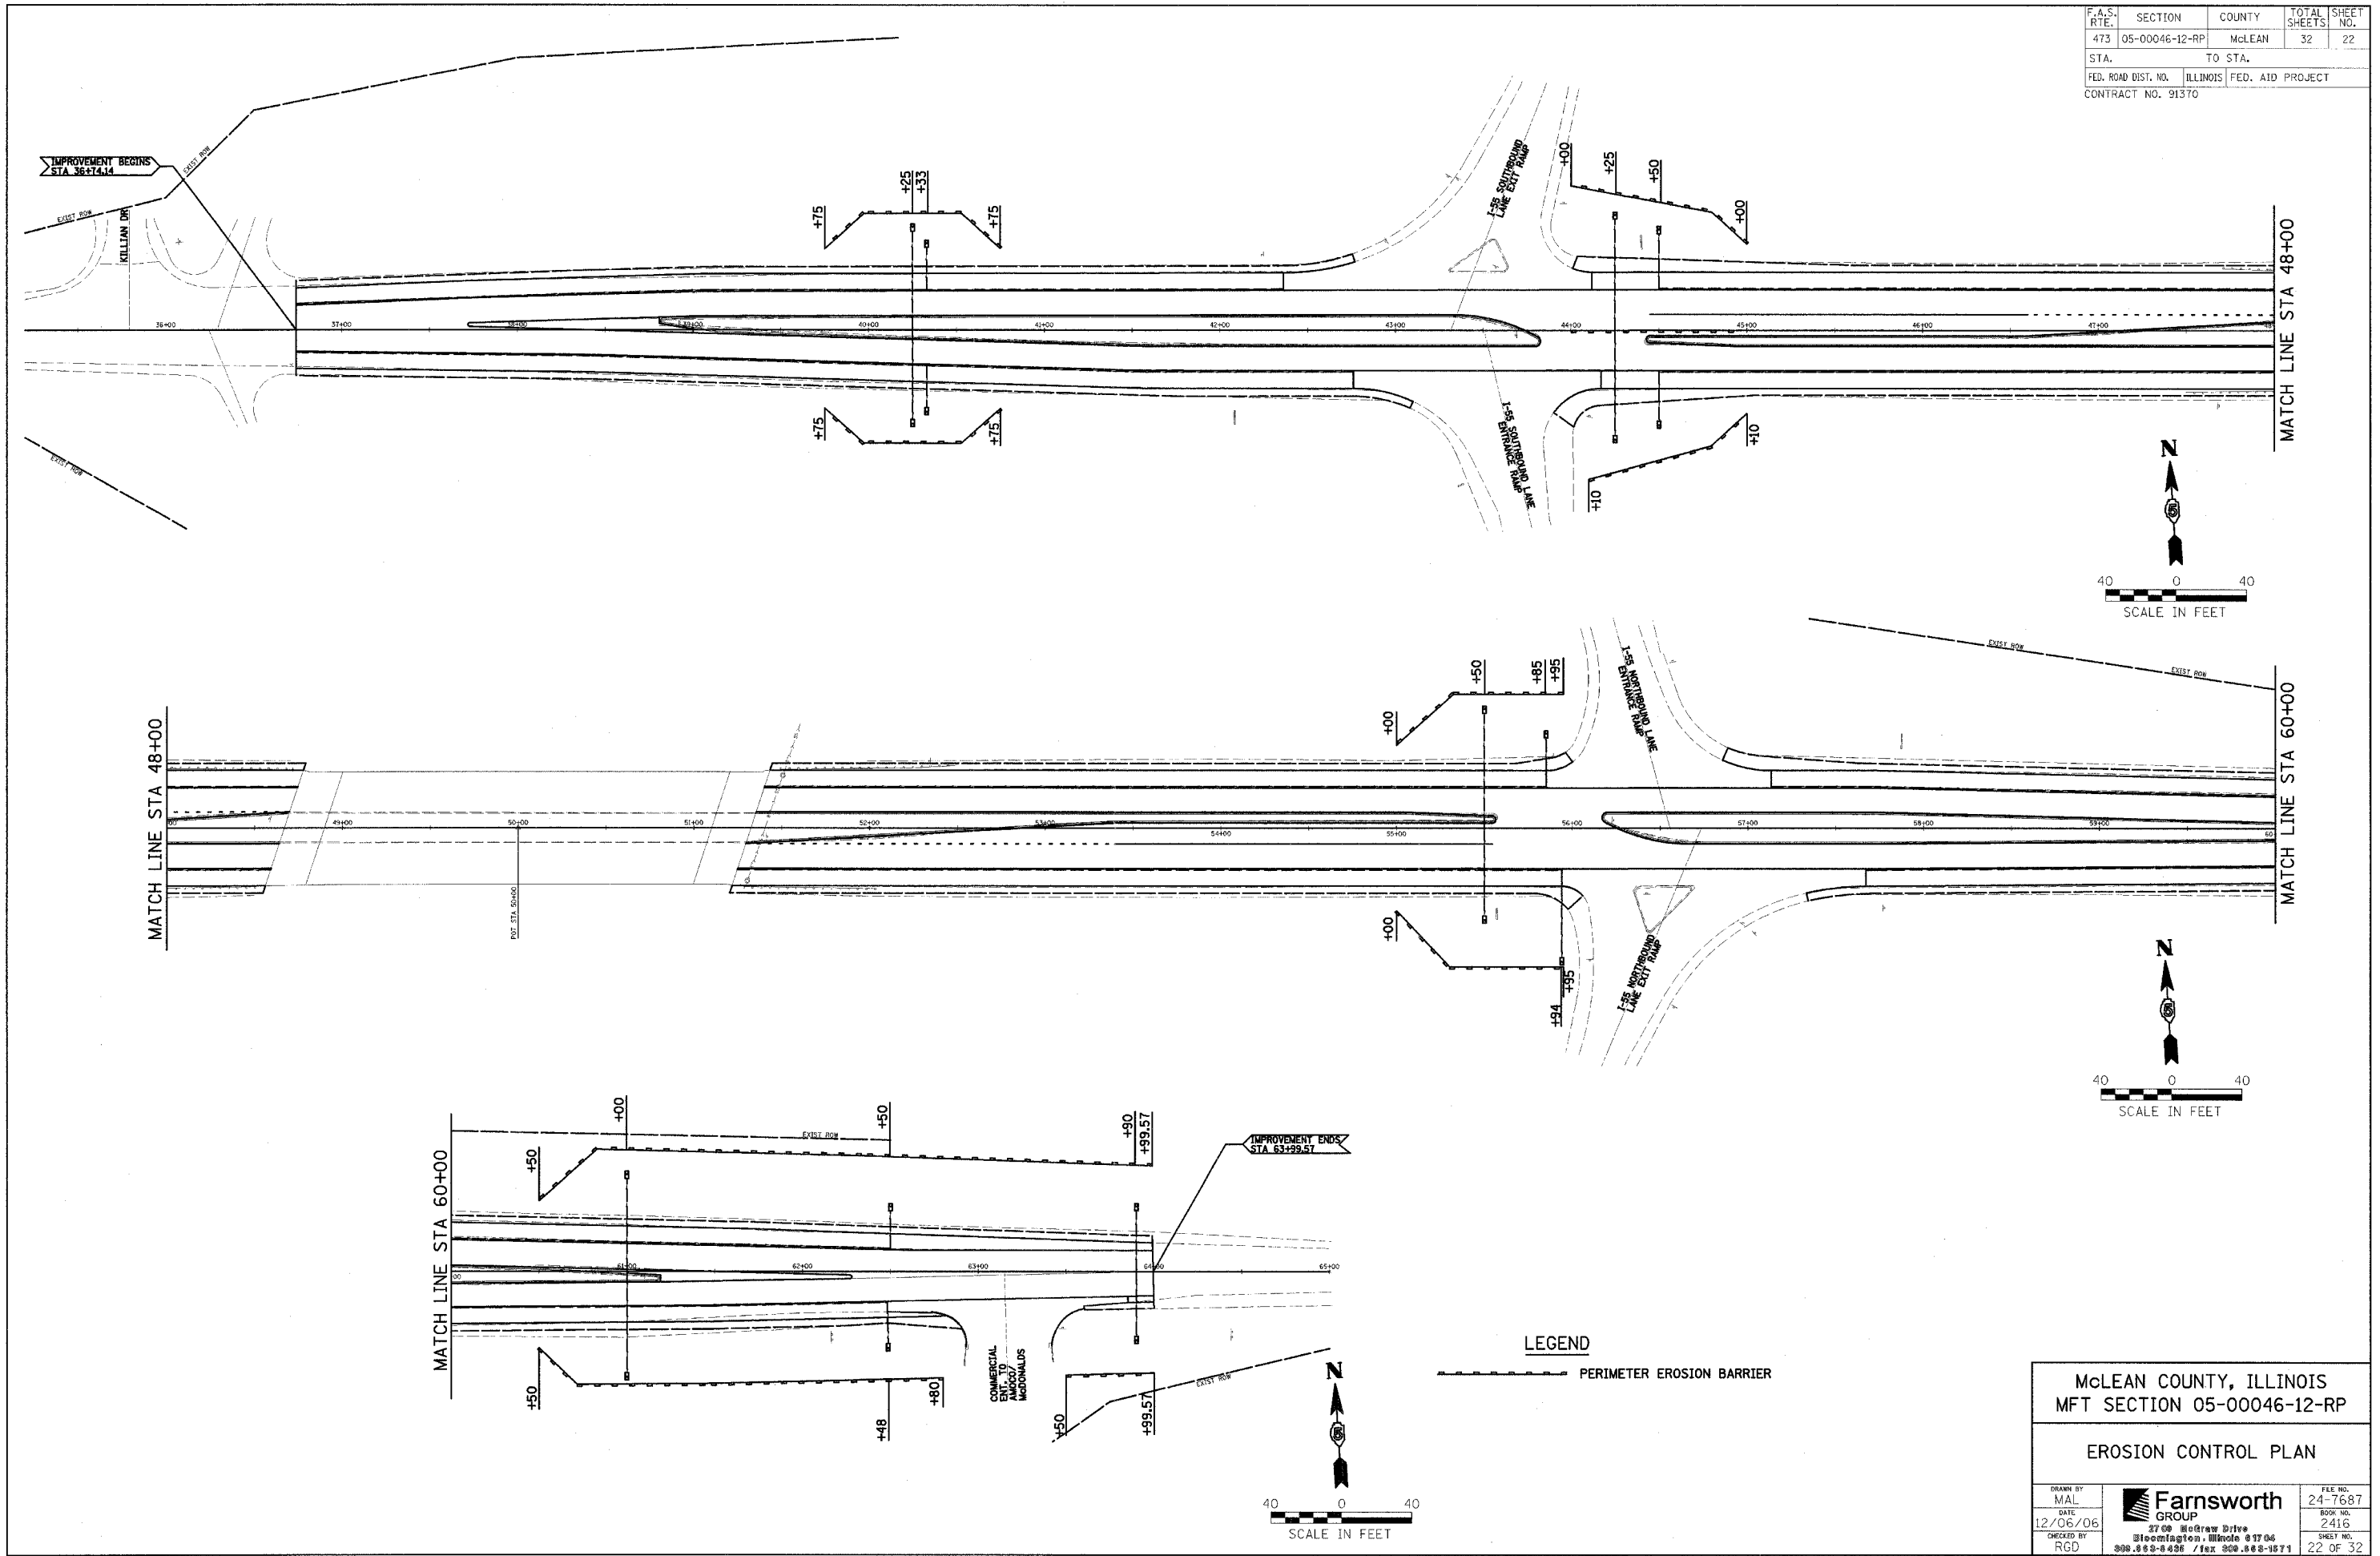

McLEAN COUNTY, ILLINOIS
MFT SECTION 05-00046-12-RP

EROSION CONTROL PLAN

DRAWN BY MAL	Farnsworth GROUP 2700 McGraw Drive Bloomington, Illinois 61704 309.882-8436 / fax 309.882-1871	FEE NO. 24-7687
DATE 12/06/06		BOOK NO. 2416
CHECKED BY RGD		SHEET NO. 22 OF 32