
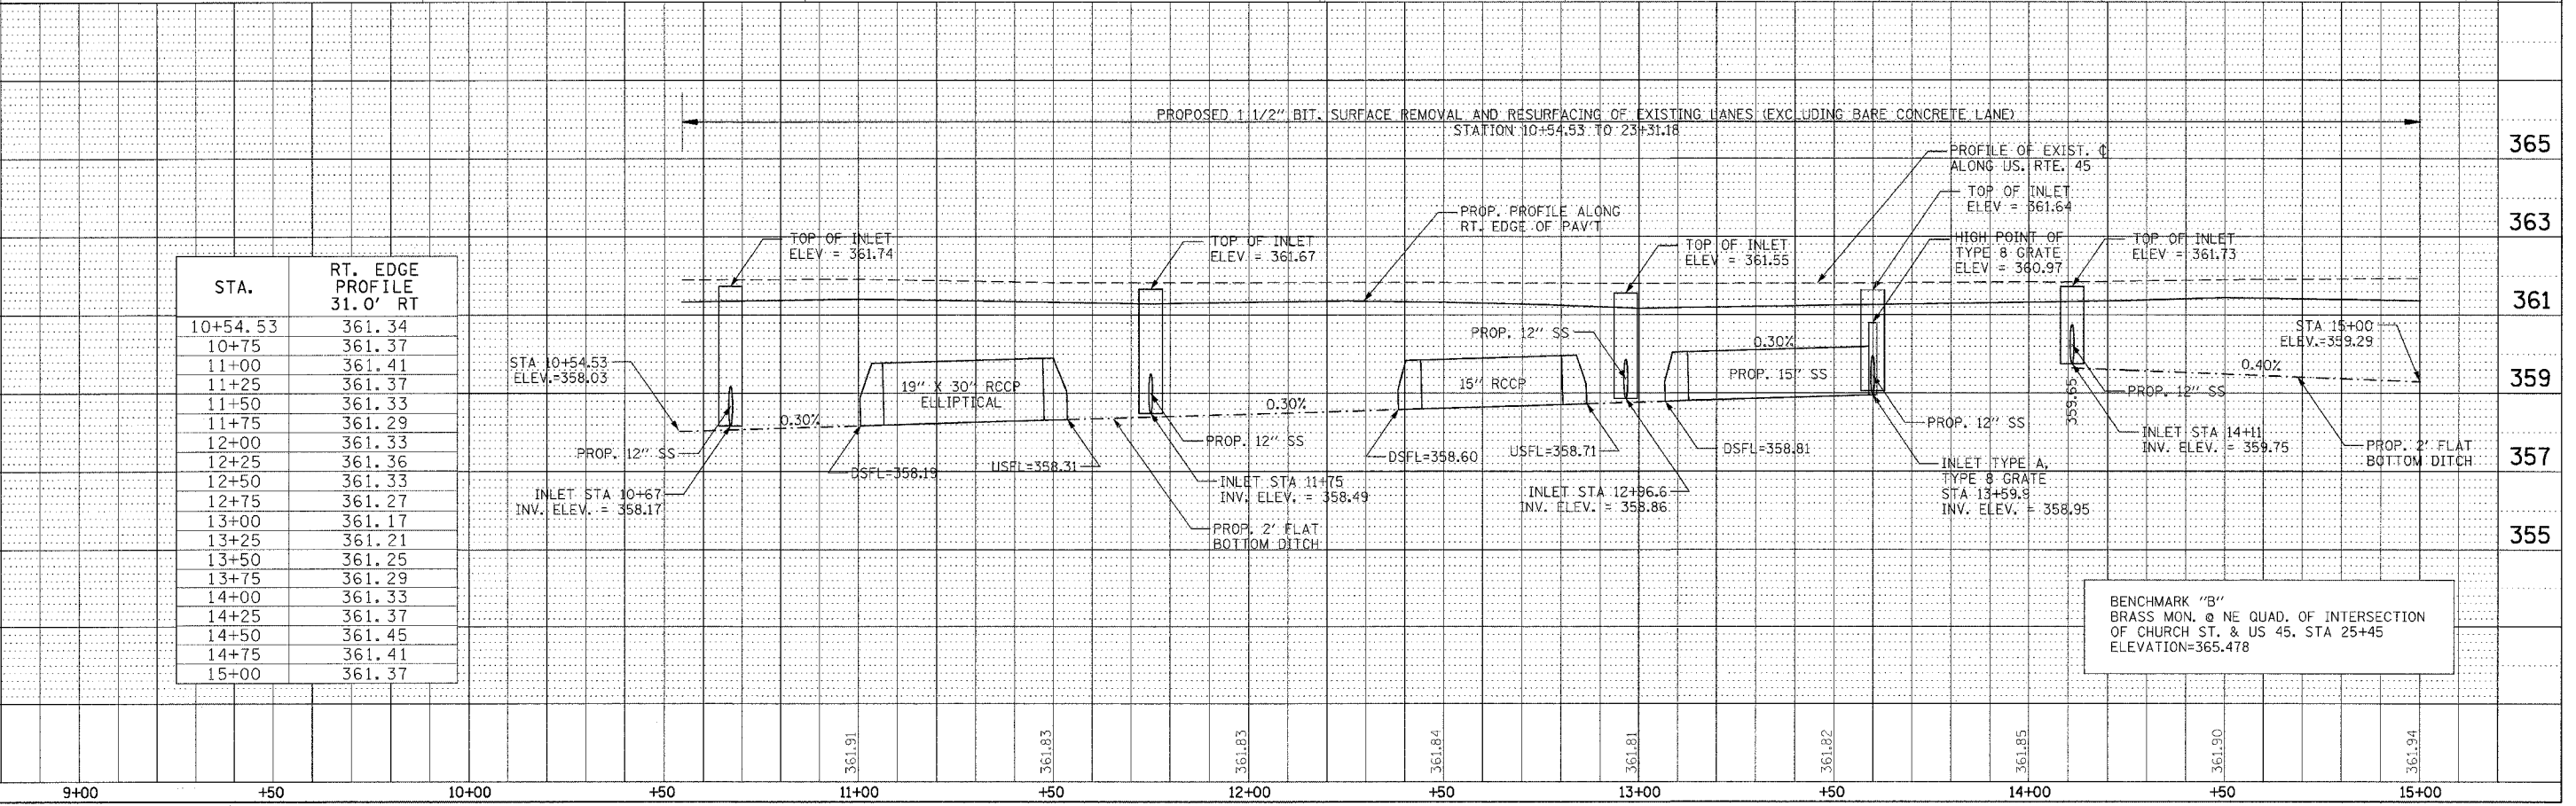


F.A. RTE.	SECTION	COUNTY	TOTAL SHEETS	SHEET NO.
132	(42)XII-3	SALINE	46	9
STA. 10+54.53 TO STA. 15+00		FED. ROAD DIST. NO. ILLINOIS FED. AID PROJECT		

SEE SHEET 19 FOR ENTRANCE DETAILS  
PLACE EROSION CONTROL BLANKET ON ALL DISTURBED AREAS

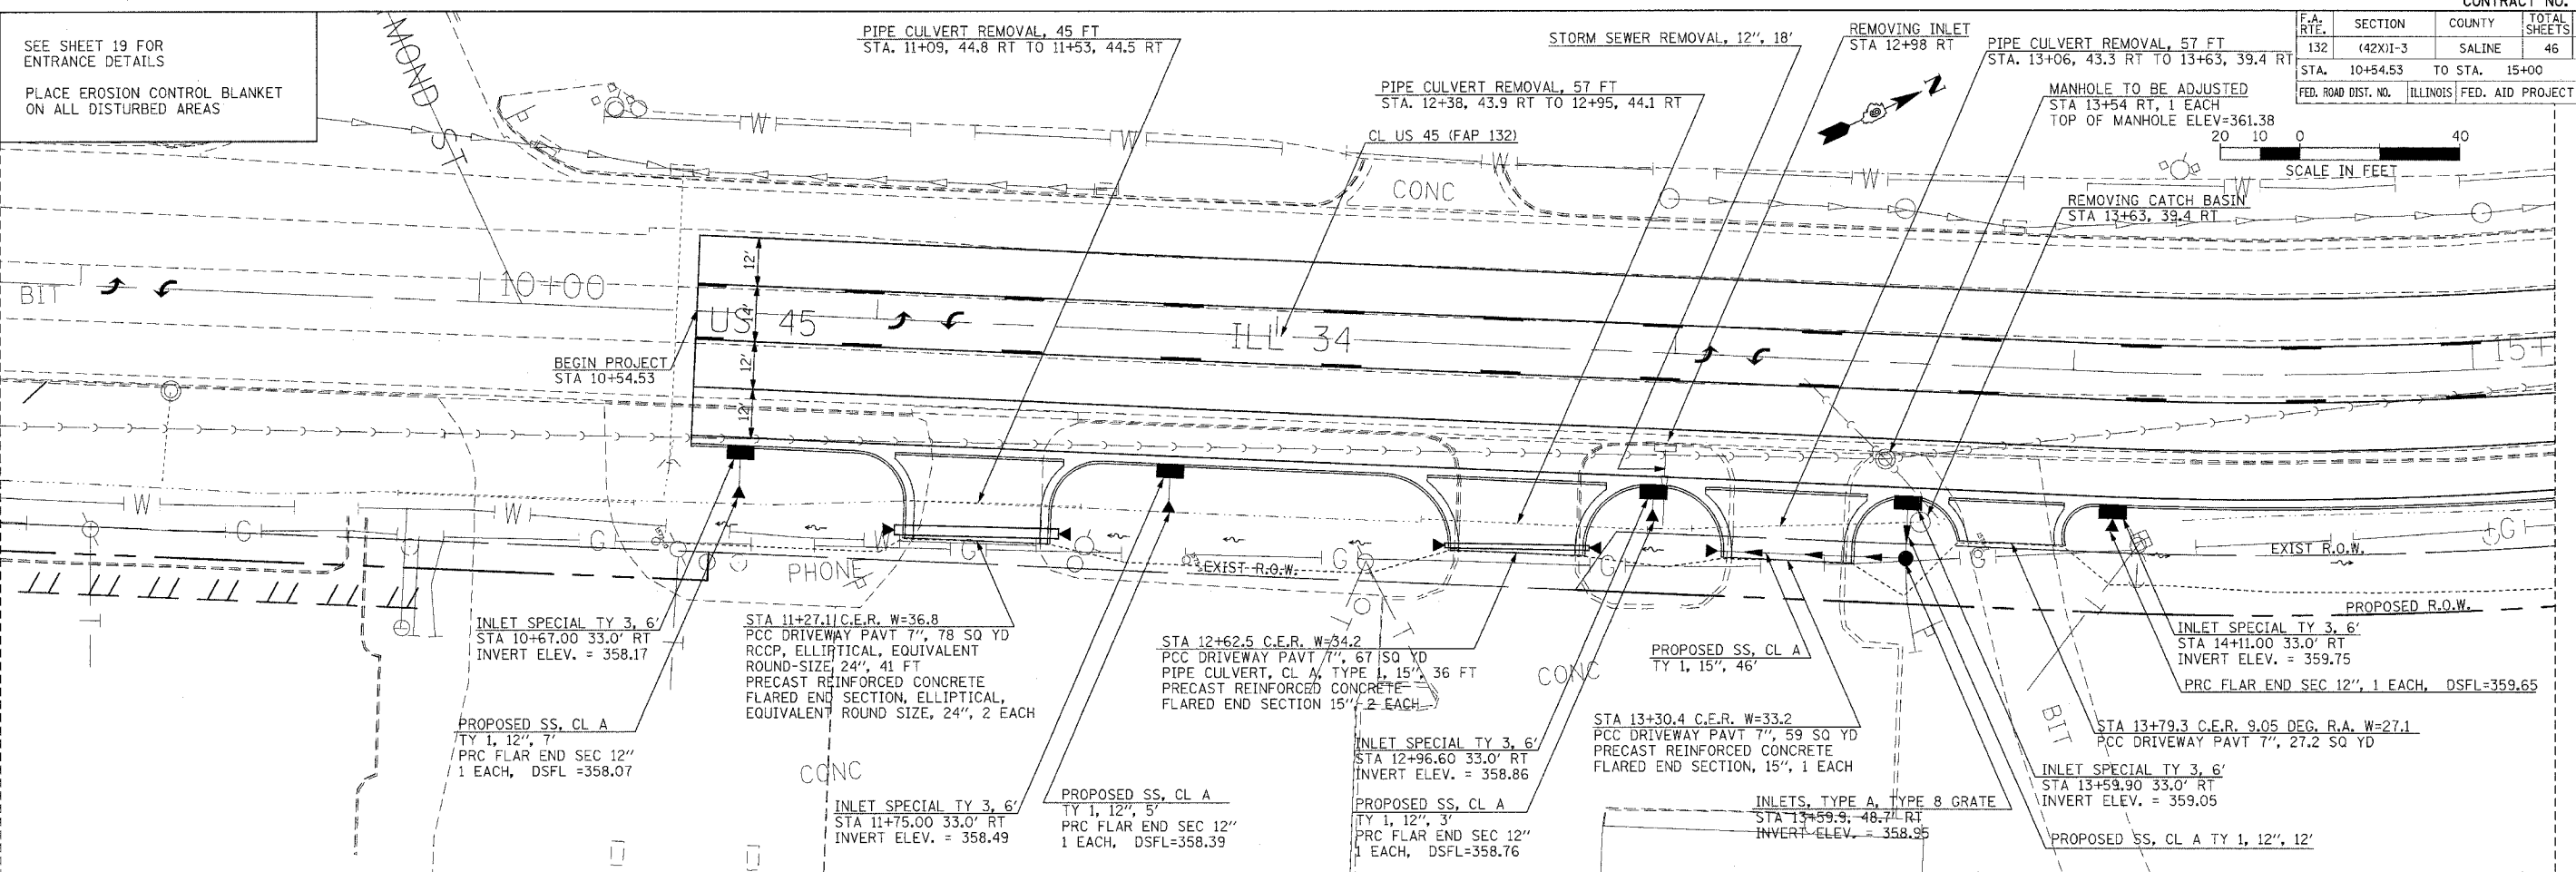

STA.	RT. EDGE PROFILE 31.0' RT
10+54.53	361.34
10+75	361.37
11+00	361.41
11+25	361.37
11+50	361.33
11+75	361.29
12+00	361.33
12+25	361.36
12+50	361.33
12+75	361.27
13+00	361.17
13+25	361.21
13+50	361.25
13+75	361.29
14+00	361.33
14+25	361.37
14+50	361.45
14+75	361.41
15+00	361.37

DATE: \_\_\_\_\_  
BY: \_\_\_\_\_  
CHECKED: \_\_\_\_\_  
DATE: \_\_\_\_\_  
NO. \_\_\_\_\_

DATE: \_\_\_\_\_  
BY: \_\_\_\_\_  
CHECKED: \_\_\_\_\_  
DATE: \_\_\_\_\_  
NO. \_\_\_\_\_

PLOT DATE = 11/05/2008  
PLOT SCALE = 20.0000 / IN.  
USER NAME = mssard

PLAN PROFILE /DRAINAGE - US 45 STA 10+54.53 TO 15+00