



F.A. RTE.	SECTION	COUNTY	TOTAL SHEETS	SHEET NO.
132	(42X)-3	SALINE	46	11
STA.	TO STA.		23+31.18	
21+00				
FED. ROAD DIST. NO. ILLINOIS FED. AID PROJECT				

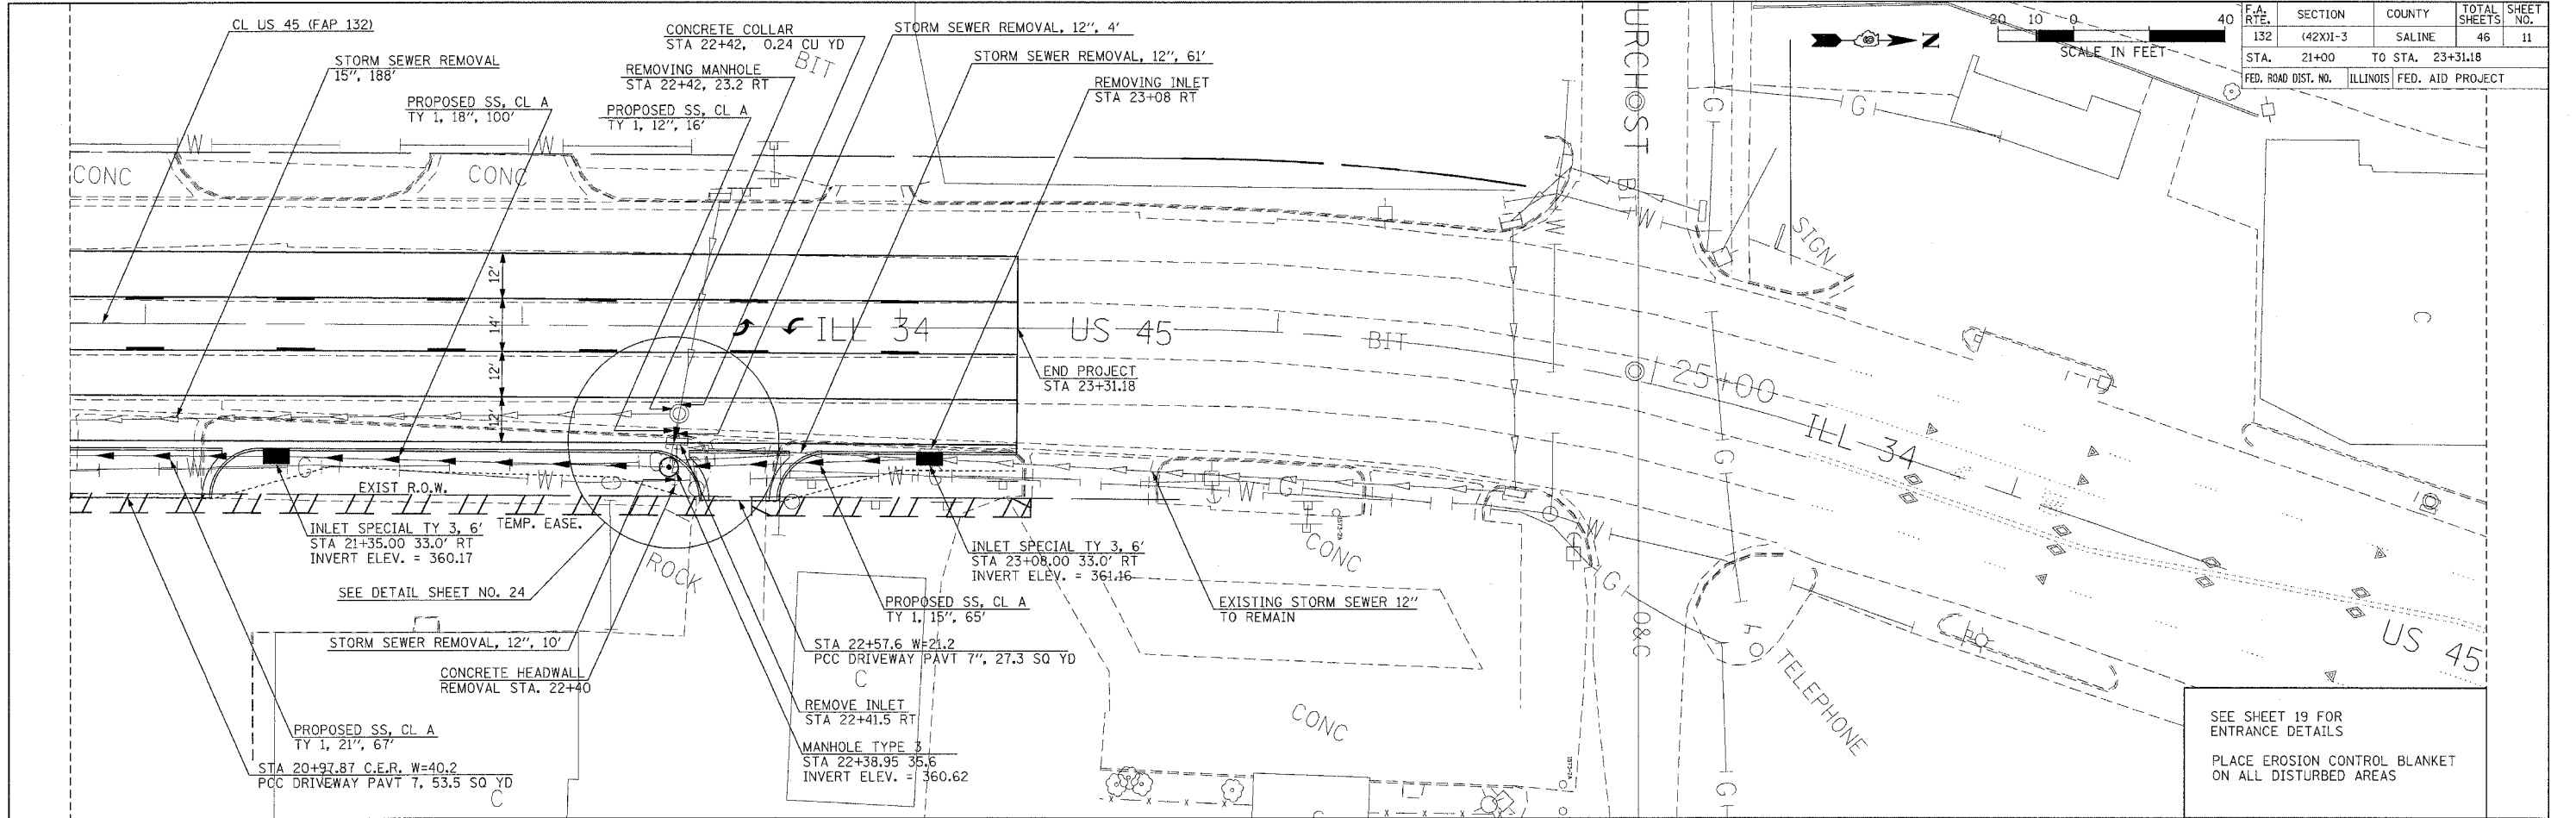

SEE SHEET 19 FOR ENTRANCE DETAILS

PLACE EROSION CONTROL BLANKET ON ALL DISTURBED AREAS

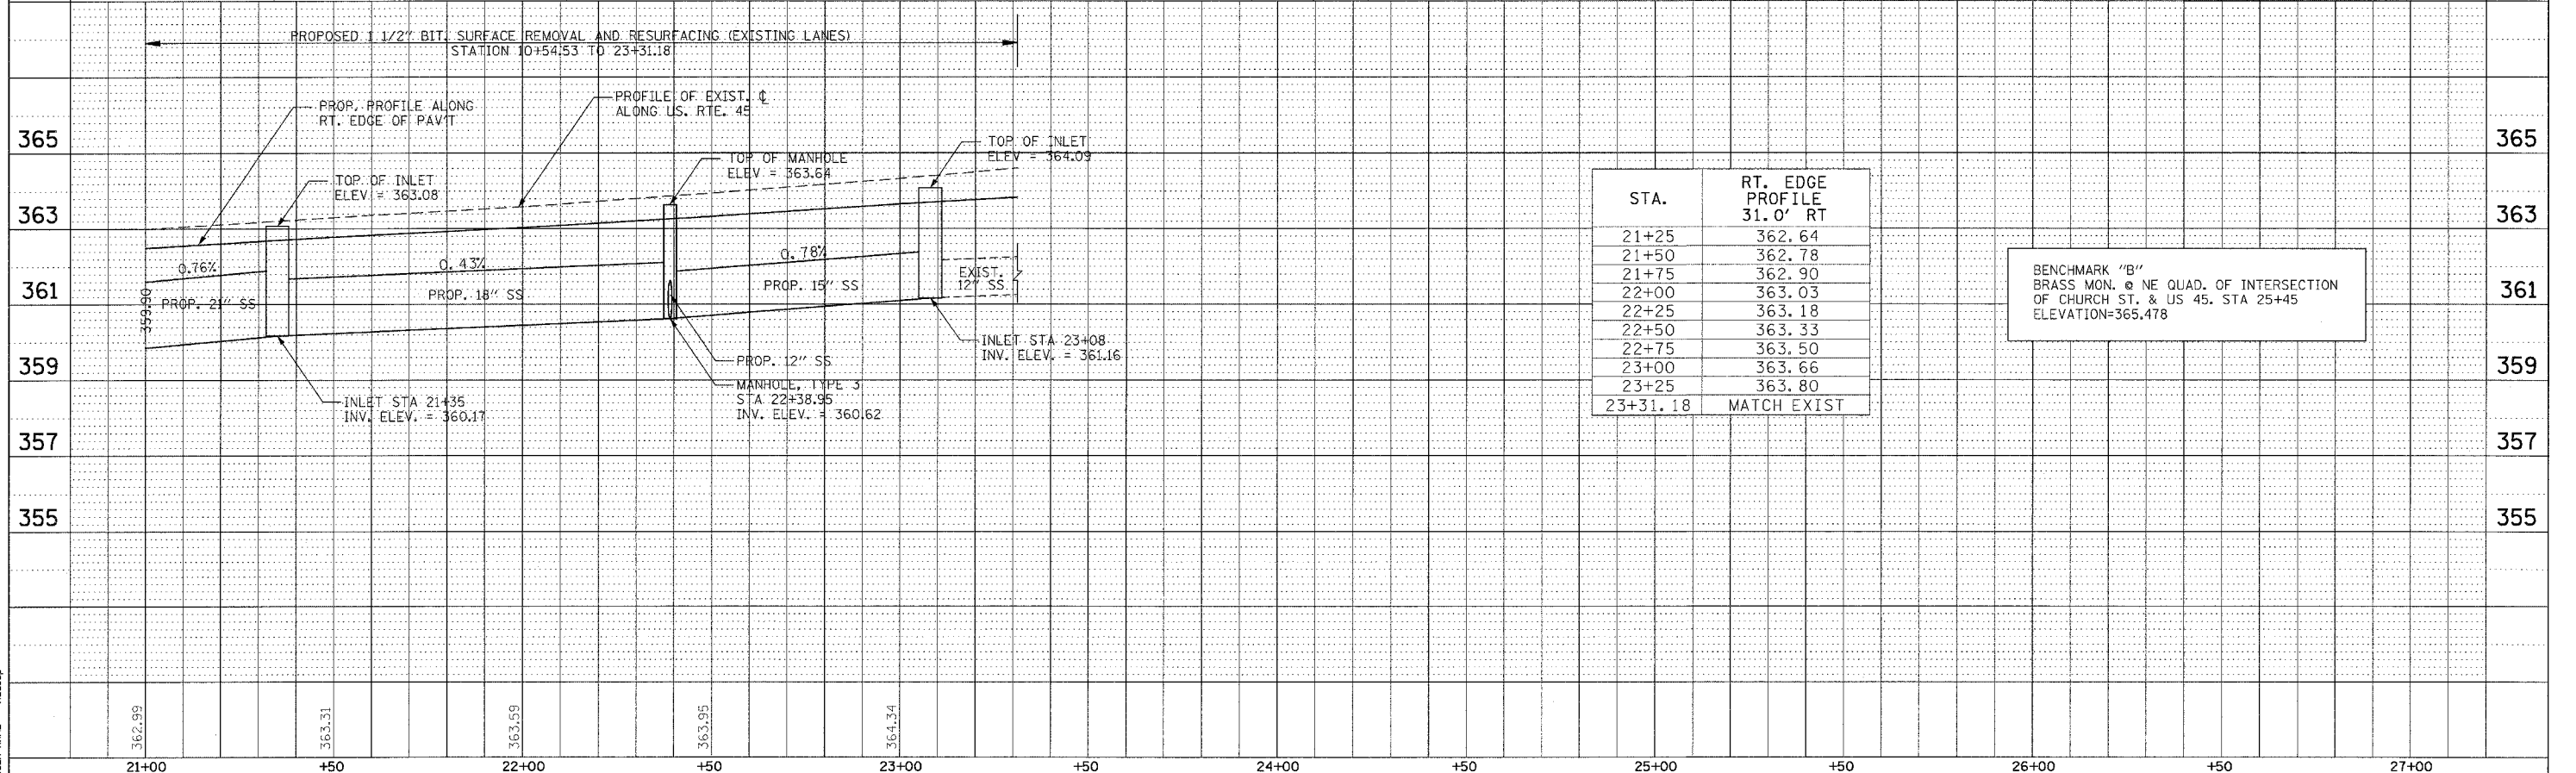

PLAN PROFILE /DRAINAGE - US 45 STA 21+00 TO 23+31.18

DATE: _____ BY: _____

REVISIONS:

NO. _____ DATE _____ BY _____

PLAN

REVISED _____

GRADES CHECKED _____

STRUCTURE DRAWING CHECKED _____

NOTE BOOK NO. _____

FILE NAME _____

USER NAME _____

DATE: _____ BY: _____

REVISIONS:

NO. _____ DATE _____ BY _____

PROFILE

REVISED _____

GRADES CHECKED _____

STRUCTURE DRAWING CHECKED _____

NOTE BOOK NO. _____

FILE NAME _____

USER NAME _____

PLOT DATE = 11/16/2006

FILE NAME = c:\pwworkspace\13802385\1010206p1.mxd

USER NAME = fcaasdp