


F.A. RTE.	SECTION	COUNTY	TOTAL SHEETS	SHEET NO.
*	**	WILLIAMSON	917	177
STA.		TO STA.		
FED. ROAD DIST. NO.		ILLINOIS	FED. AID PROJECT	
* I-57, & OLD IL 13 (FAU 9629)				
** (X1-6-2)VB-2,(X1-6)HBK-2				

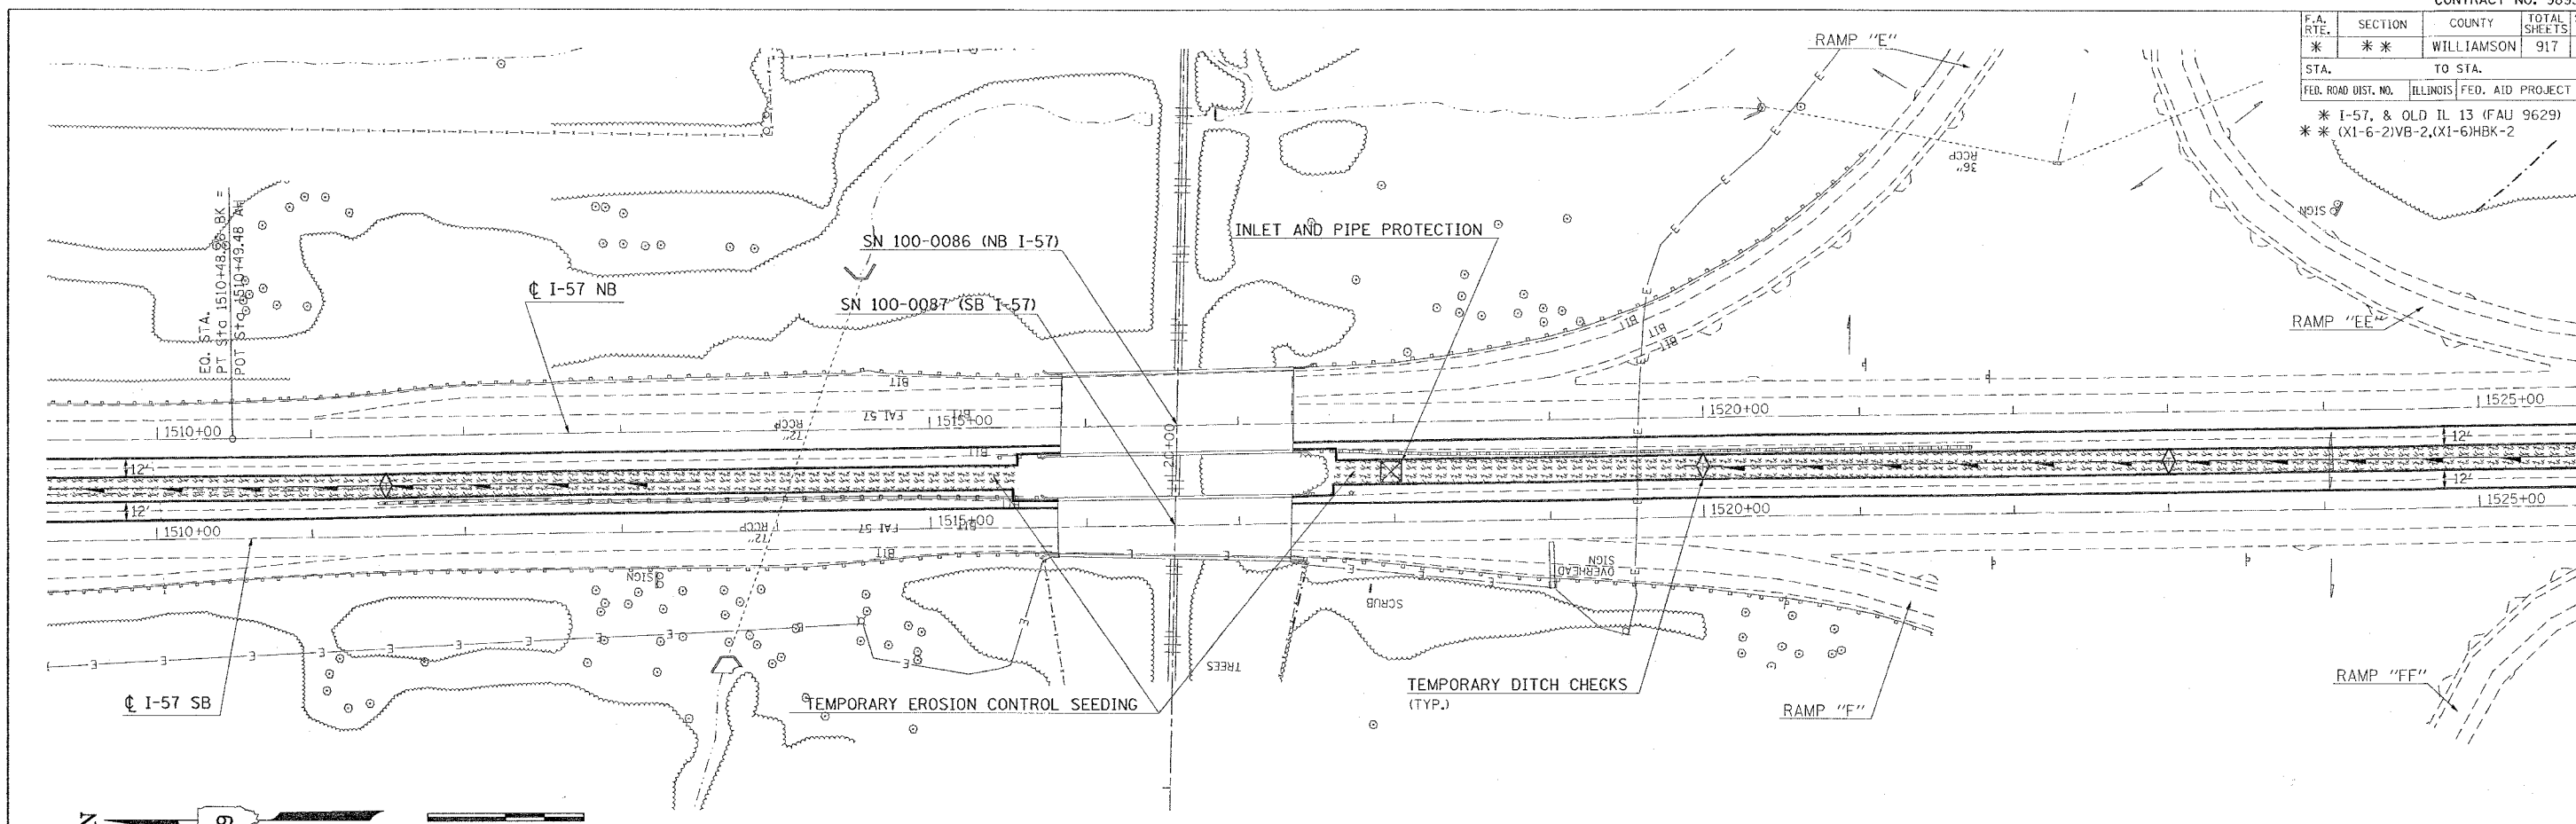


PLAN

SUBMITTED	DATE
REVISED	
NOTED	
BY	
DATE	

PROFILE

SUBMITTED	DATE
REVISED	
NOTED	
BY	
DATE	

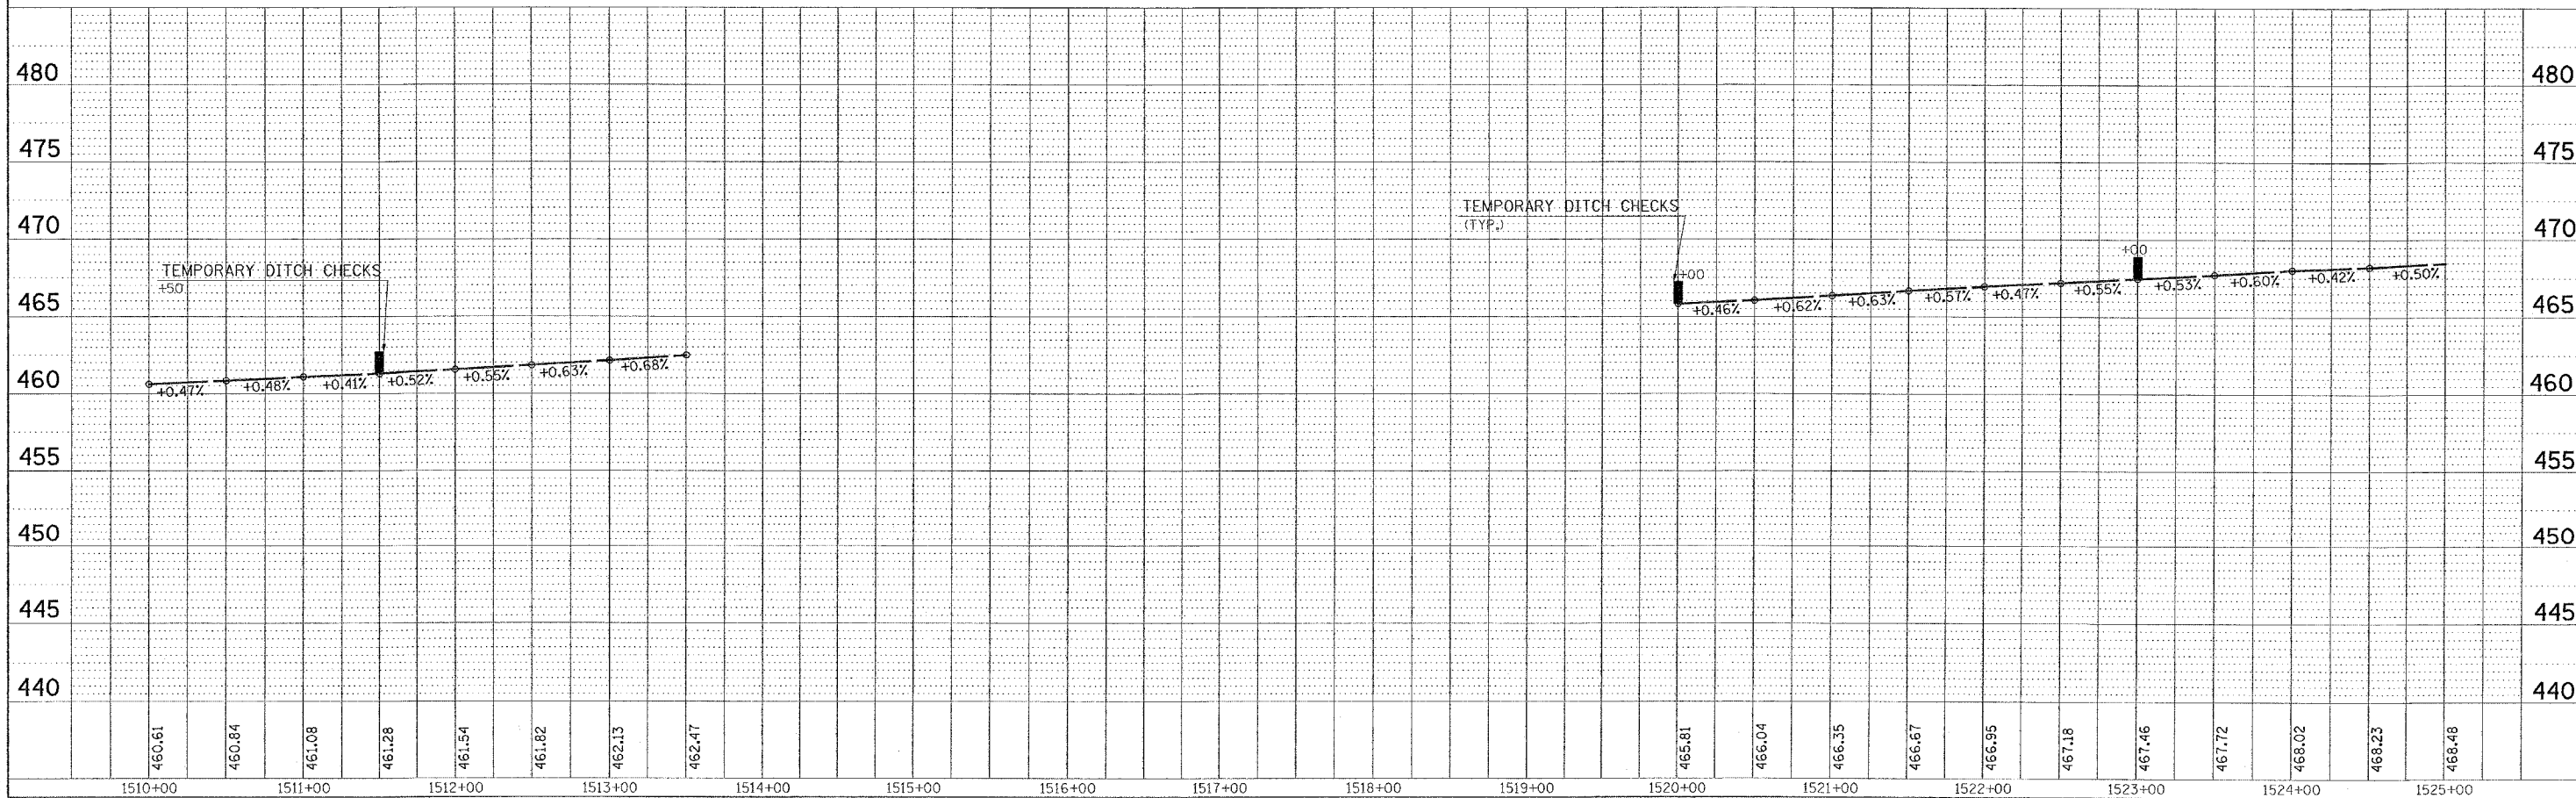

PLOT DATE = 10/26/2005  
 FILE NAME = c:\p\c\m\p\98950\2005\1026\1026.dwg  
 PLOT SCALE = 1/8" = 1'-0" / IN.  
 USER NAME = hresiden

TEMPORARY EROSION CONTROL FAI-57 FOR STAGE 1A - STA. 1510+00 TO STA. 1525+00