



F.A. RTE.	SECTION	COUNTY	TOTAL SHEETS	SHEET NO.
*	**	WILLIAMSON	917	178
STA. TO STA.				
FED. ROAD DIST. NO. ILLINOIS FED. AID PROJECT				
* I-57, & OLD IL 13 (FAU 9629)				
** (X1-6-2)VB-2,(X1-6)HKB-2				

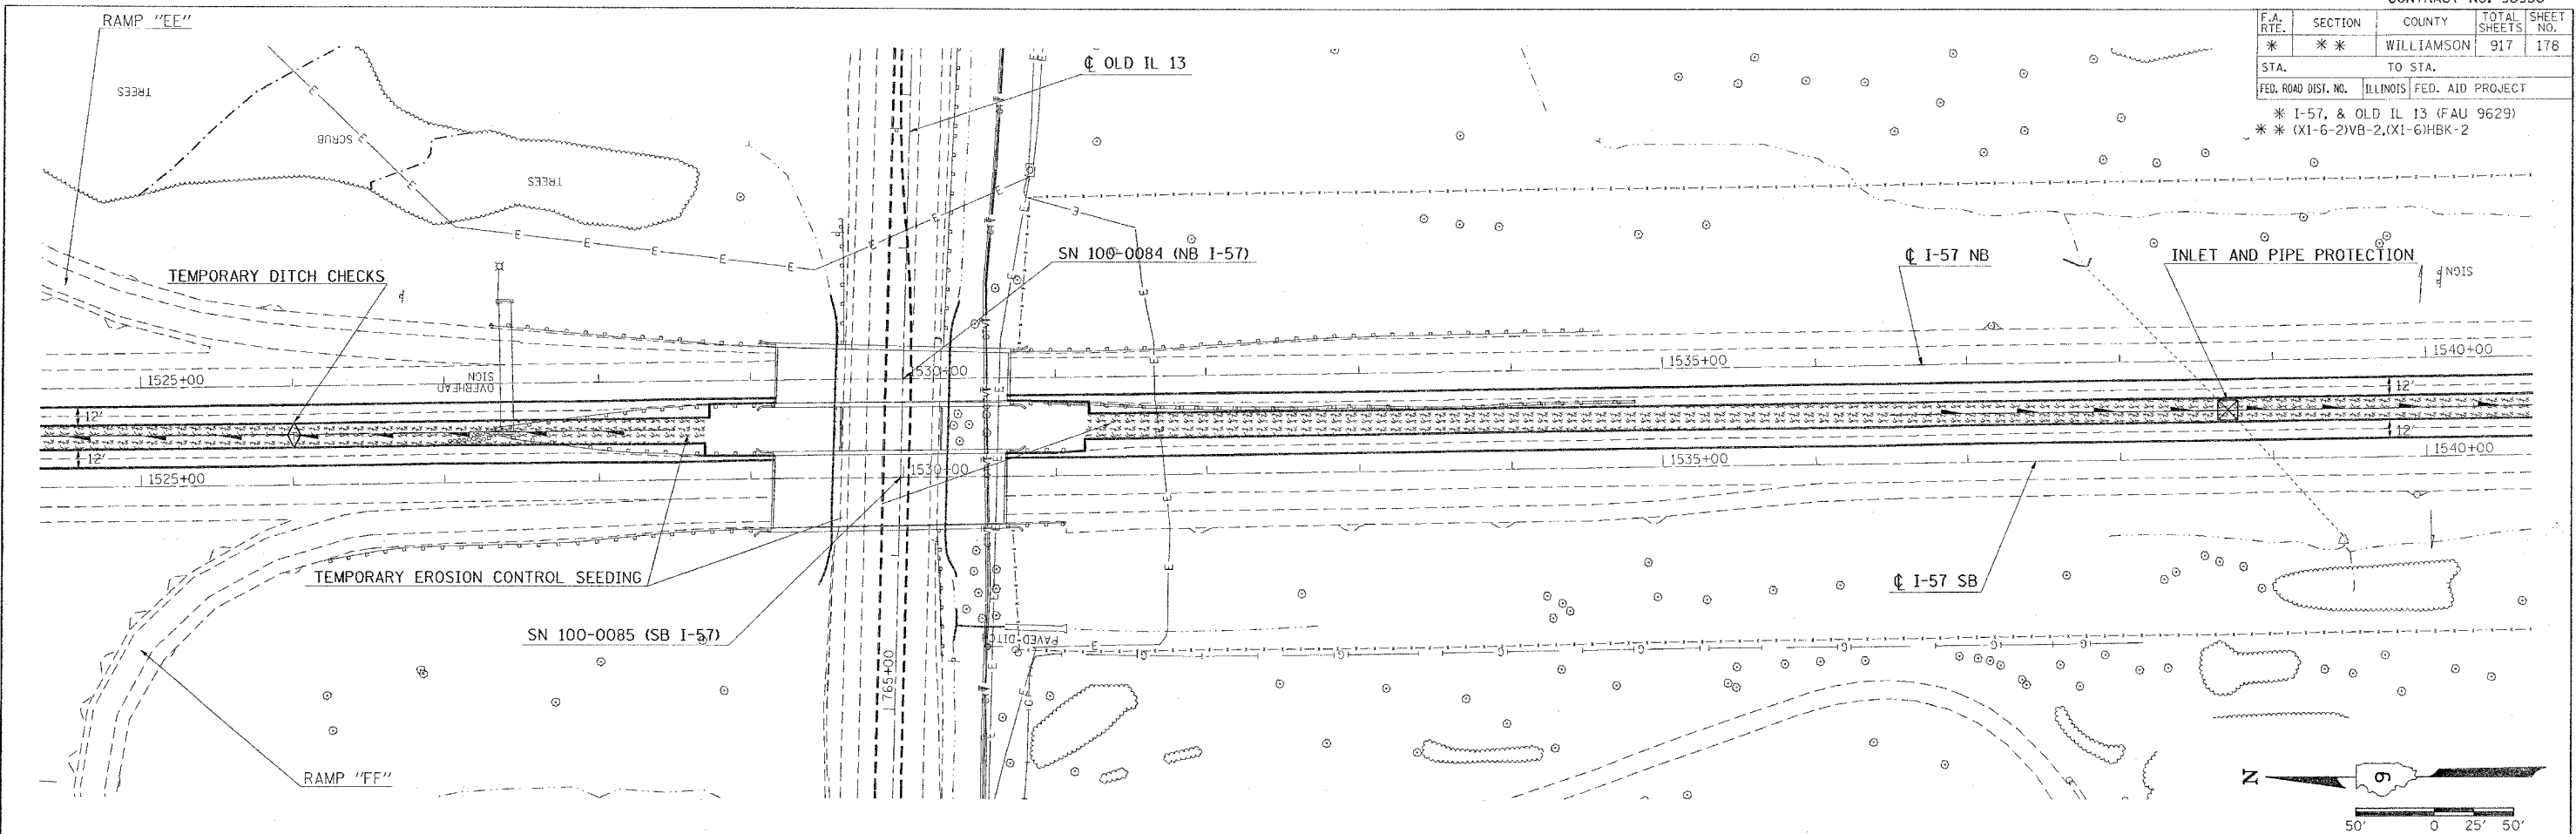

PLAN	DATE	BY
REVIEWED		
PLOTTED		
ALIGNMENT CHECKED		
NO. _____		
ADD. FILE NAME		

PROFILE	DATE	BY
REVIEWED		
PLOTTED		
NO. _____		
STRUCTURE INFORMATION		

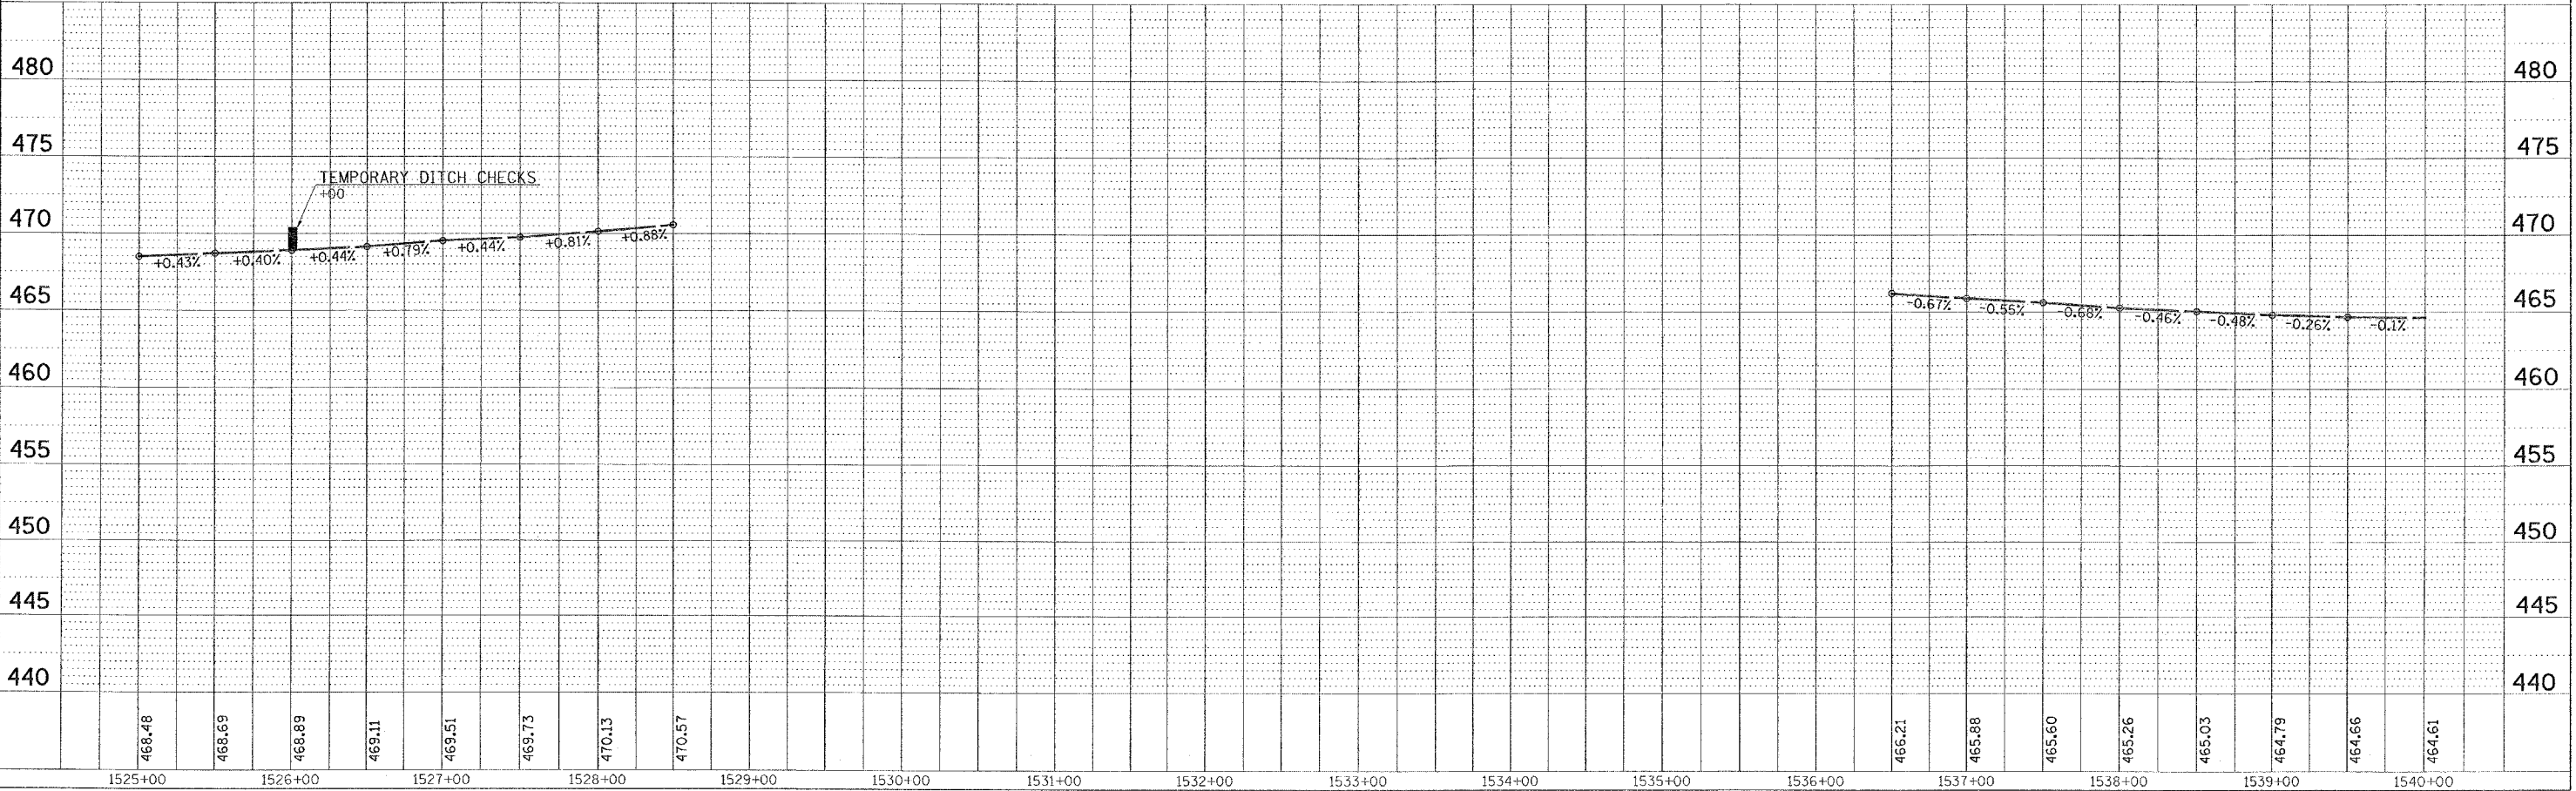

PLOT DATE = 10/18/2008  
 FILE NAME = c:\pwork\1013\1013.dwg  
 PLOT SCALE = 5/8" = 1' IN.  
 USER NAME = hender

TEMPORARY EROSION CONTROL FAI-57 FOR STAGE 1A - STA. 1525+00 TO STA. 1540+00