


F.A. RTE.	SECTION	COUNTY	TOTAL SHEETS	SHEET NO.
*	**	WILLIAMSON	917	387

STA. TO STA.
FED. ROAD DIST. NO. ILLINOIS FED. AID PROJECT

* I-57, & OLD IL 13 (FAU 9629)
* (X1-6-2)VB-2,(X1-6)HBK-2

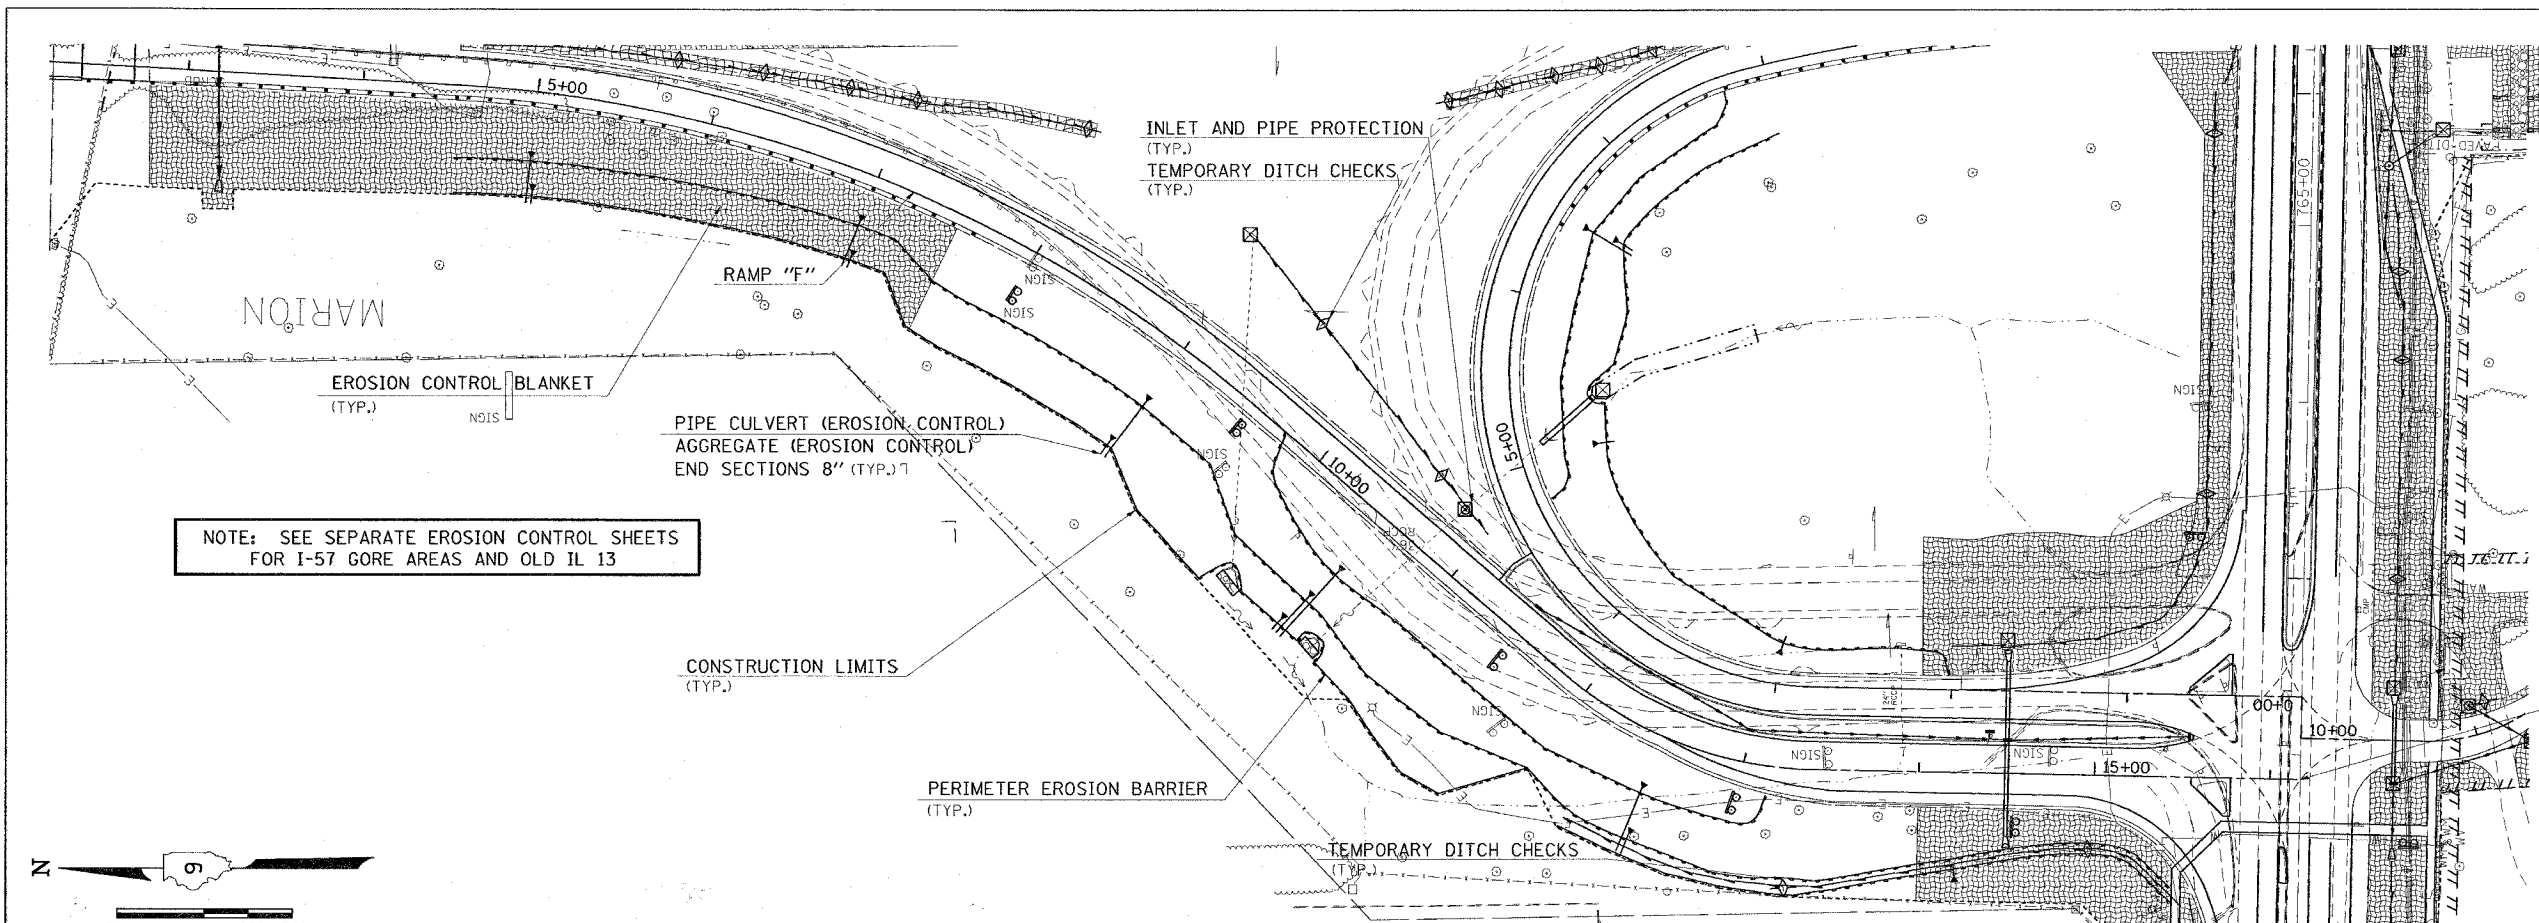


NOTE: SEE SEPARATE EROSION CONTROL SHEETS FOR I-57 GORE AREAS AND OLD IL 13

STA. 16+17.46 RAMP "F" =
STA. 761+85.85 WEST MAIN STREET

PLAN	DATE
REVISIONS	
NO.	
DATE	
BY	
DATE	
BY	
DATE	

PROFILE	DATE
REVISIONS	
NO.	
DATE	
BY	
DATE	
BY	
DATE	

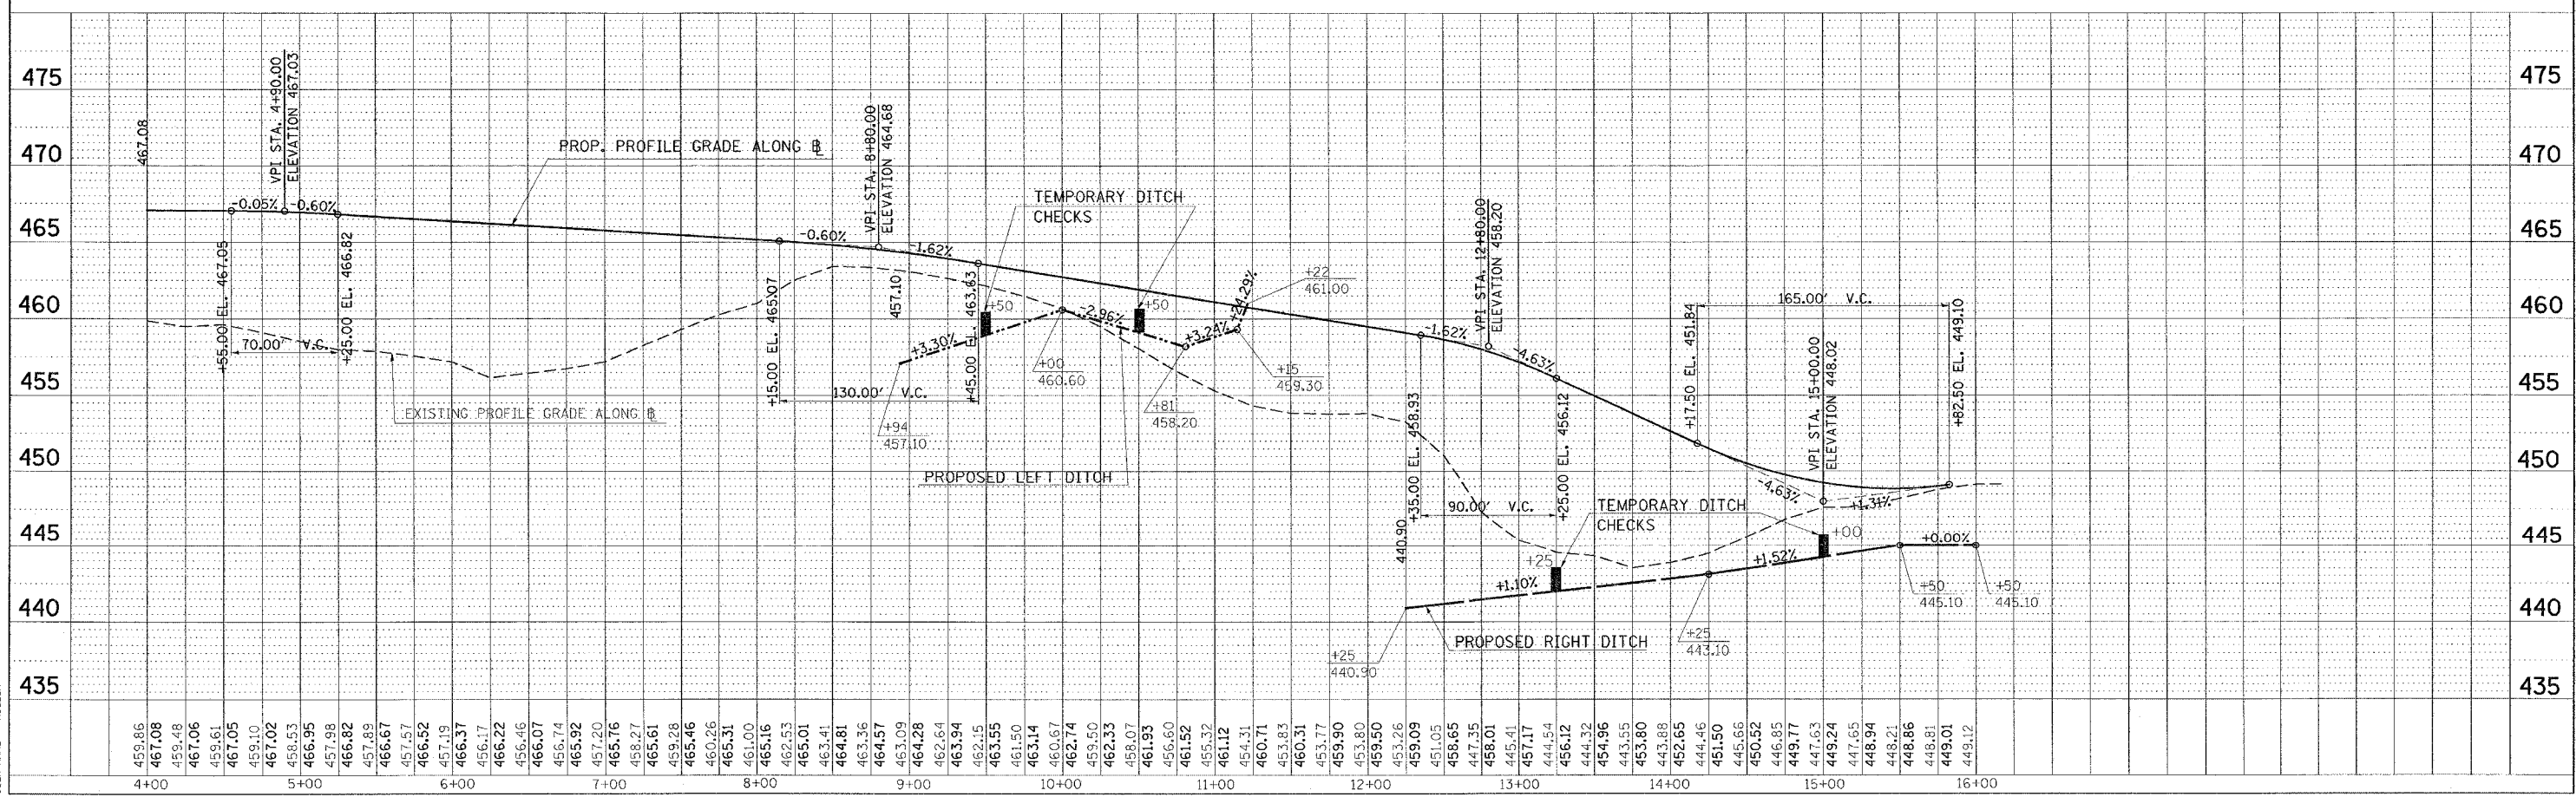

EROSION CONTROL STA. 4+00 TO STA. 16+17.46 RAMP "F"

PLOT DATE: 11/21/2008
FILE NAME: c:\p\98950\98950\13\13\13.dgn
PLOT SCALE: 50.0000' / 1" = 100.0000'
USER NAME: hudson