
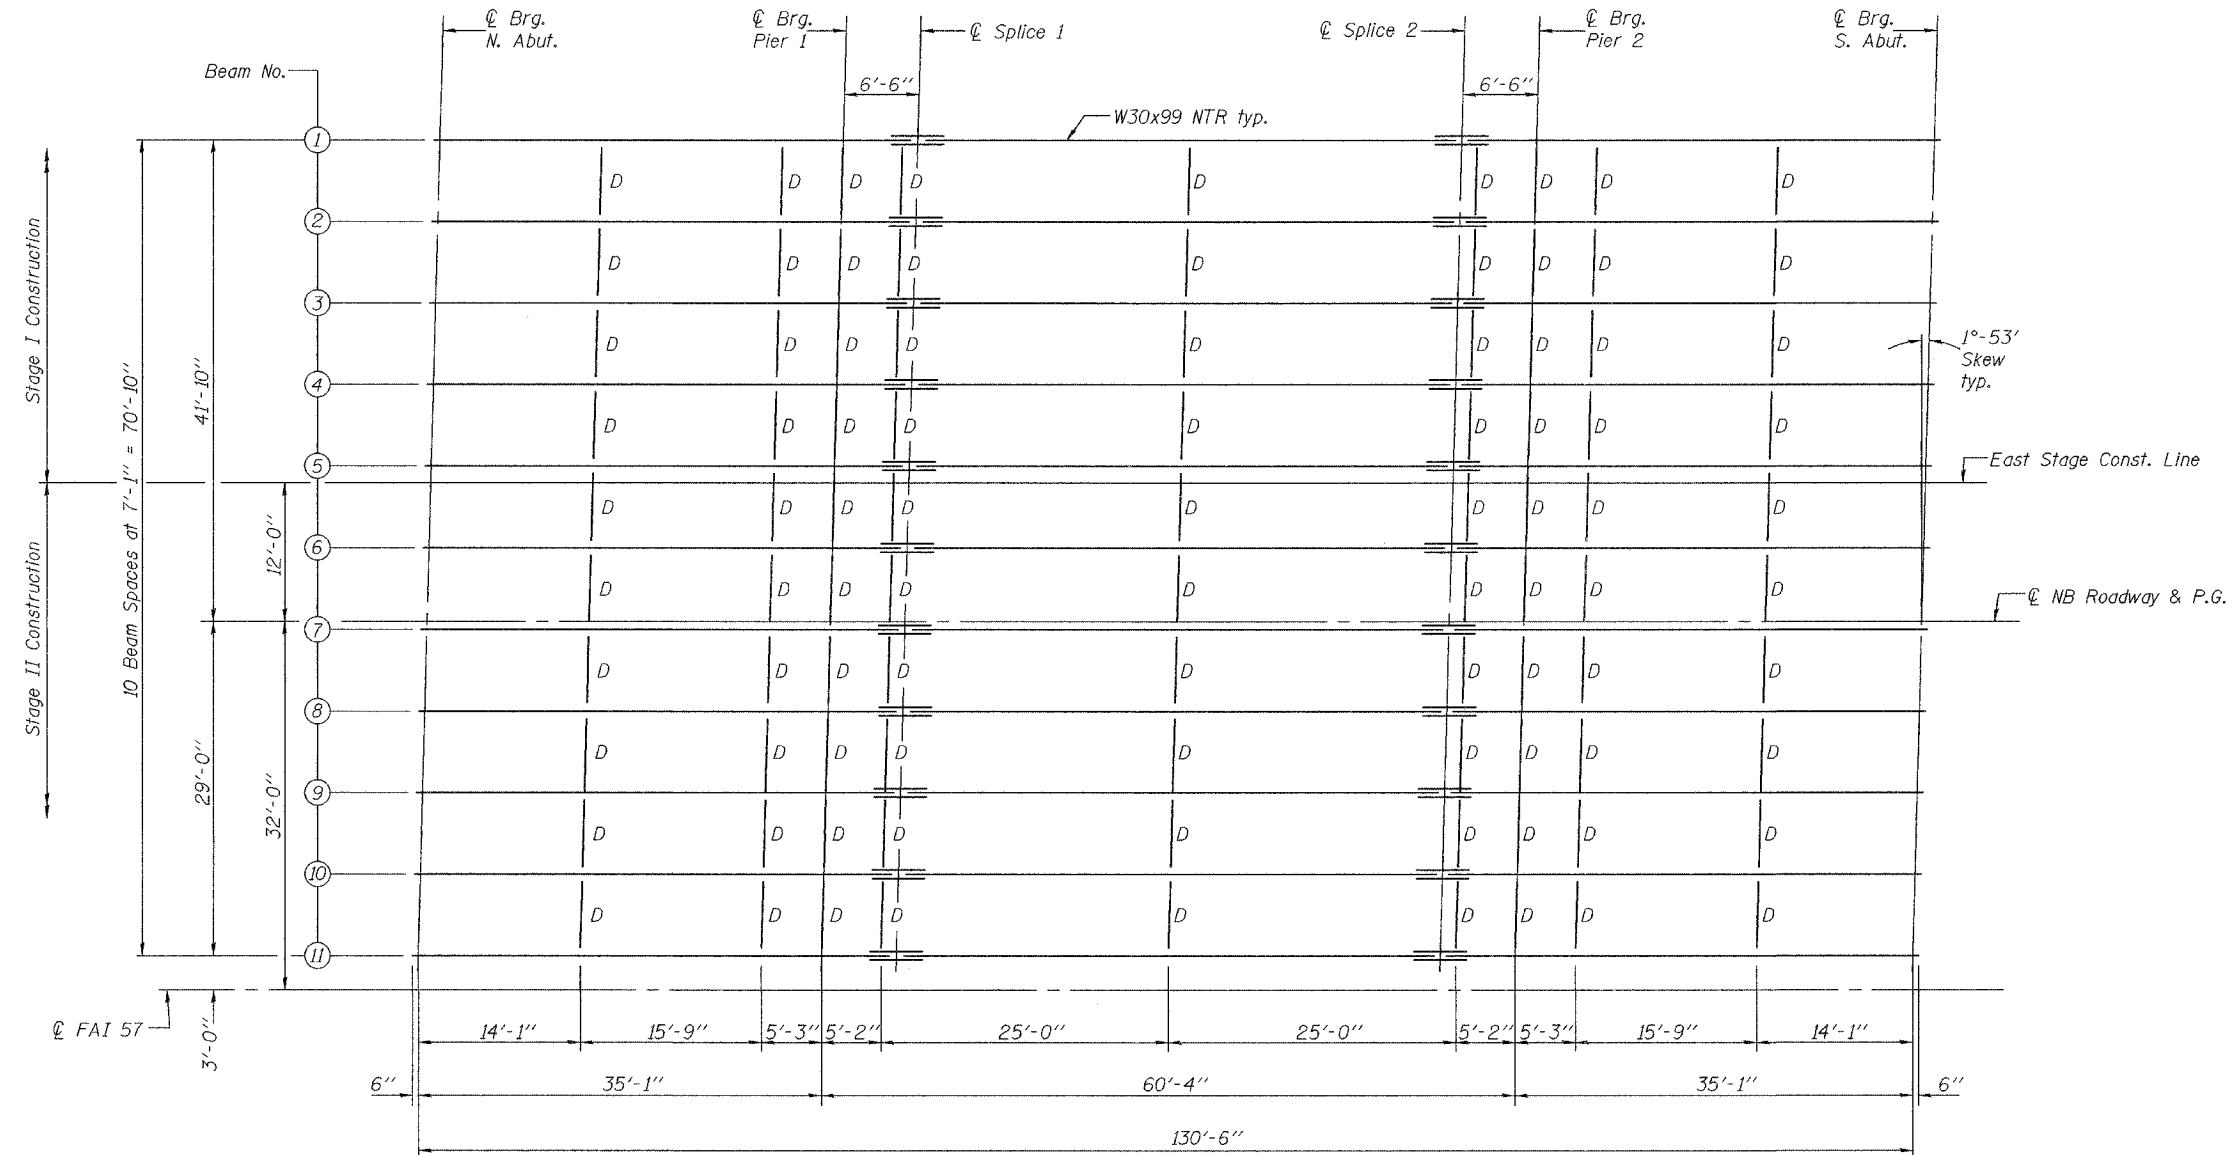


STATE OF ILLINOIS  
DEPARTMENT OF TRANSPORTATION

ROUTE NO.	SECTION	COUNTY	TOTAL SHEETS	SHEET NO.	SHEET NO. 25
F.A.I. 57	(X1-6-2) VB-2	WILLIAMSON	917	858	51 SHEETS
FED. ROAD DIST. NO. 7	ILLINOIS	FED. AID PROJECT			

Contract #98950

 

**FRAMING PLAN (NB)**

(All beams are W30x99 AASHTO M270 Grade 50)

DESIGNED Michael D. Cima  
CHECKED Fess Teklehaimanot  
DRAWN BECKY M. LEACH  
CHECKED M.D.C. & F.T.

January 22, 2007  
EXAMINED Thomas D. Damagala  
PASSED Ralph E. Anderson  
ENGINEER OF BRIDGES AND STRUCTURES

**FRAMING PLAN (NORTHBOUND)**  
F.A.I. RT. 57 SEC. (X1-6-2)VB-2  
WILLIAMSON COUNTY  
STA. 1516+58.56  
S.N. 100-0086 (N.B.)  
S.N. 100-0087 (S.B.)