


F.A.P. RTE.	SECTION	COUNTY	TOTAL SHEETS	SHEET NO.
857	101BR-6	WHITE	100	15
STA. 174+00		TO STA. 188+00		
FED. ROAD DIST. NO.		ILLINOIS FED. AID PROJECT		




DATE: \_\_\_\_\_ BY: \_\_\_\_\_  
 PLAN  
 SURVEYED \_\_\_\_\_  
 ALIGNED CHECKED \_\_\_\_\_  
 RT. OF WAY CHECKED \_\_\_\_\_  
 NOTE BOOK NO. \_\_\_\_\_  
 PLOTTING FILE NAME \_\_\_\_\_

STATION 175+78.00  
 A.R. BOX CULVERT  
 S.N. 097-2014  
 12' x 12' CAST-IN-PLACE  
 RCCP BOX CULVERT  
 SEE SHEETS THRU

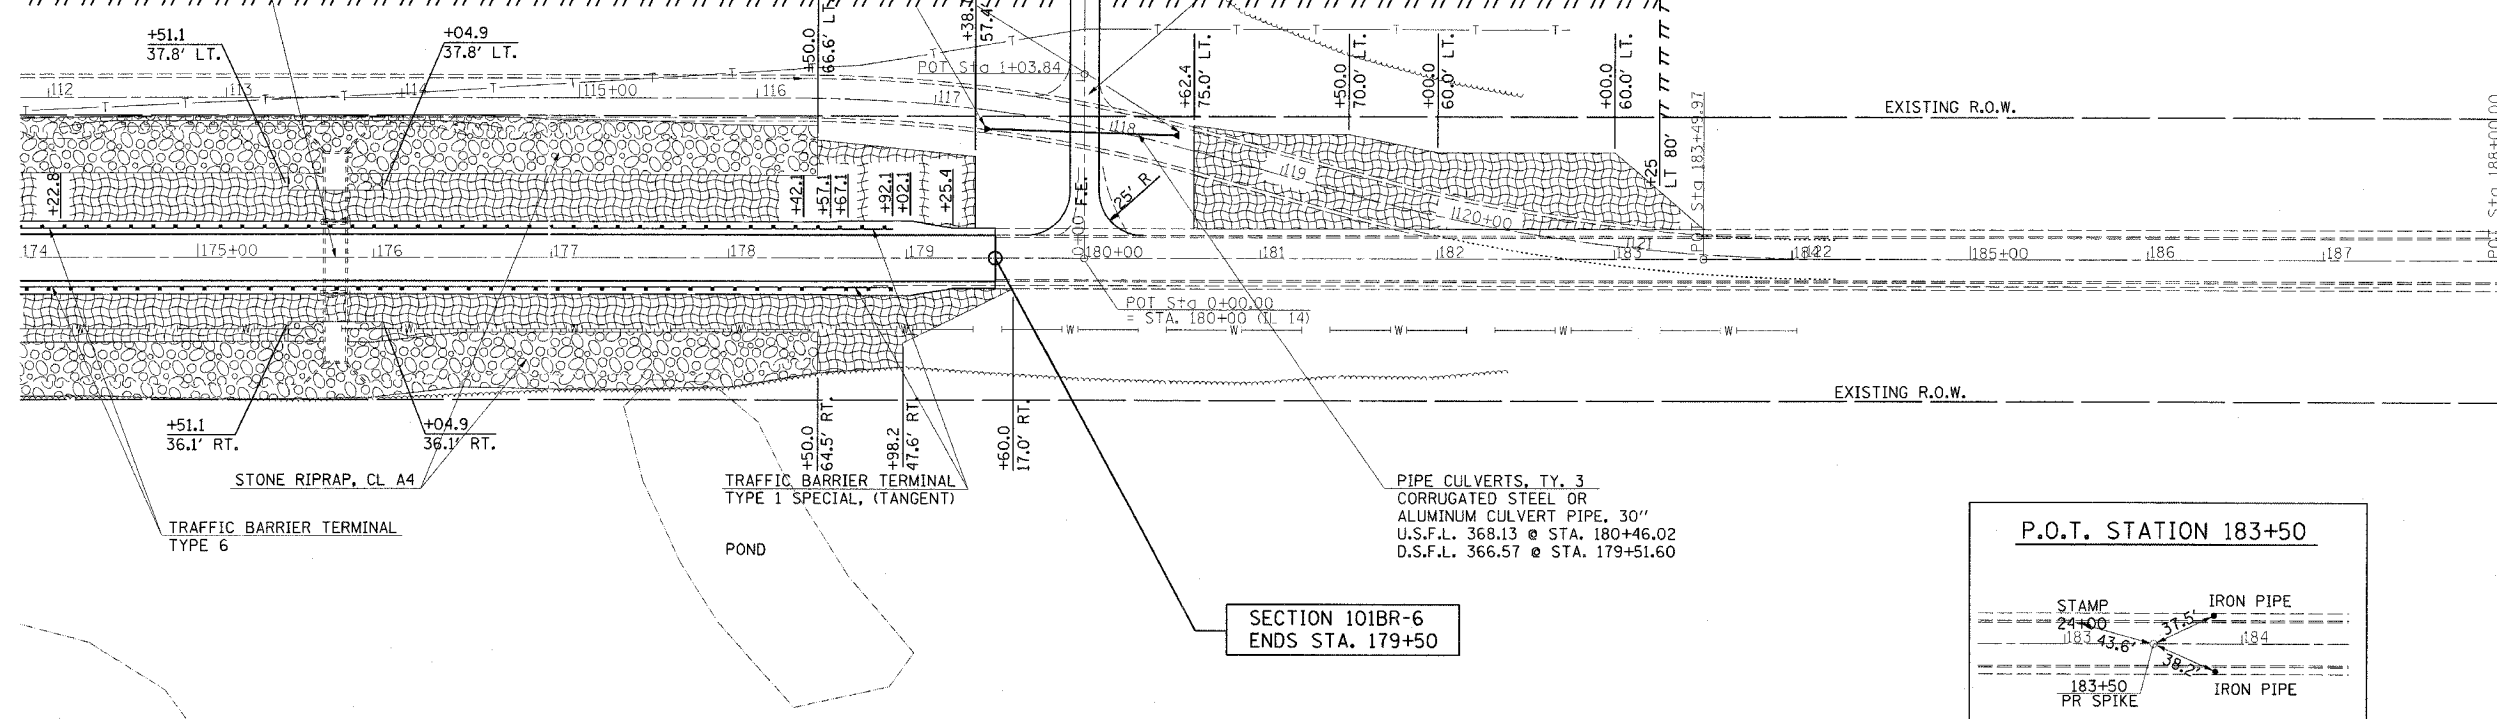


SECTION 101BR-6  
 ENDS STA. 179+50

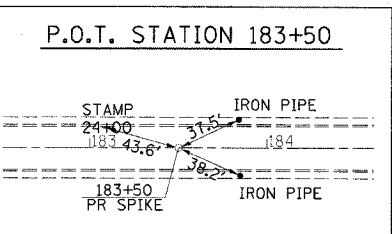

- RIPRAP CL. A4
- EROSION CONTROL BLANKET

DATE: \_\_\_\_\_ BY: \_\_\_\_\_  
 PROFILE  
 SURVEYED \_\_\_\_\_  
 GRADES CHECKED \_\_\_\_\_  
 ELEV. NOTED \_\_\_\_\_  
 NOTE BOOK NO. \_\_\_\_\_  
 PLOTTING FILE NAME \_\_\_\_\_

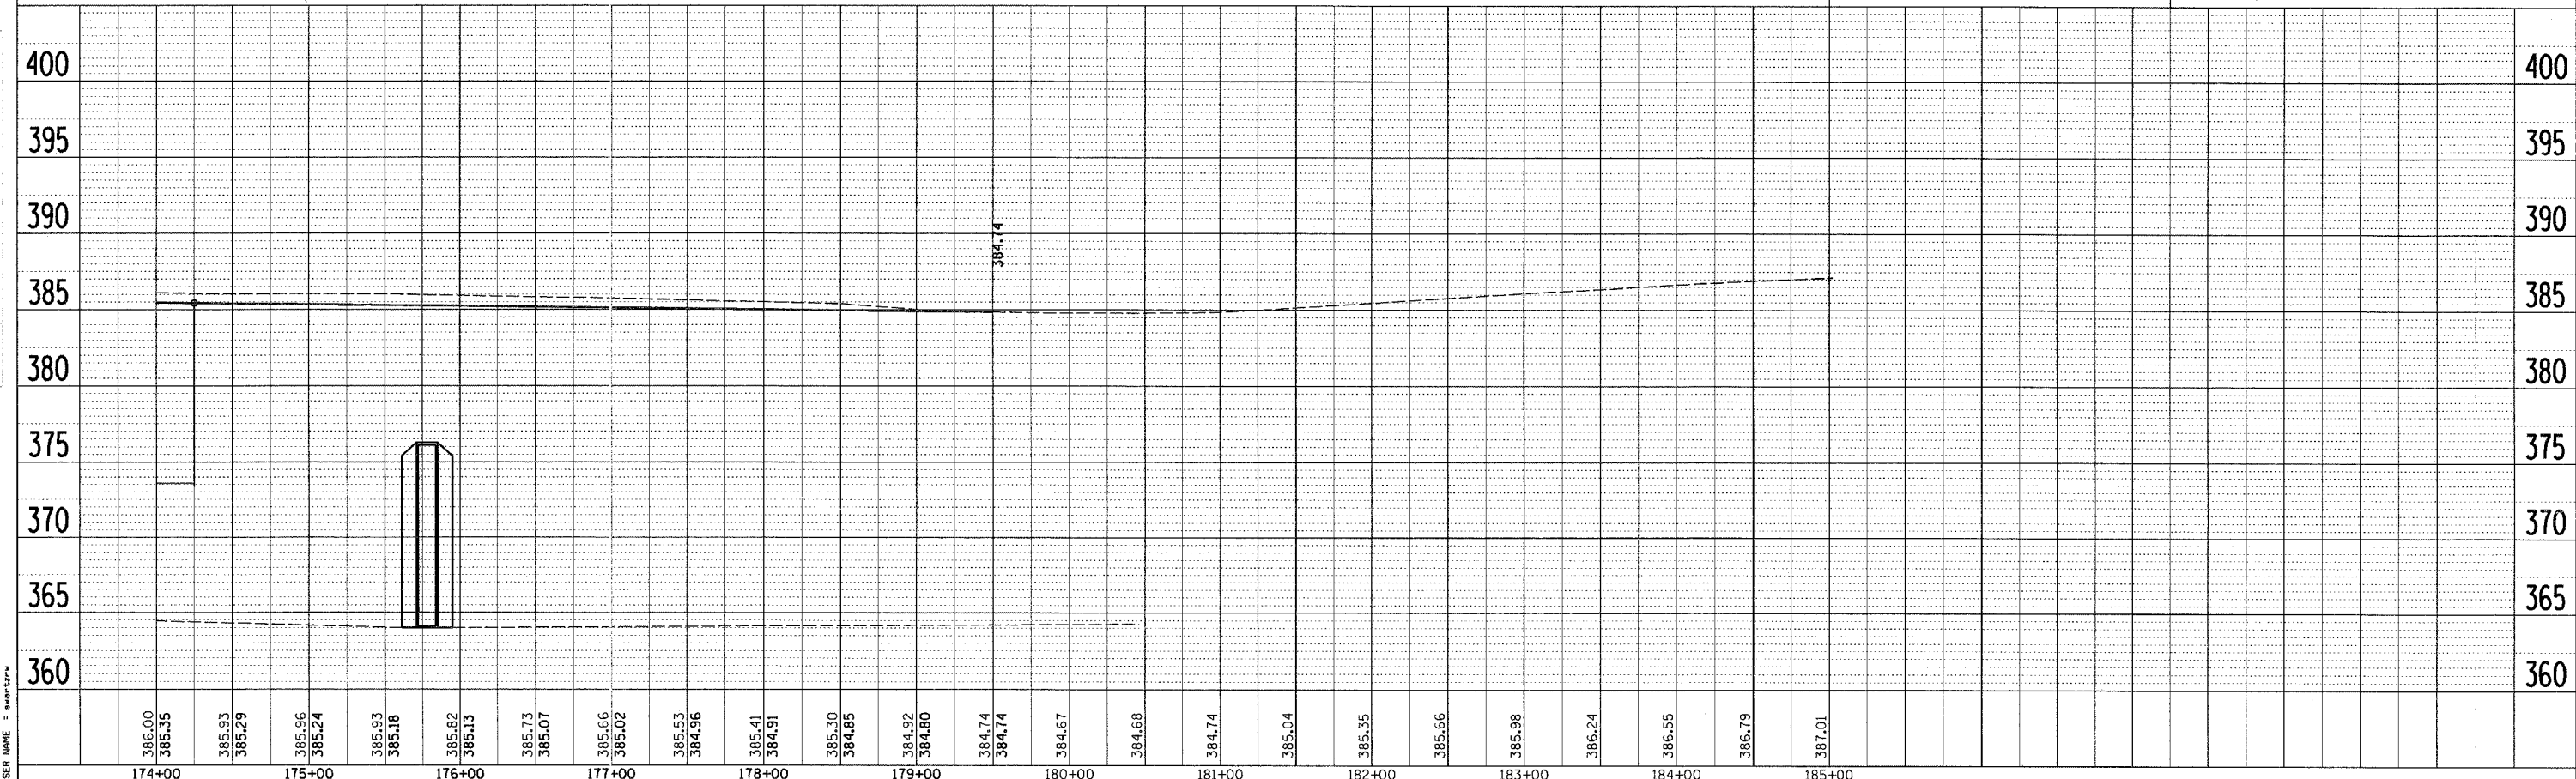

PLOT DATE = 10/6/2006  
 FILE NAME = c:\projects\91675d\mainline.dgn  
 PLOT SCALE = 50.0000' / 1" / IN.  
 USER NAME = snertr