
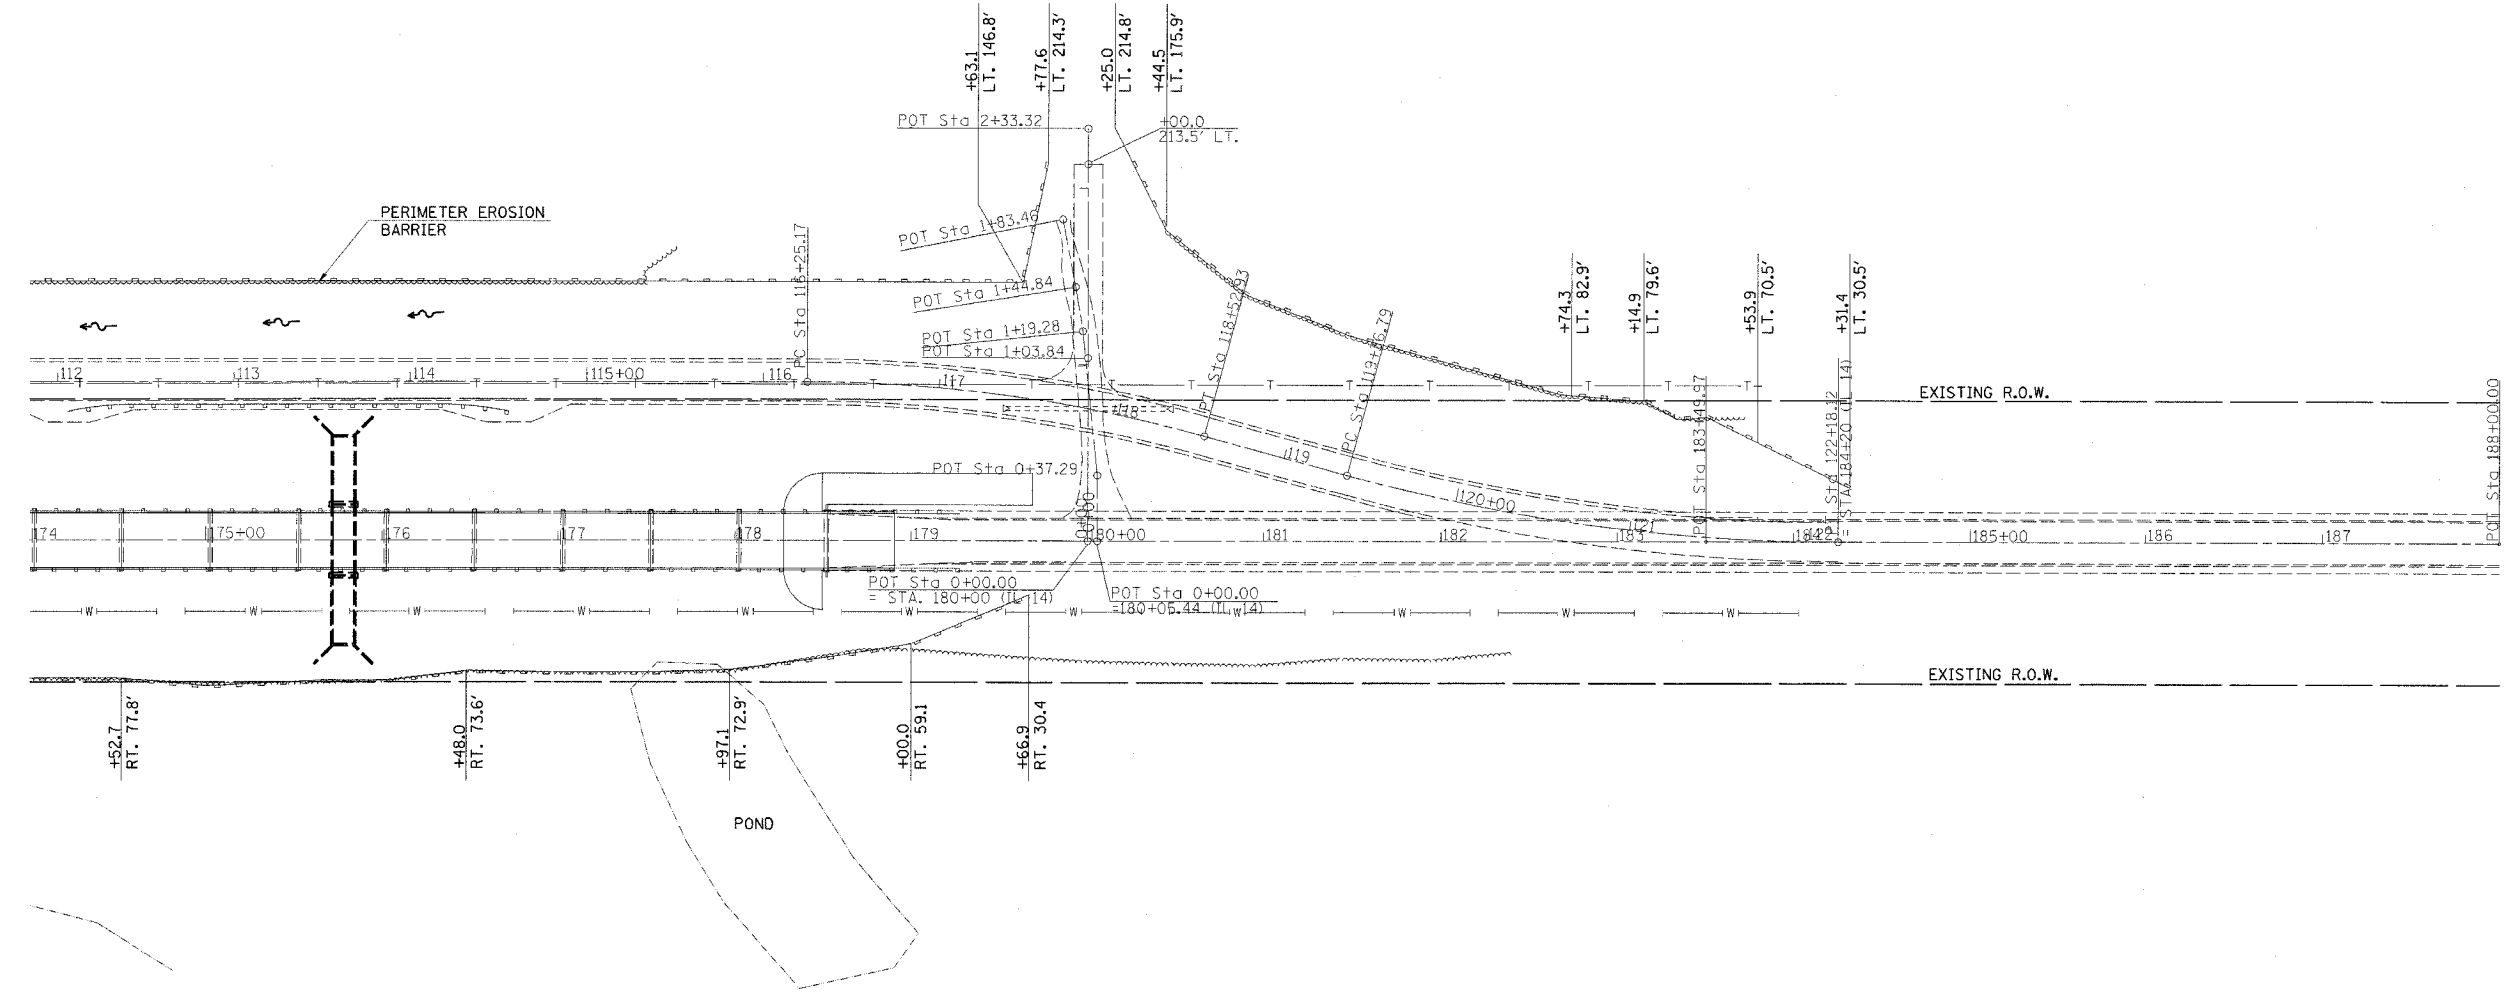


F.A.P. RTE.	SECTION	COUNTY	TOTAL SHEETS	SHEET NO.
857	(10)BR-6	WHITE	100	17
STA. 174+00		TO STA.188+00		
FED. ROAD DIST. NO.		ILLINOIS FED. AID PROJECT		

 

- PERIMETER EROSION BARRIER
- ⊕ TEMPORARY DITCH CHECKS, AGGREGATE

REVISIONS	
NAME	DATE

ILLINOIS DEPARTMENT OF TRANSPORTATION

### Erosion Control Plan

SCALE: VERT. HORIZ.  
DATE

DRAWN BY  
CHECKED BY

PLOT DATE = 12/16/2006  
FILE NAME = c:\projects\98960\98960\98960\98960\erosion\_control.dgn  
PLOT SCALE = 5/8"=1'-0"  
USER NAME = subertm