


ROUTE	SECTION	COUNTY	TOTAL SHEETS	SHEET NO.
TR 110	83-01171-00-BR	MASSAC	15	3
PROJECT NO. BR-OS-127(12)			CONTRACT NO. 99282	

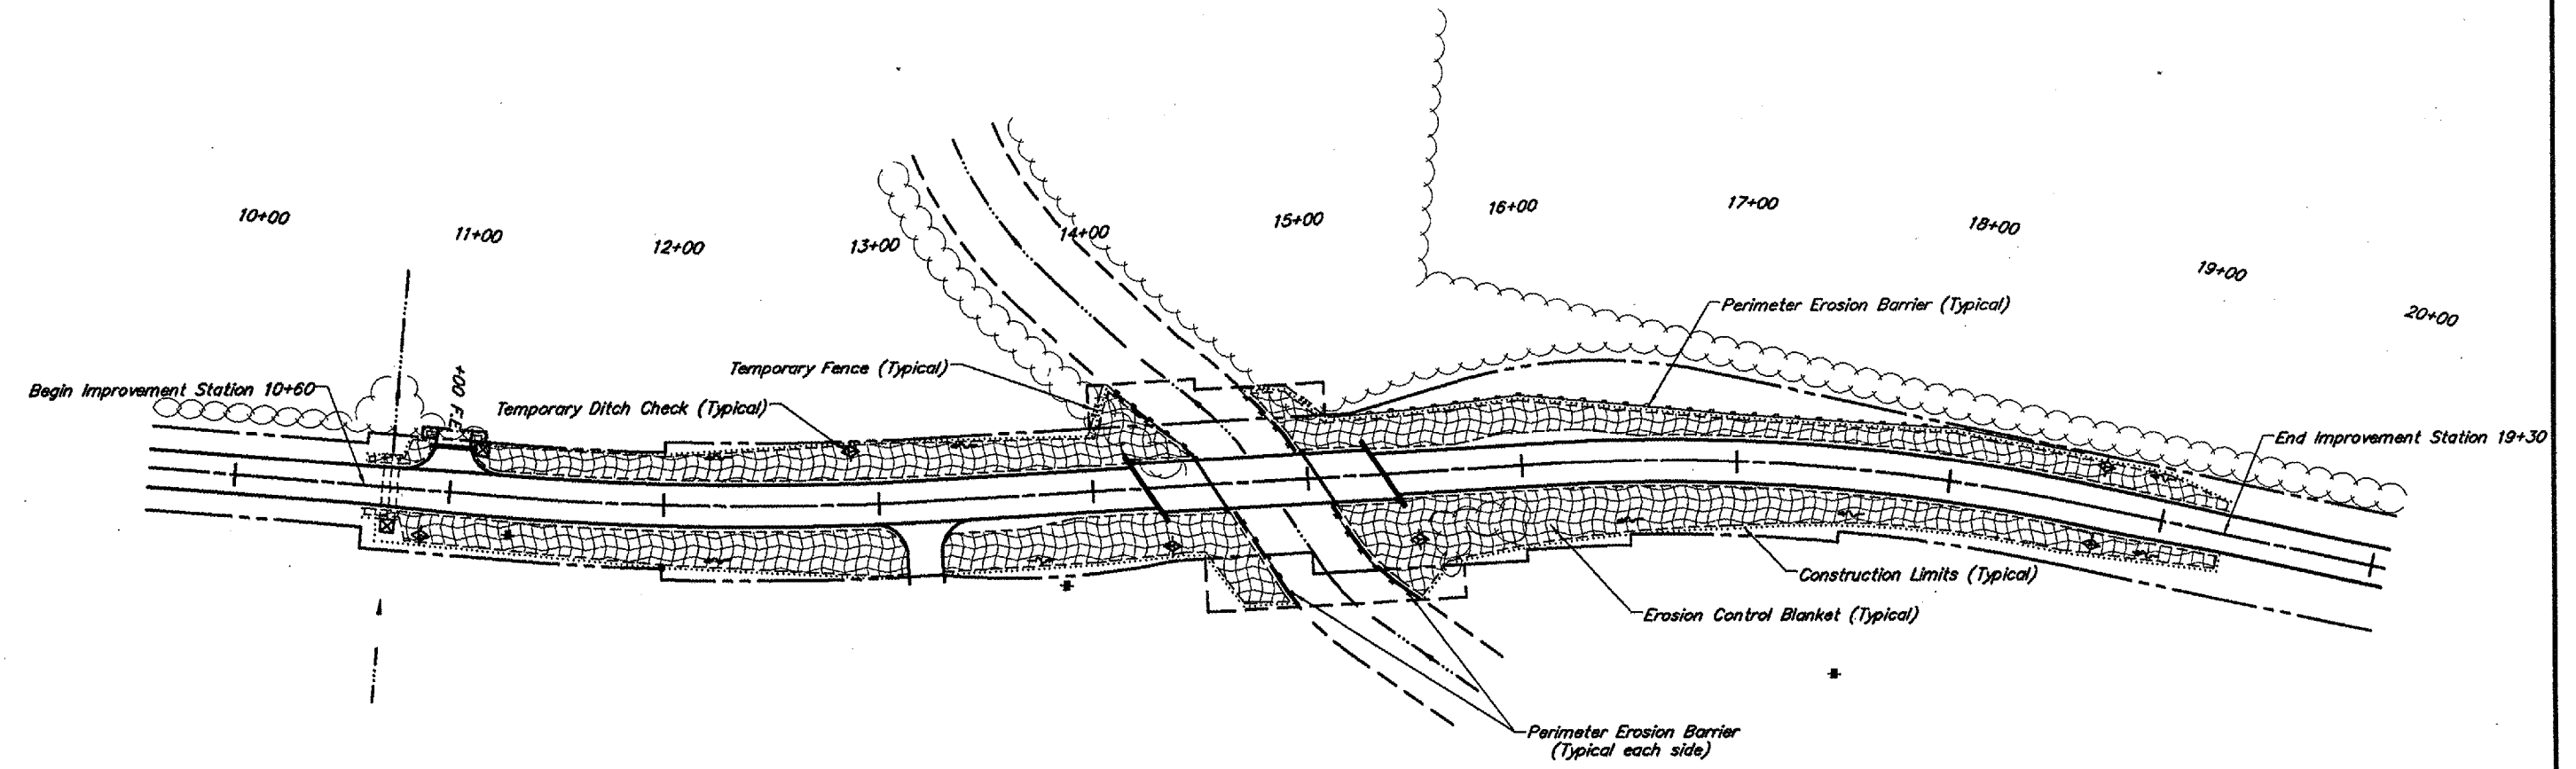

SCALE: 1" = 80'

LEGEND	
Clearing & Grading Limits
Perimeter Erosion Barrier	— — — — —
Temporary Fence	— x x x —
Temporary Ditch Check	◆
Flow Indicator	~ ~ ~
Erosion Control Blanket	▩
Inlet & Pipe Protection	⊠

TOTAL BILL OF MATERIAL

Item	Unit	Total
Temporary Fence	Foot	60
Erosion Control Blanket	Sq. Yd.	3,330
Temporary Erosion Control Seeding	Pound	70
Temporary Ditch Checks	Each	6
Perimeter Erosion Barrier	Foot	560
Inlet & Pipe Protection	Each	2

EROSION CONTROL PLAN
 TOWNSHIP ROUTE 110
 SEVENMILE CREEK
 SECTION 83-01171-00-BR
 MASSAC COUNTY