
 


LEGEND

- PROP CONTOURS (INTERVAL AT 5')
- PROP CONTOURS (INTERVAL AT 1')
- EX CONTOURS (INTERVAL AT 5')
- EX CONTOURS (INTERVAL AT 1')
- DRAINAGE DITCH


NOTES

- 1) SEE DRAINAGE STRUCTURE AND PIPE INFORMATION ON SHEETS 38 TO 47.
- 2) CHAIN LINK FENCE, 6' SHALL BE CONSTRUCTED UPON COMPLETION OF THE PROJECT 1' OFF ROW LOCATIONS SHOWN ON PLANS.

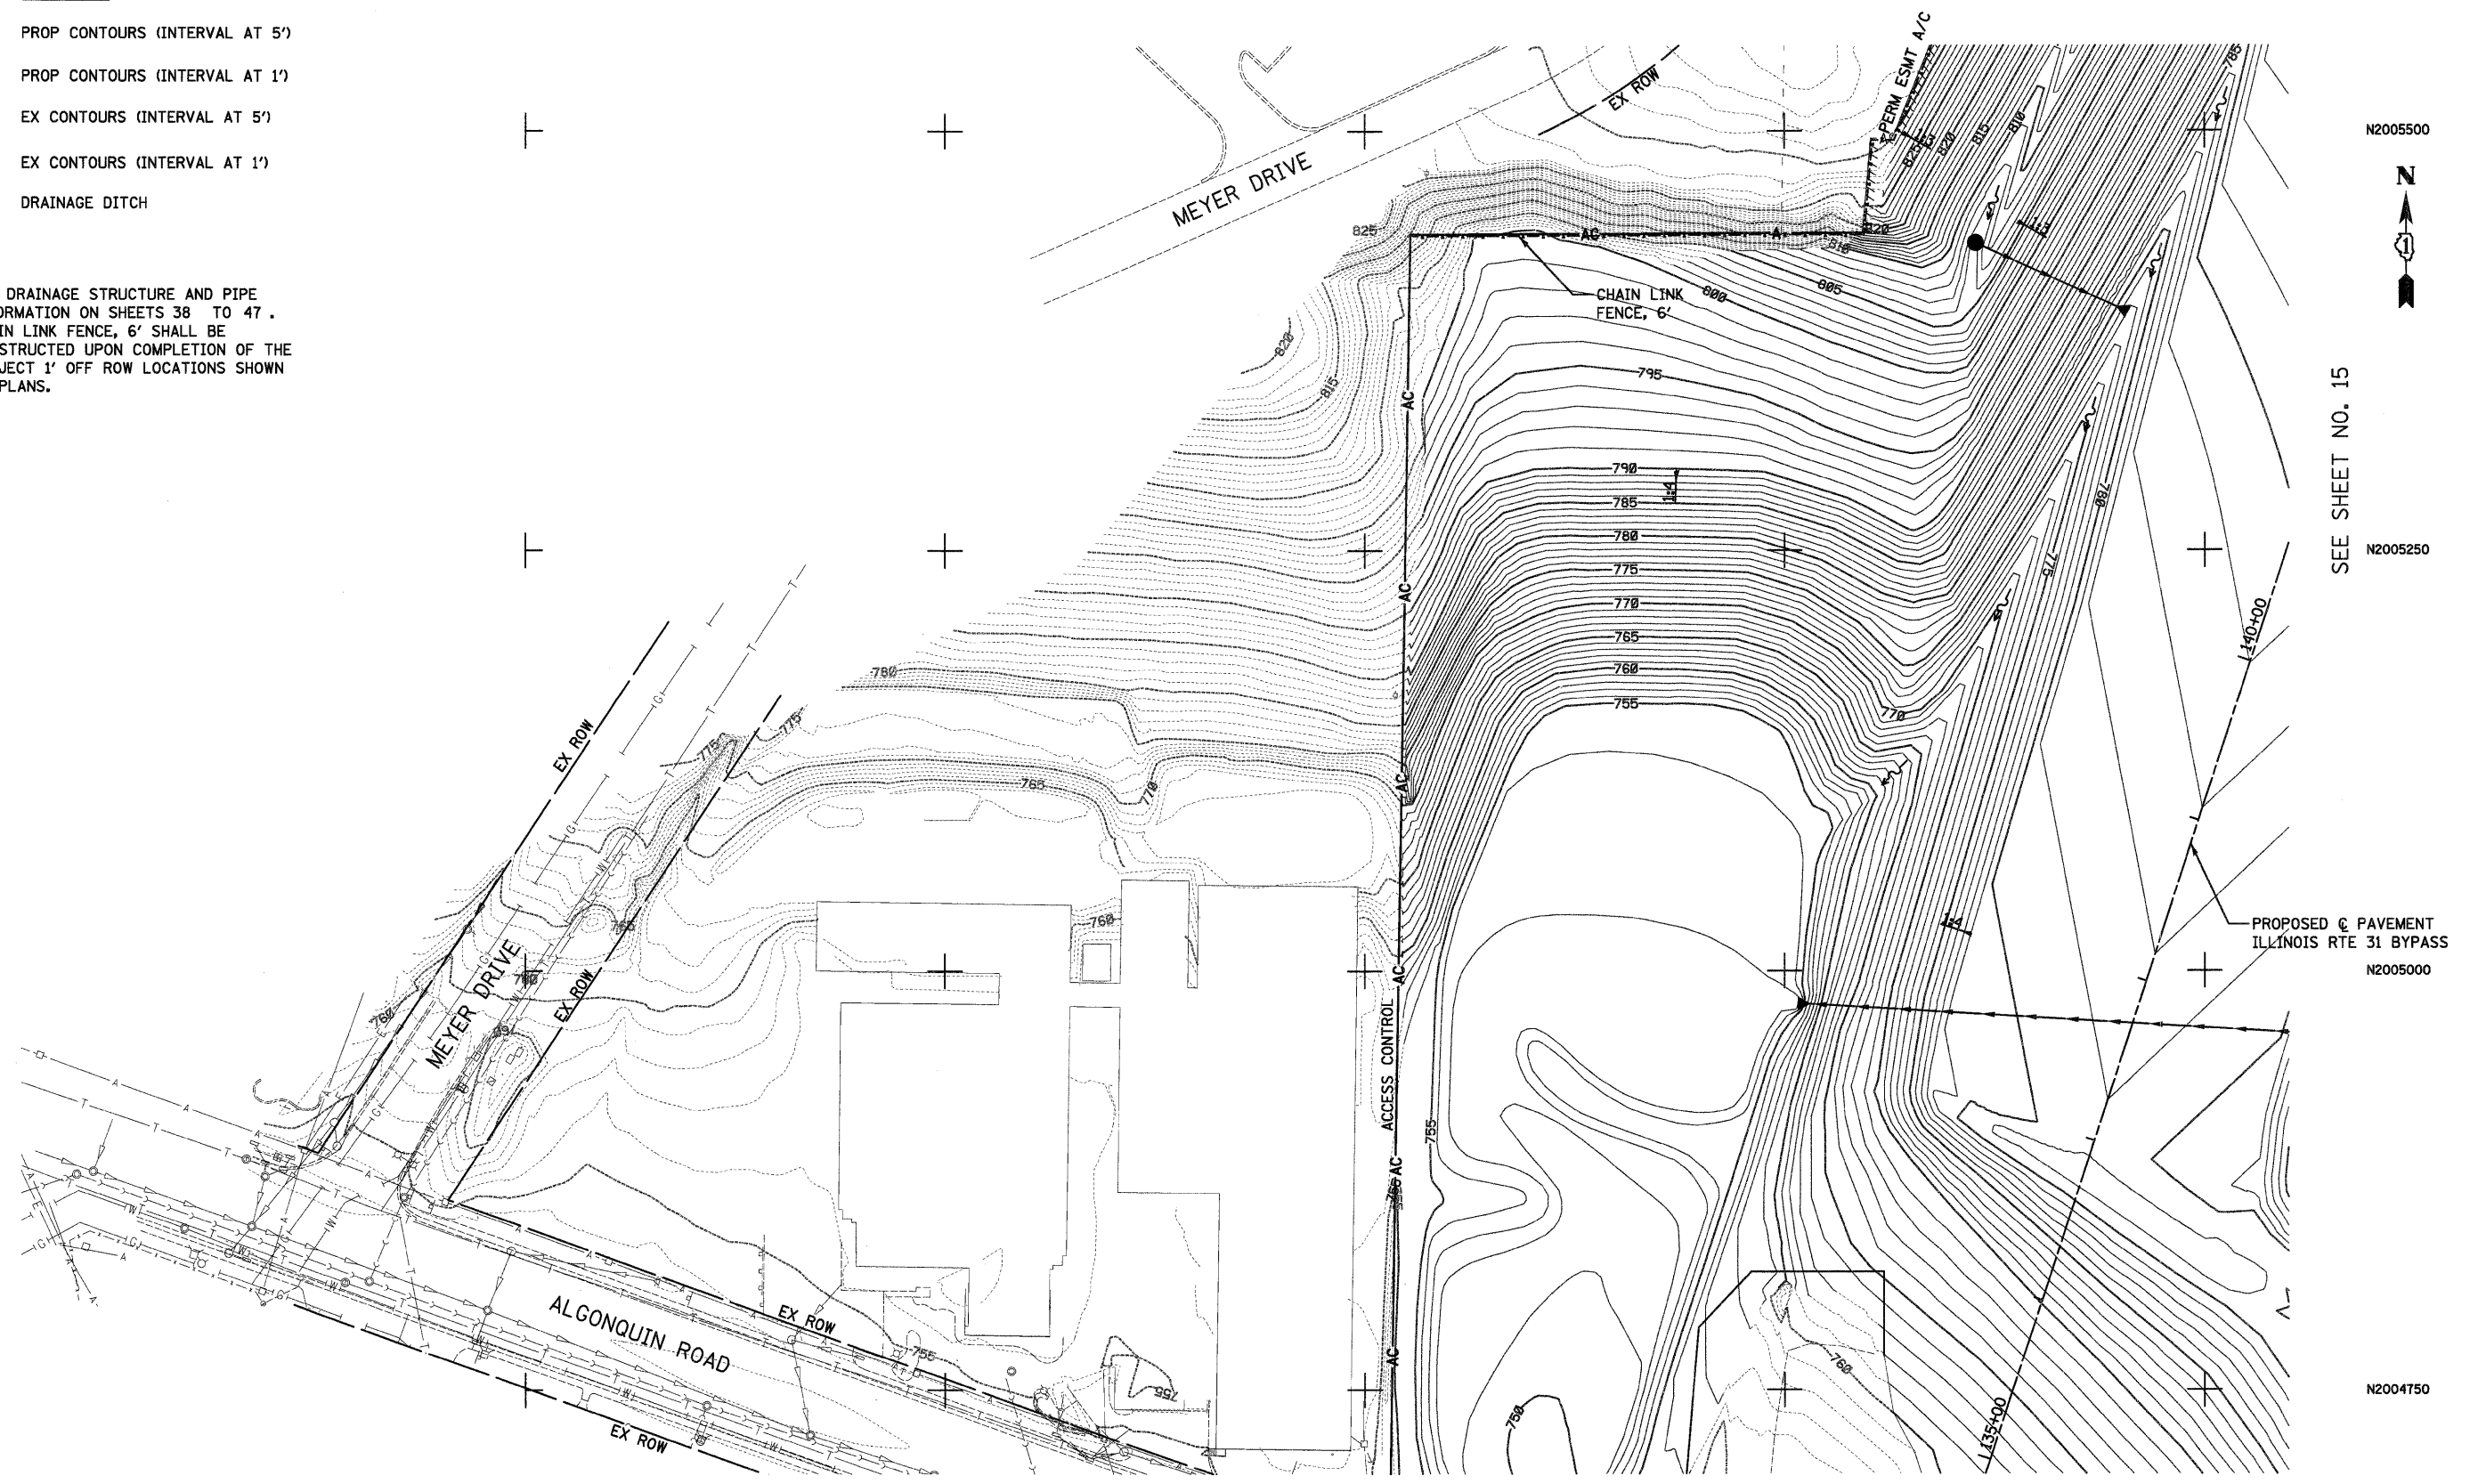

SEE SHEET NO. 15

SCALE IN FEET

 

FILE NAME = ...\\D160F78-ah-gradng-03.dgn	USER NAME = ctb	DESIGNED - KWH	REVISED -	STATE OF ILLINOIS DEPARTMENT OF TRANSPORTATION	GRADING PLAN		F.A. RTE.	SECTION	COUNTY	TOTAL SHEETS	SHEET NO.
	PLOT SCALE = 600.0000' / Ft.	DRAWN - JES	REVISED -		SCALE: 1" = 50'	SHEET NO. 3 OF 10 SHEETS	STA. TO STA.	18A-1	McHENRY	115	14
PLOT DATE = 1/18/2012	DATE - 1/20/2012	CHECKED - GAB	REVISED -				CONTRACT NO. 60F78		ILLINOIS FED. AID PROJECT		