


SEE SHEET NO. 33

N2006250

N2006000

N2005750

N2005500

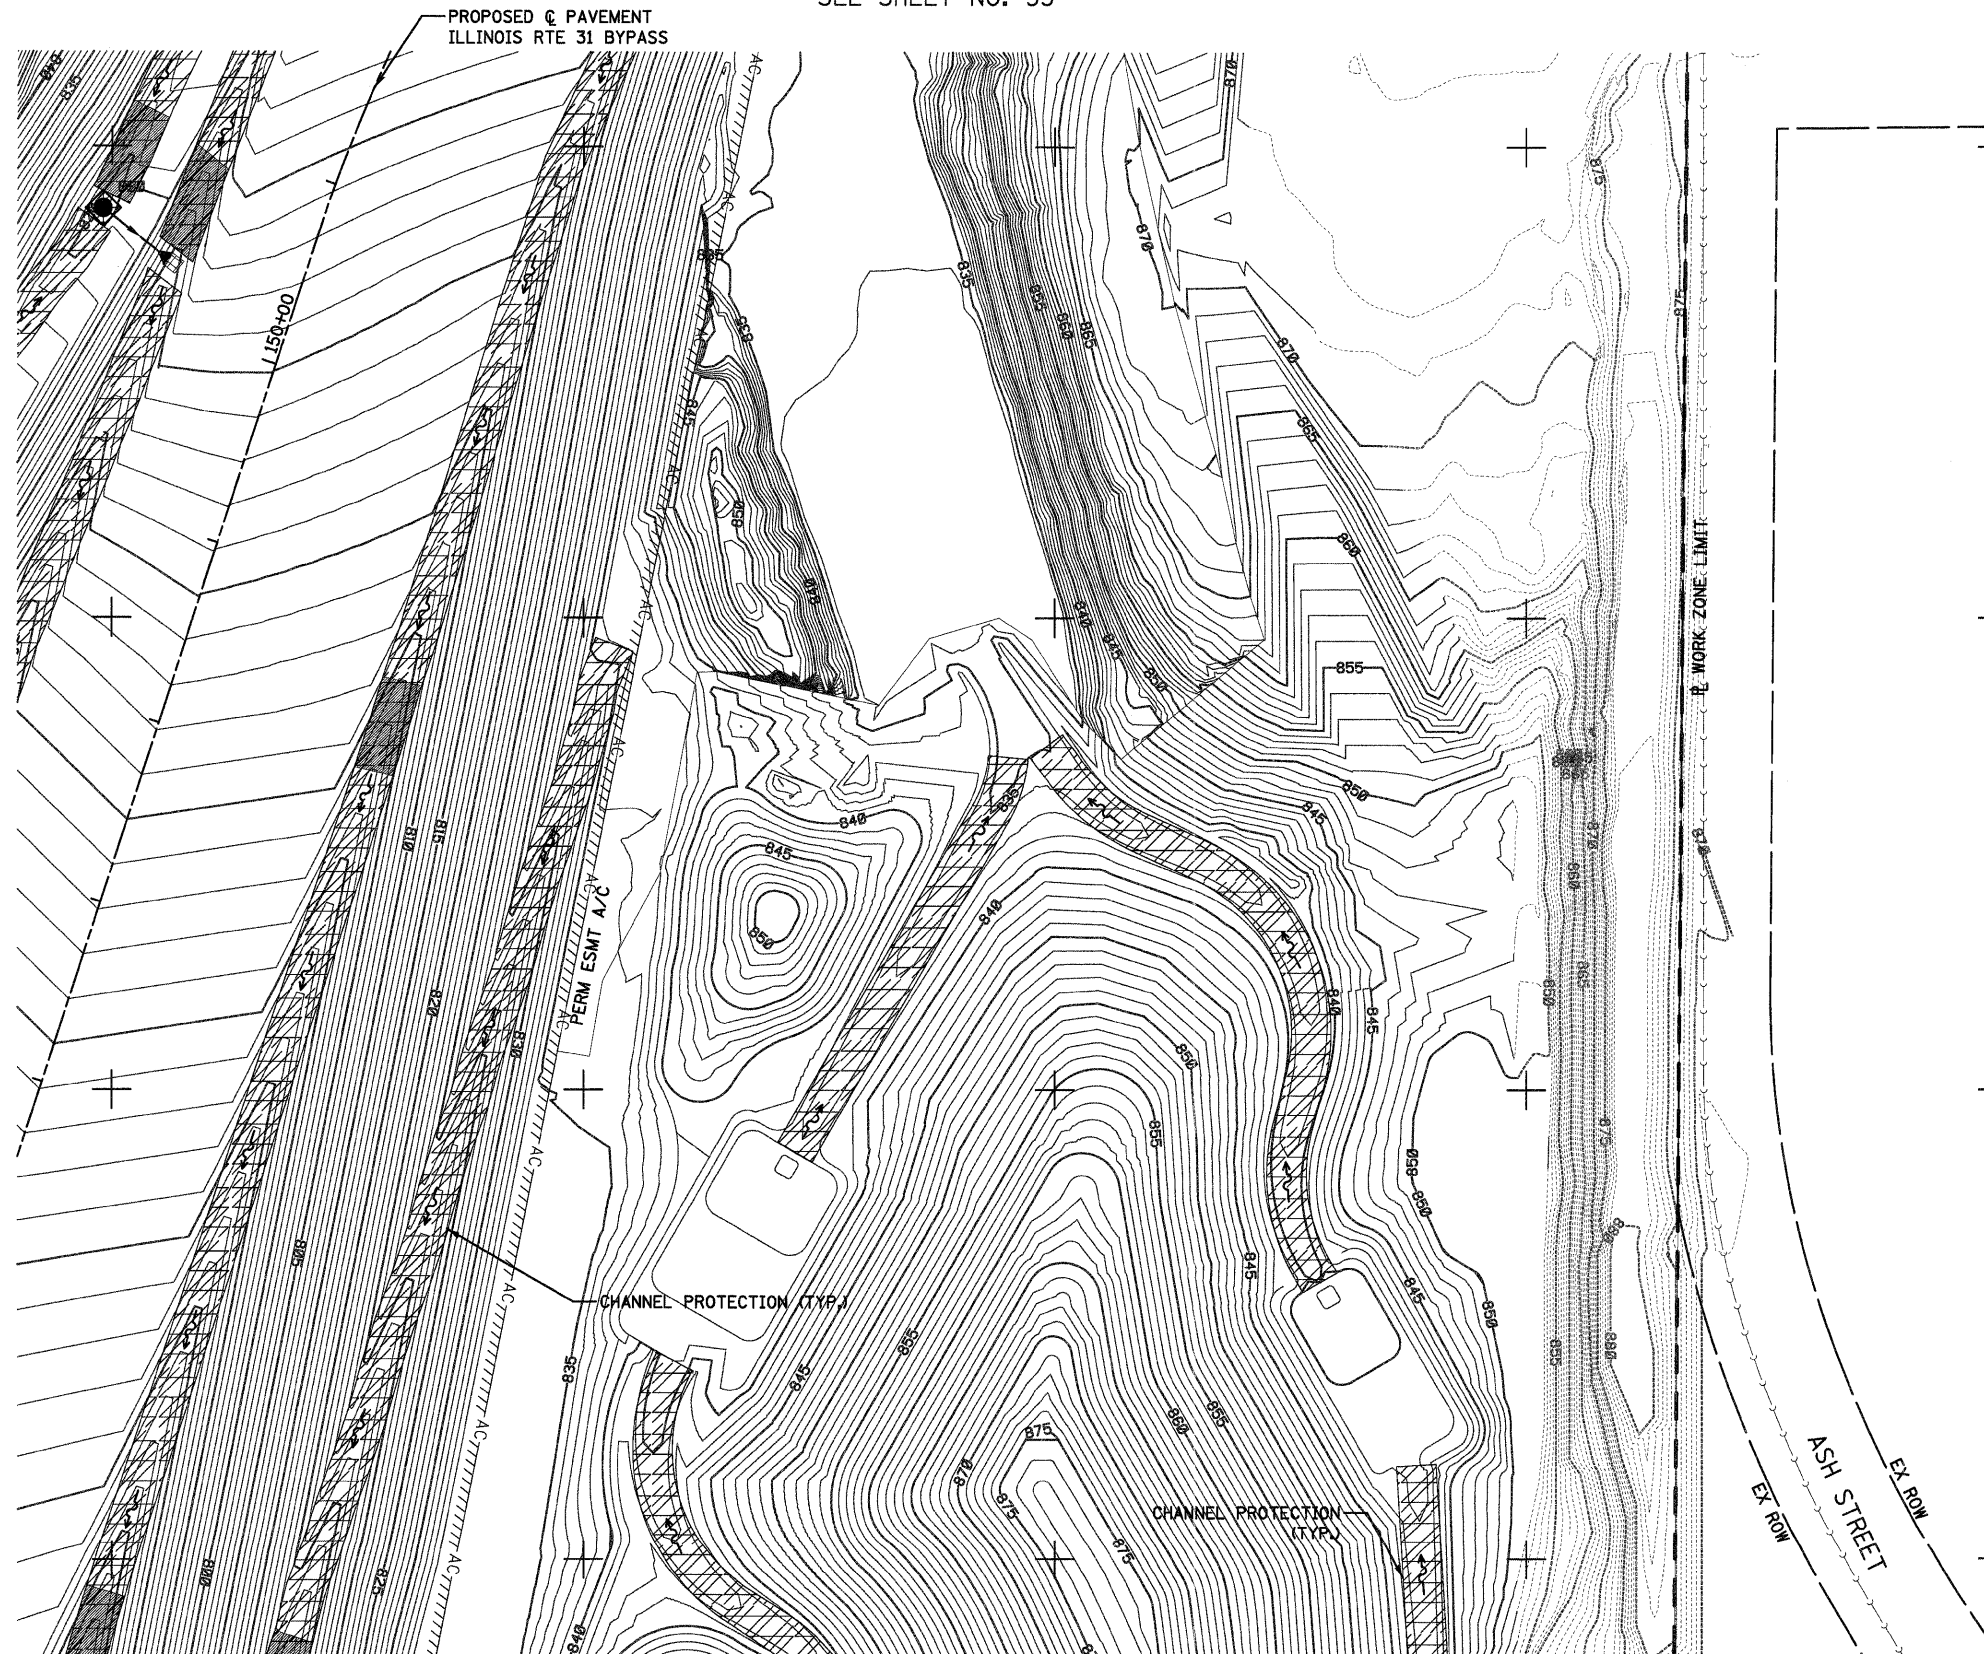

SEE SHEET NO. 30

E994750

E995000

SEE SHEET NO. 29

E995250

E995500

E995750

E996000

LEGEND

- INLET FILTER AND PERIMETER EROSION BARRIER PLACED AROUND OPEN GRATE STRUCTURE IN ACCORDANCE WITH 280001-06
- INLET FILTER
- PERIMETER EROSION BARRIER
- CHANNEL PROTECTION
- TURF REINFORCEMENT MAT, 21' WIDE
- TEMPORARY DITCH CHECKS (SPECIAL) (2 TRIANGULAR SILT DIKES) (SEE DETAIL FOR SPACING REQUIREMENTS)
- DITCH/DRAINAGE FLOW
- ARTICULATED BLOCK REVETMENT MAT (SEE DRAINAGE PLANS)
- SEDIMENTATION BASIN (SEE DETAIL)

NOTES

1. USE IDOT STANDARD 280001-06 FOR TYPICAL TEMPORARY EROSION CONTROL SYSTEMS.
2. SEE SHEETS 25 AND 36 FOR EROSION AND SEDIMENT CONTROL NOTES AND DETAILS.
3. SEE LANDSCAPING SHEETS FOR PERMANENT SEEDING.



FILE NAME = ...\\D160F78-shr\eros-06.dgn

USER NAME = ctb
PLOT SCALE = 620.0000' / Ft.
PLOT DATE = 1/18/2012

DESIGNED - DTE
DRAWN - DTE
CHECKED - GAB
DATE - 1/20/2012

REVISED -
REVISED -
REVISED -
REVISED -

**STATE OF ILLINOIS
DEPARTMENT OF TRANSPORTATION**

EROSION AND SEDIMENT CONTROL PLANS

SCALE: 1" = 50' SHEET NO. 7 OF 12 SHEETS STA. TO STA.

| F.A. RTE. | SECTION | COUNTY | TOTAL SHEETS | SHEET NO. |
|--------------------|---------|---------|---------------------------|-----------|
| | 18A-1 | McHENRY | 115 | 31 |
| CONTRACT NO. 60F78 | | | ILLINOIS FED. AID PROJECT | |