 
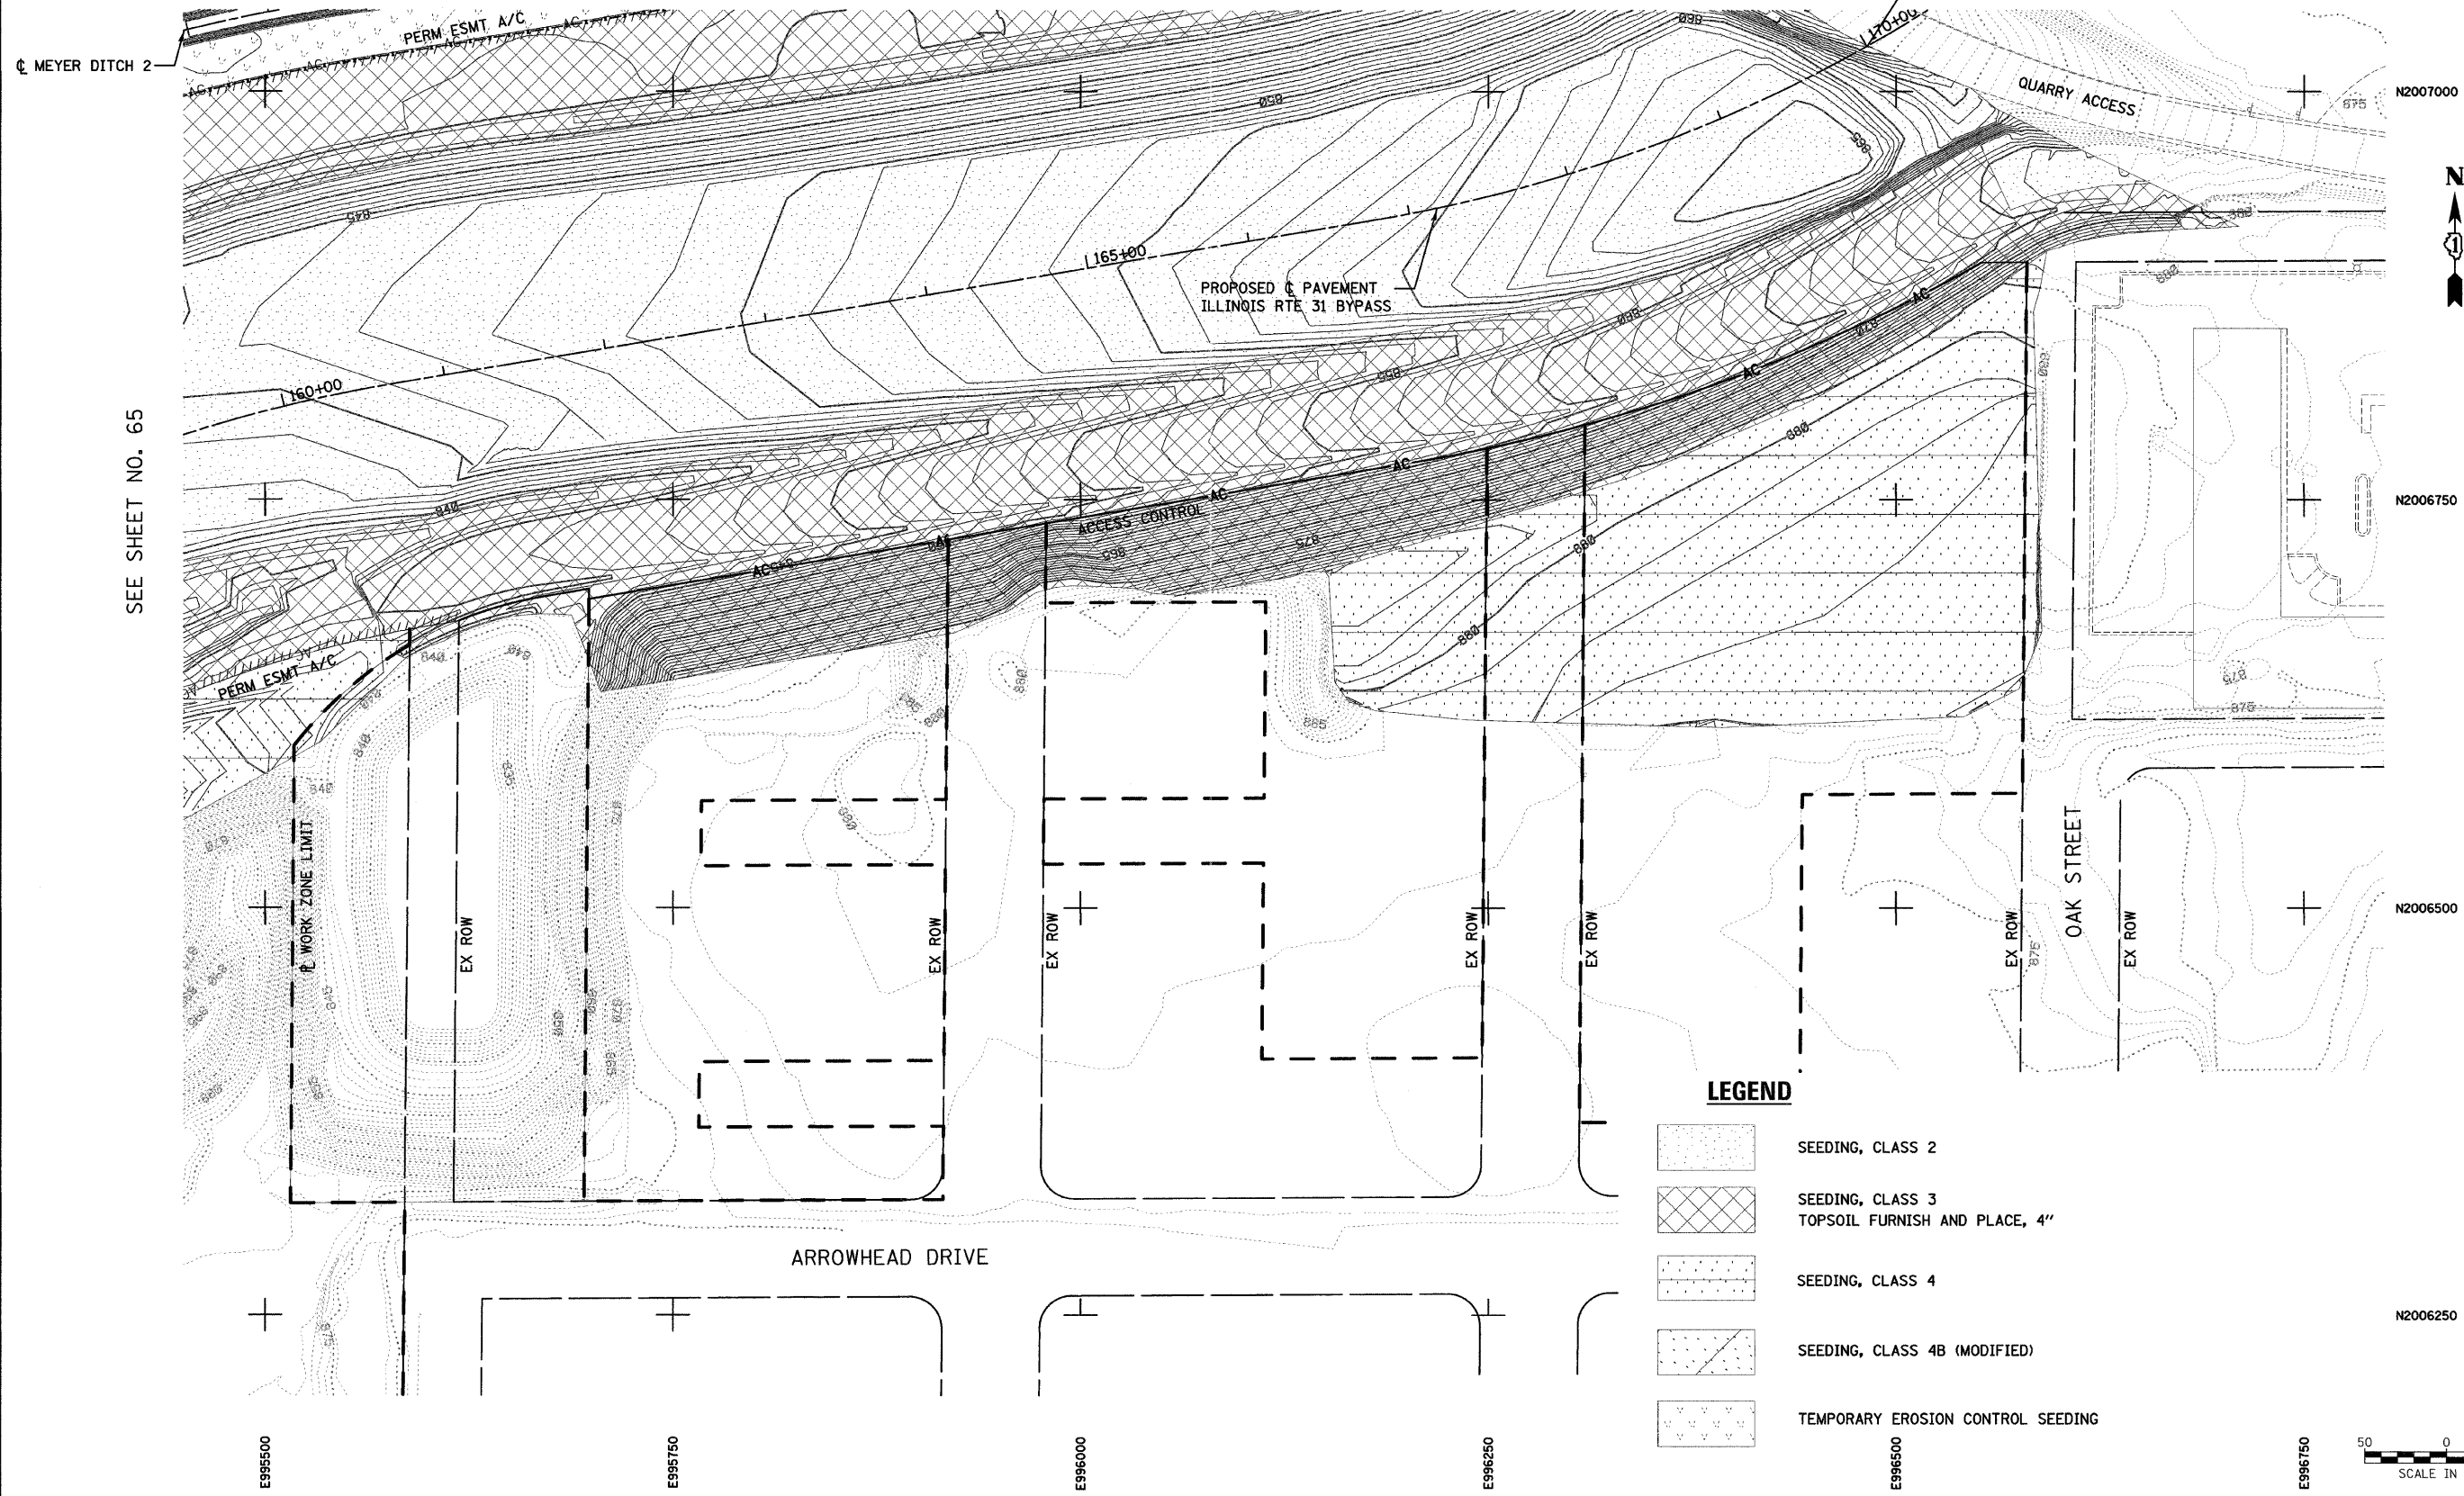
 

 
 
 



SEE SHEET NO. 68

PROJECT ENDS  
STA. 170+08  
ILLINOIS RTE 31 BYPASS



**LEGEND**

 -  SEEDING, CLASS 2
-  SEEDING, CLASS 3  
TOPSOIL FURNISH AND PLACE, 4"
-  SEEDING, CLASS 4
-  SEEDING, CLASS 4B (MODIFIED)
-  TEMPORARY EROSION CONTROL SEEDING



FILE NAME =  
...N160678-shr-1ndscp-08.dgn

USER NAME = ctb  
PLOT SCALE = 600.0000' / 1" ft.  
PLOT DATE = 1/27/2012

DESIGNED - CTB  
DRAWN - JES  
CHECKED - GAB  
DATE - 1/20/2012

REVISED -  
REVISED -  
REVISED -  
REVISED -

**STATE OF ILLINOIS  
DEPARTMENT OF TRANSPORTATION**

**LANDSCAPING PLANS**

SCALE: 1" = 50' SHEET NO. 8 OF 10 SHEETS STA. TO STA.

F.A. RTE.	SECTION	COUNTY	TOTAL SHEETS	SHEET NO.
	18A-1	McHENRY	115	66
CONTRACT NO. 60F78				
ILLINOIS FED. AID PROJECT				