



DATE	BY	SURVEYED	CHECKED	ALIGNED	CHECKED	RT. OF WAY	CHECKED
		NOTE BOOK	NO.				
		PLAN					

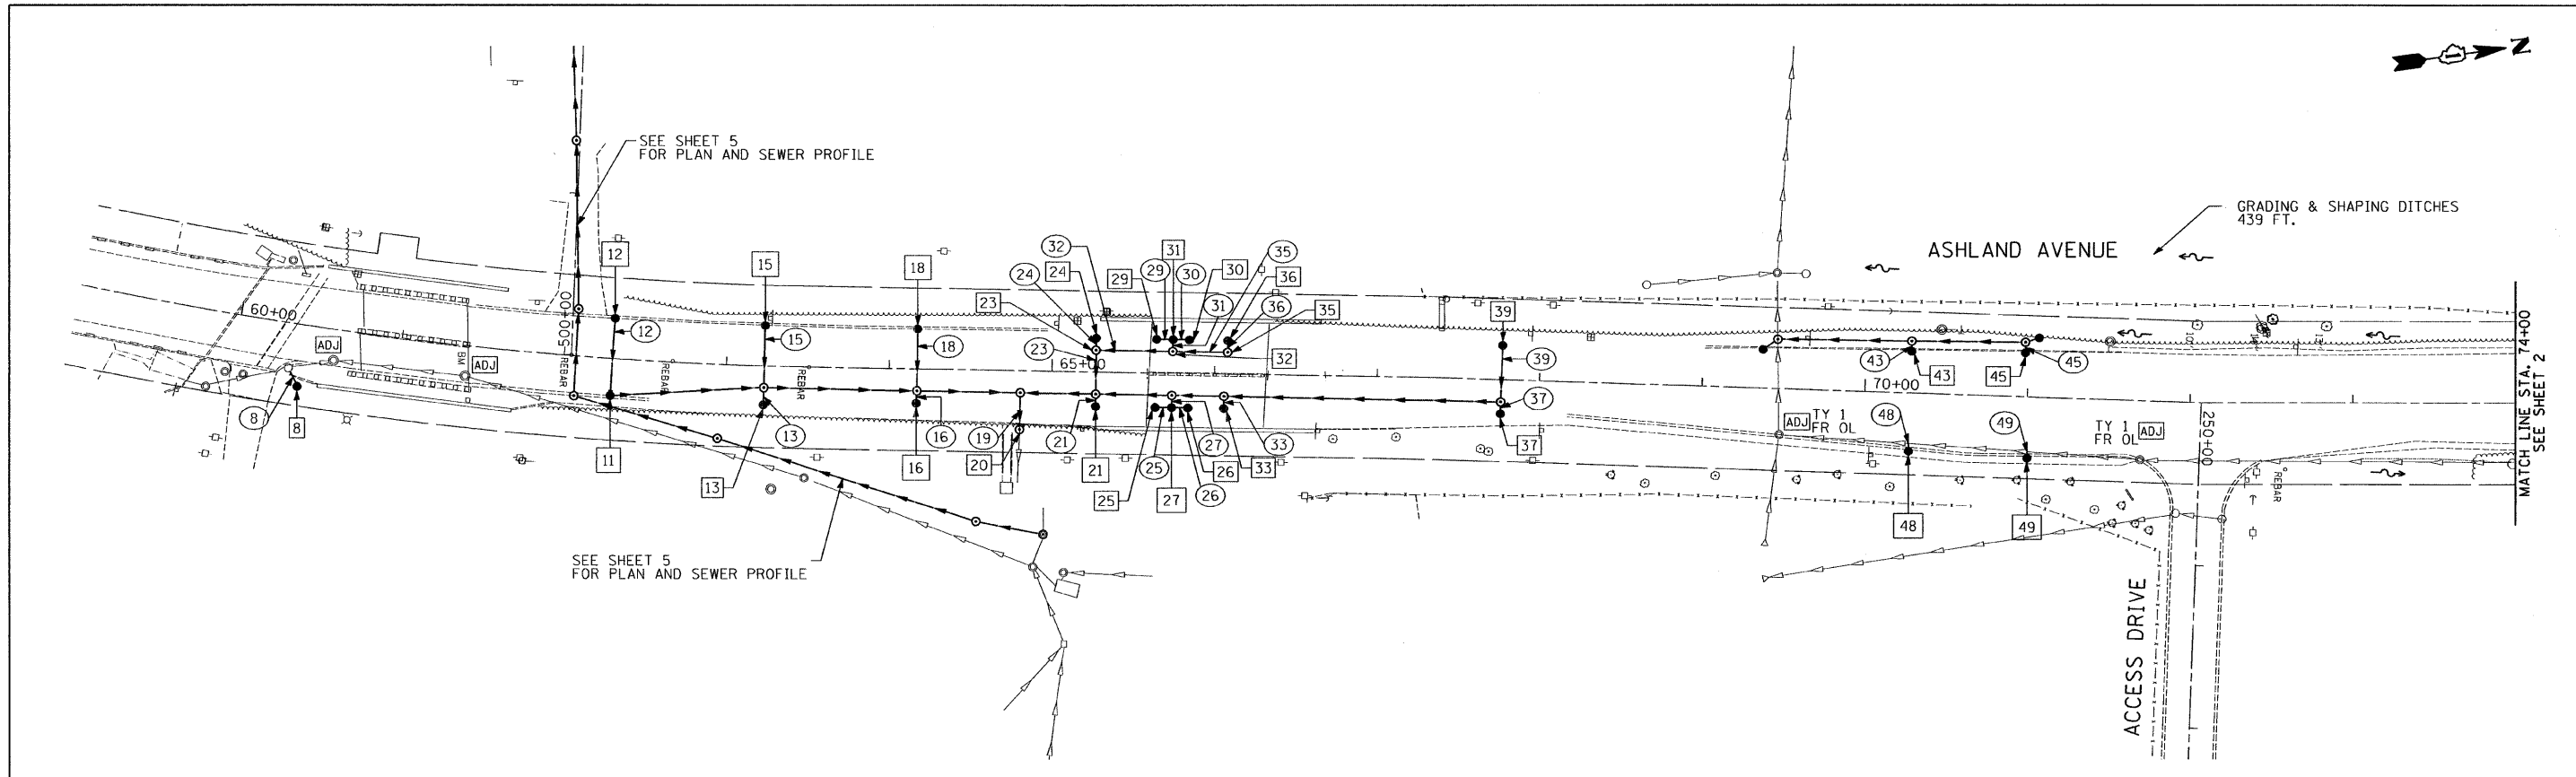

DATE	BY	SURVEYED	CHECKED	ALIGNED	CHECKED	RT. OF WAY	CHECKED
		NOTE BOOK	NO.				
		PROFILE					

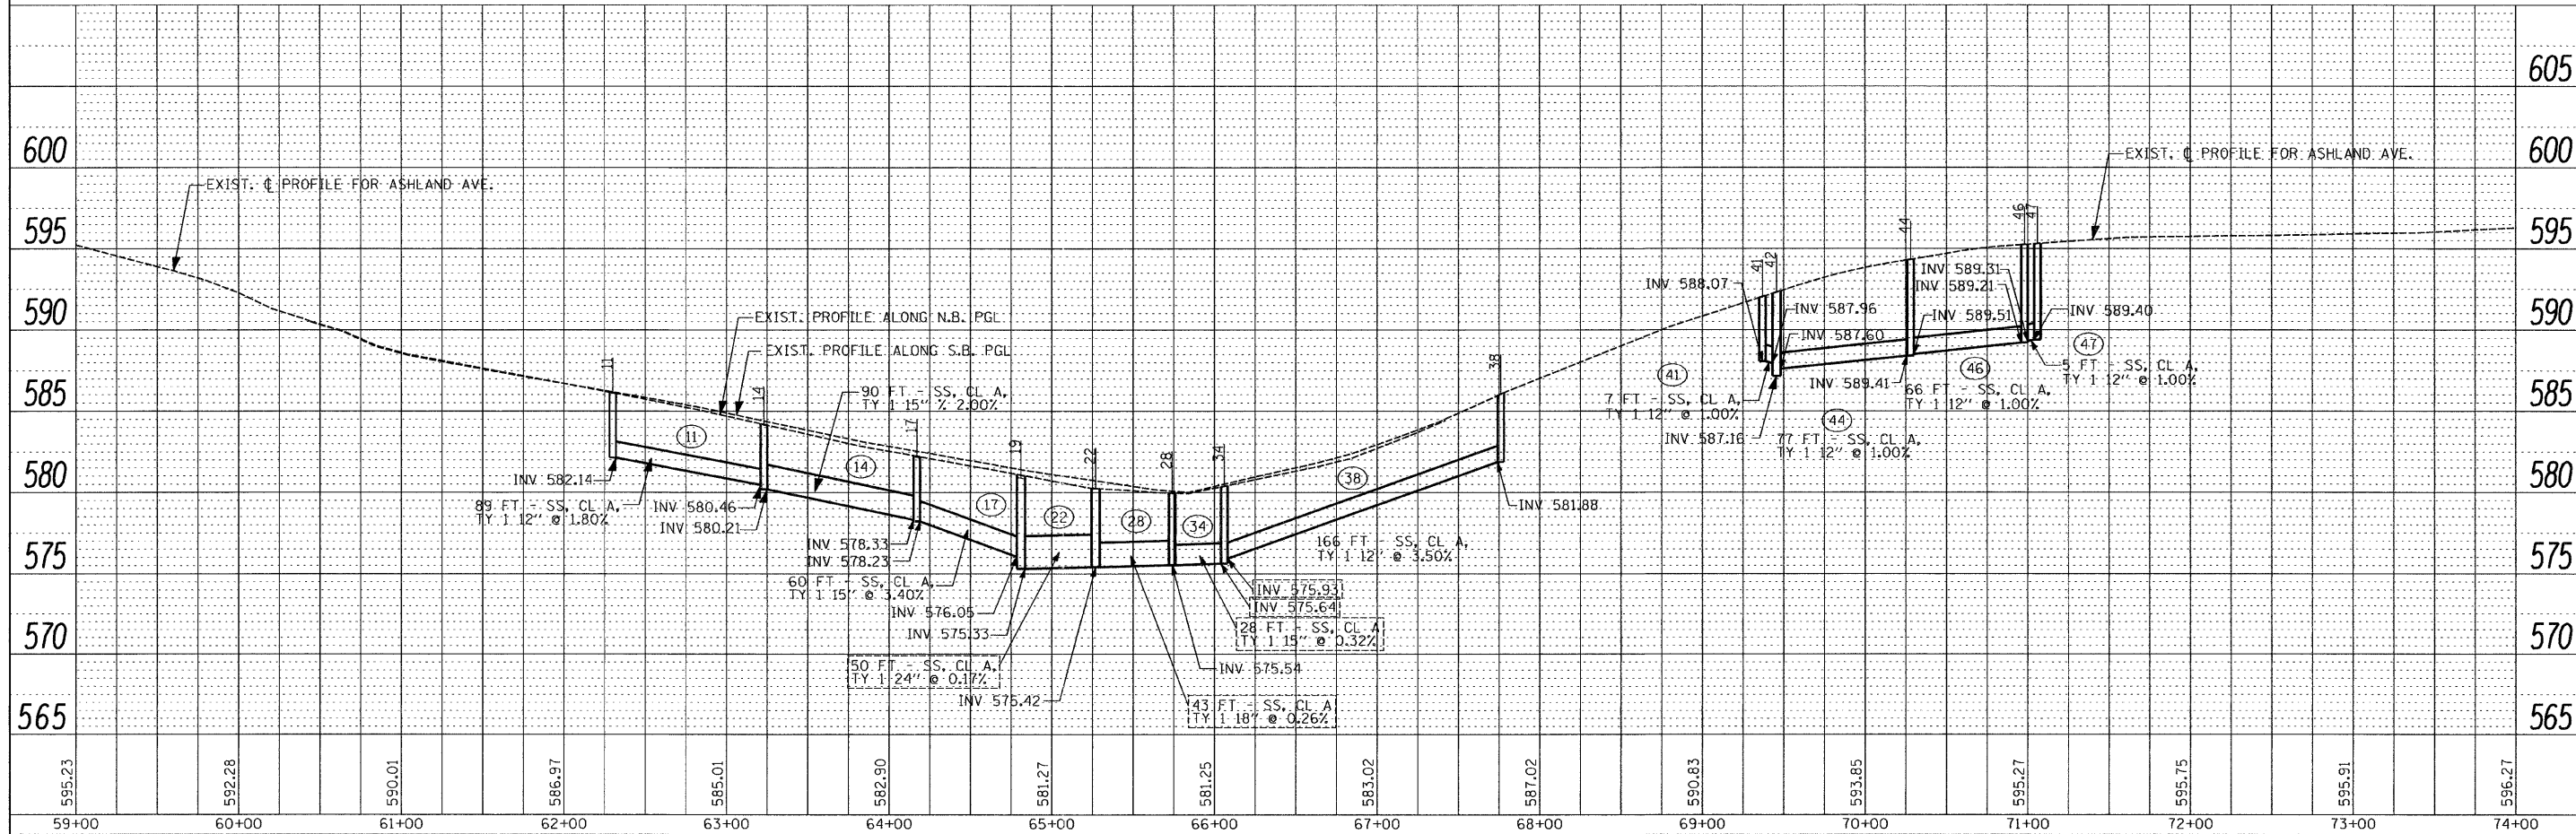

FILE NAME =	USER NAME = USER.	DESIGNED - EF	REVISED -	STATE OF ILLINOIS DEPARTMENT OF TRANSPORTATION	ASHLAND AVE. (THORNTON RD. - BROADWAY ST.) DRAINAGE PLAN AND PROFILE		F.A.U. RTE. 2857	SECTION 2011-054-1	COUNTY COOK	TOTAL SHEETS 81	SHEET NO. 38	
#FILEL* 1-4-12	PLOT SCALE = 50.0000' / IN.	DRAWN - EF	REVISED -		SCALE: 1"=50'	SHEET NO. 1 OF 5 SHEETS	STA. 59+00	TO STA. 74+00	CONTRACT NO. 60P64			
	PLOT DATE = 12/30/2011	CHECKED - RS	REVISED -		ILLINOIS FED. AID PROJECT							
		DATE - 12-28-2011	REVISED -									