


ROUTE	SECTION	COUNTY	TOTAL SHEETS	SHEET NUMBER
VARIOUS	2011-062-I	WILL & COOK	22	8

TOTAL BILL OF MATERIALS: SN 016-0133		
ITEM	QTY	UNIT
BRIDGE WASHING NO. 1	1	EACH
DEBRIS REMOVAL	46	CY

NOTE: --BRIDGE WASHING STRUCTURE NO. 1 INCLUDES ALL STEEL BEAMS AND GUSSET PLATES, TOPS OF BOTH ABUTMENTS, AND TOPS OF ALL PIER CAPS.
 --DEBRIS REMOVAL INCLUDES TOP OF HORIZONTAL GUSSET PLATES, TOPS OF BOTH ABUTMENTS, TOPS OF ALL PIER CAPS, AND WHERE NEEDED.

 BRIDGE WASHING

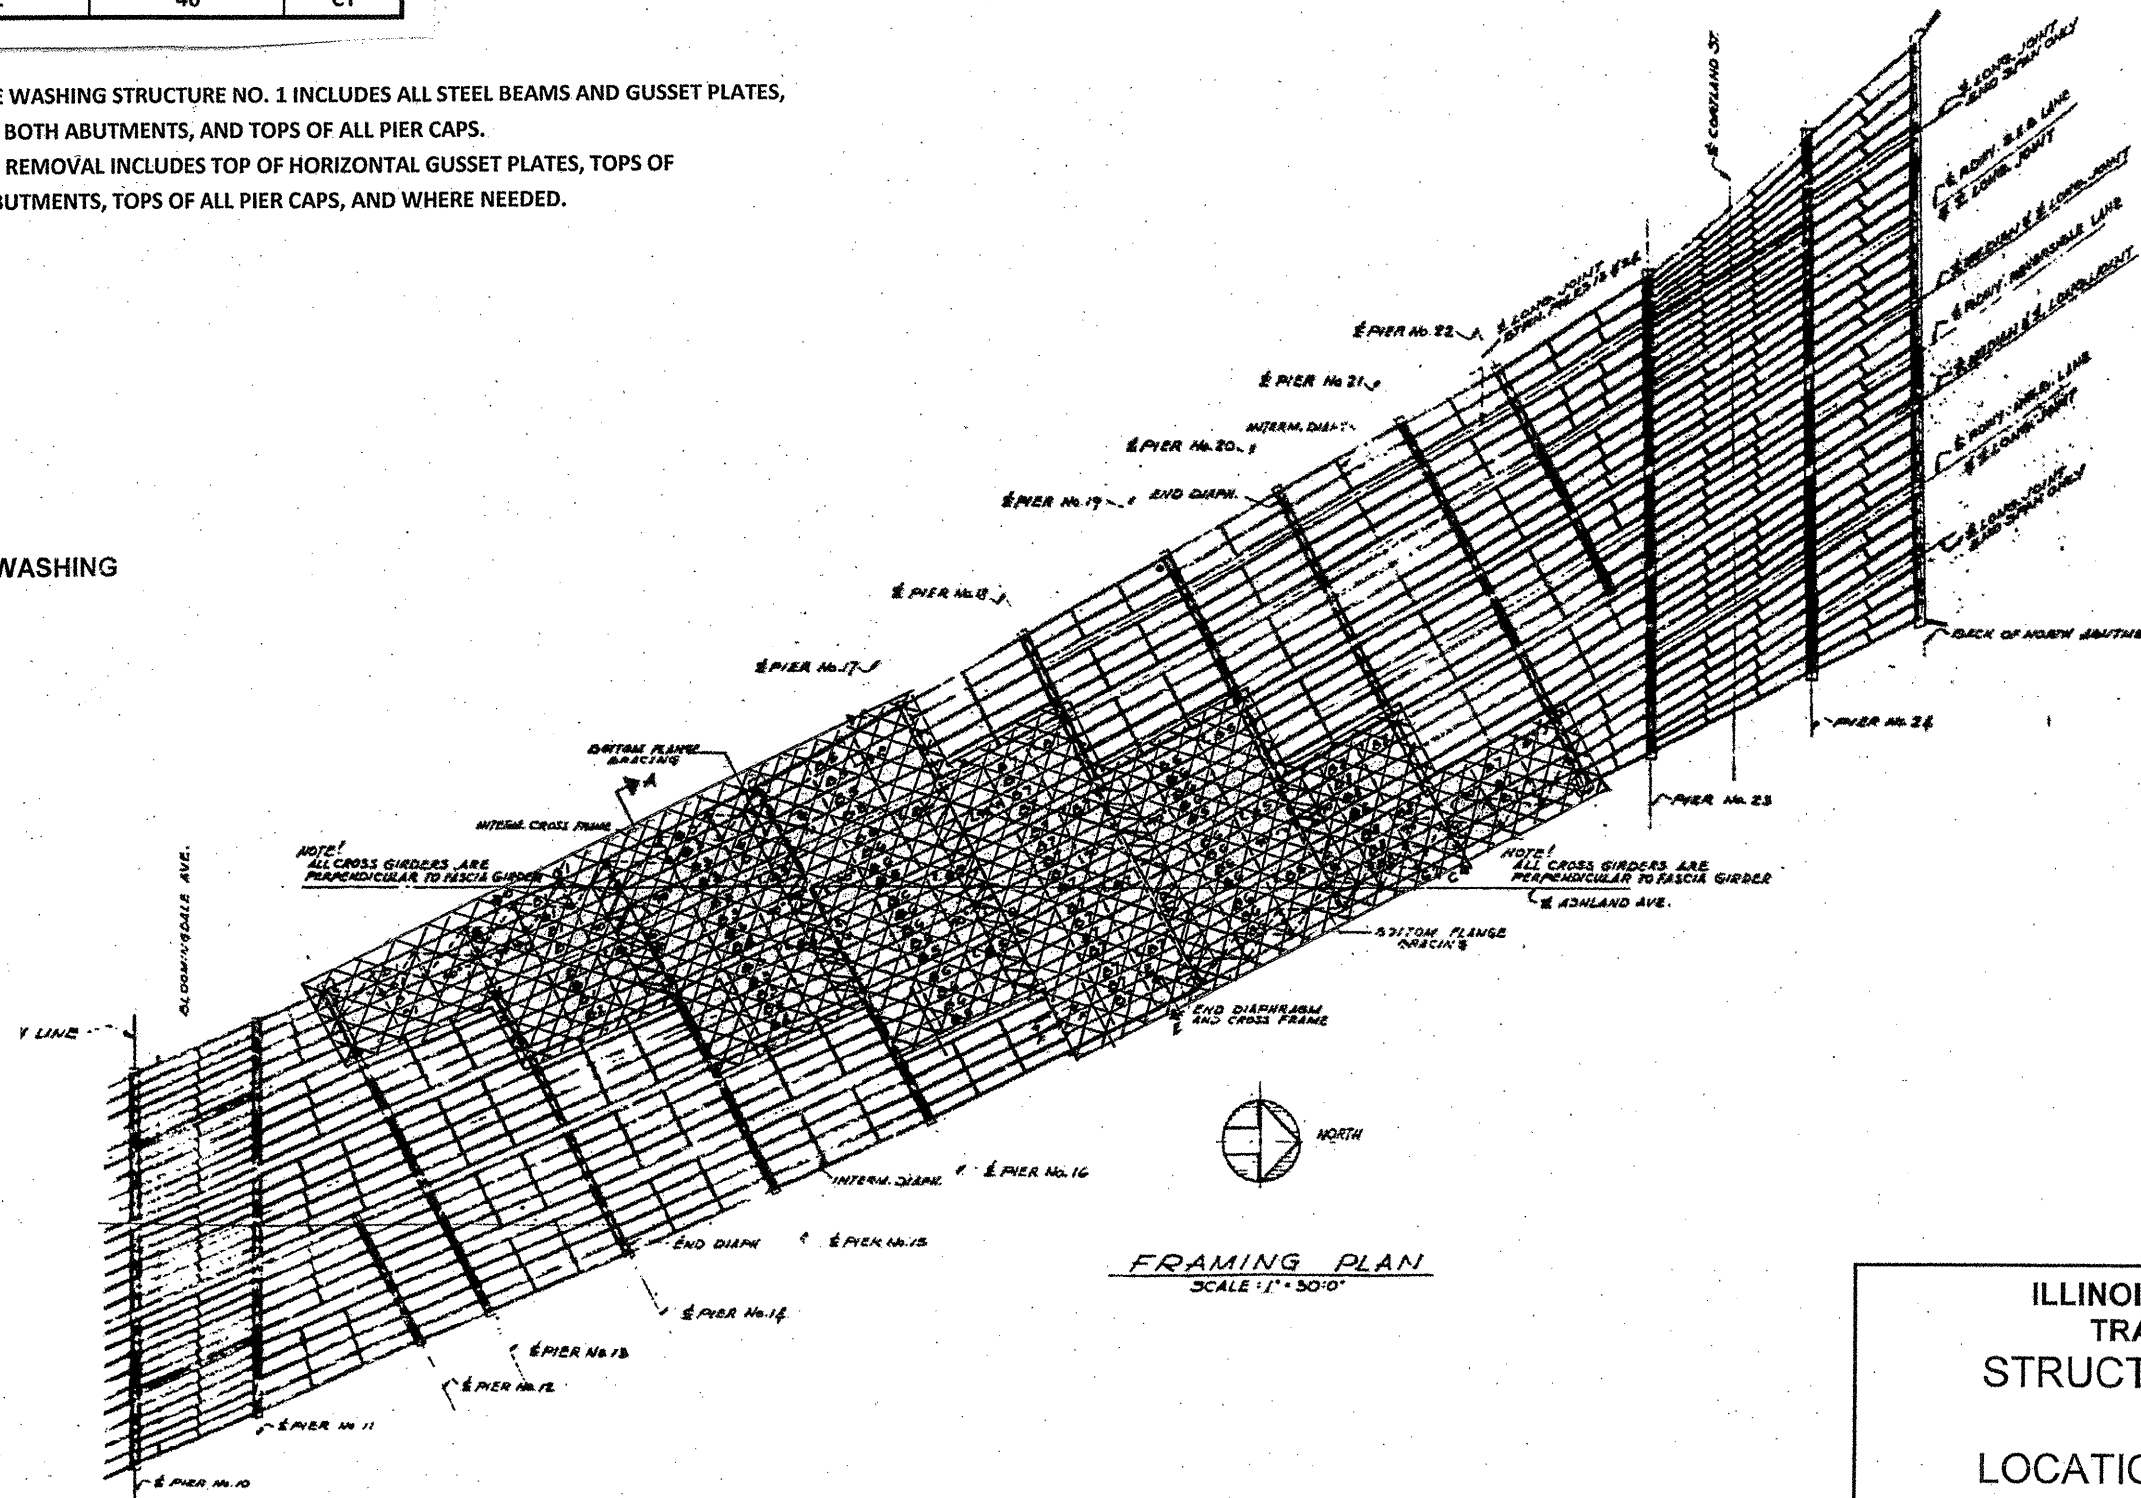

FRAMING PLAN
SCALE: 1/4" = 50'-0"

ILLINOIS DEPARTMENT OF
 TRANSPORTATION
 STRUCTURE PLAN 1 OF 3
 LOCATION 1: SN 016-0133
 I-90/94 (JFK) OVER ASHLAND AVE.