
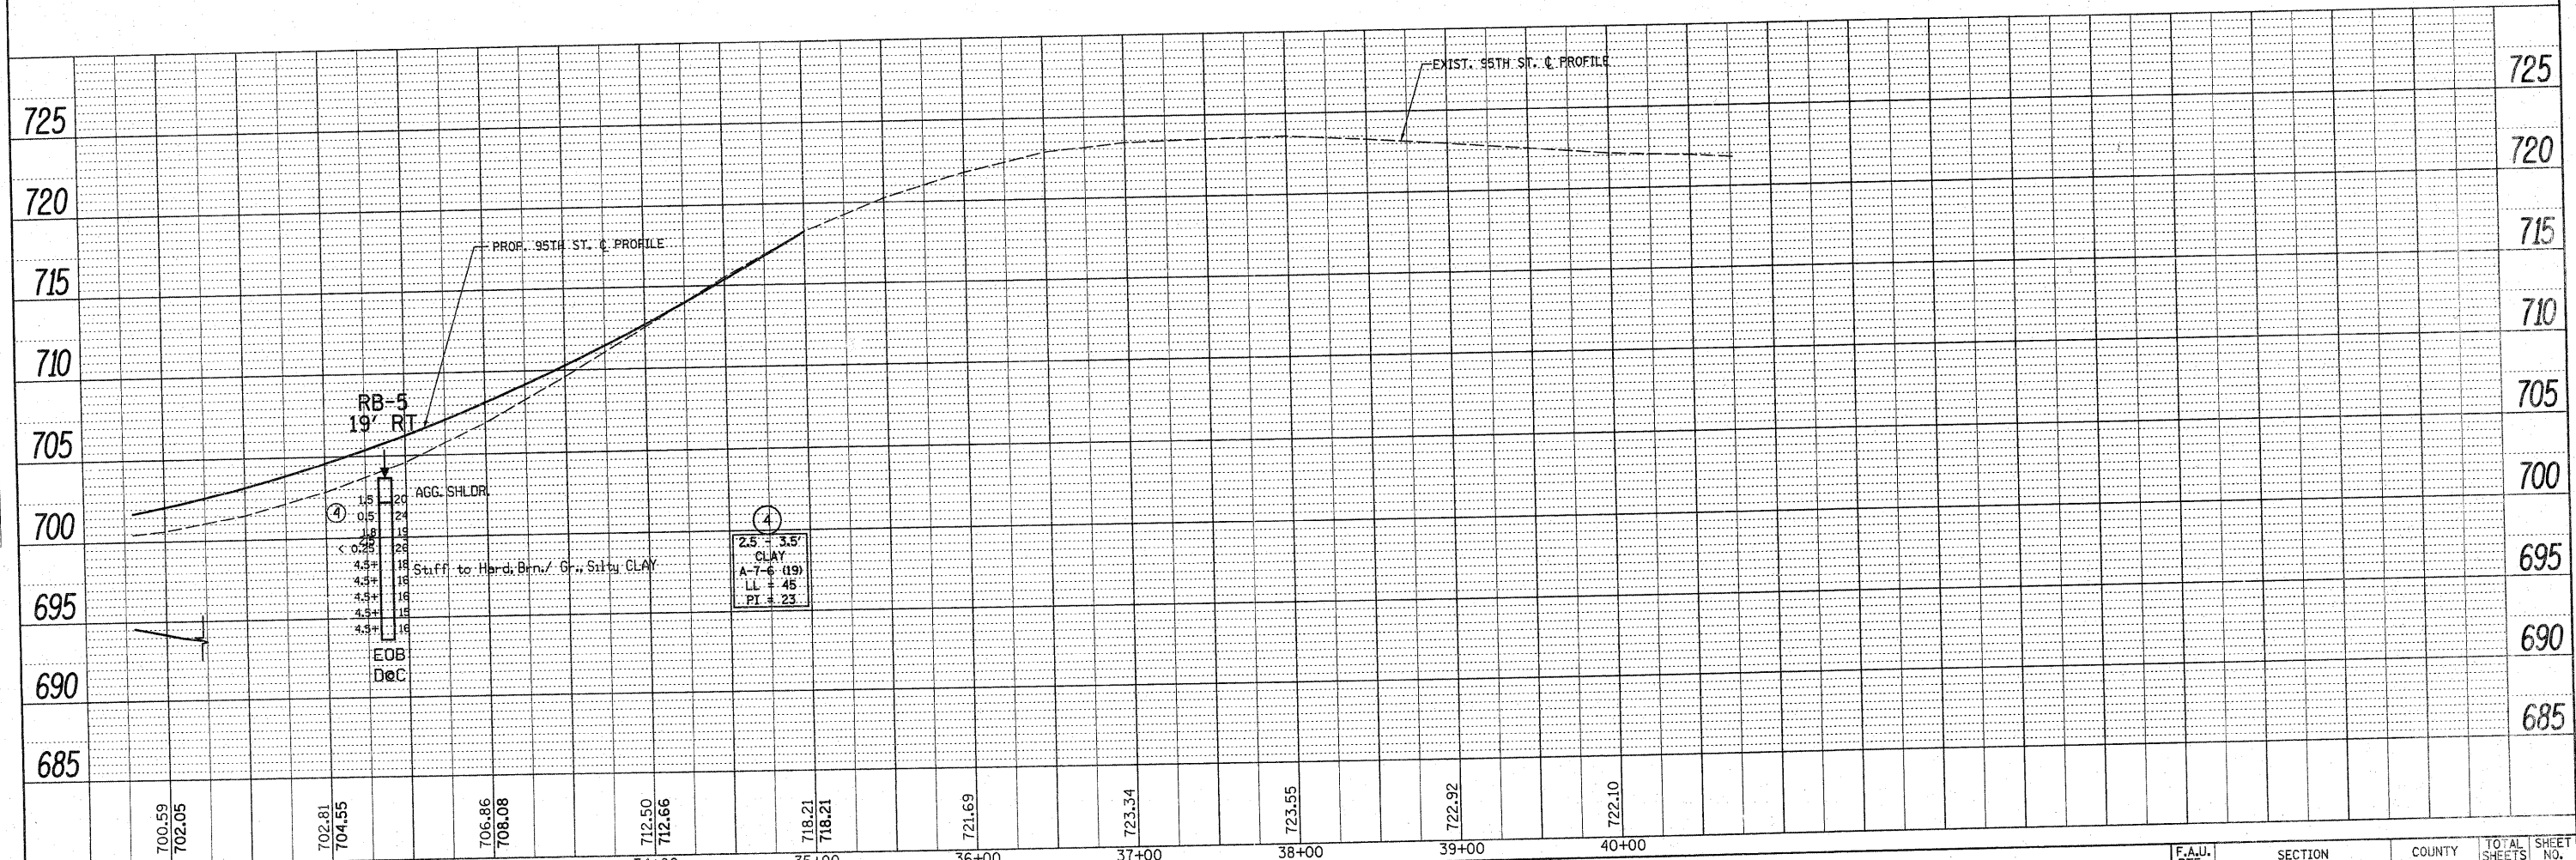


DATE	
BY	
SUPERVISOR	
NOTED	
ALIGNED	
CHECKED	
BY	
FILE NAME	
NO.	

DATE	
BY	
REVIEWED	
PLOTTED	
GRADES CHECKED	
NOTE BOOK	
NO.	
STRUCTURE NOTATIONS CHKD	

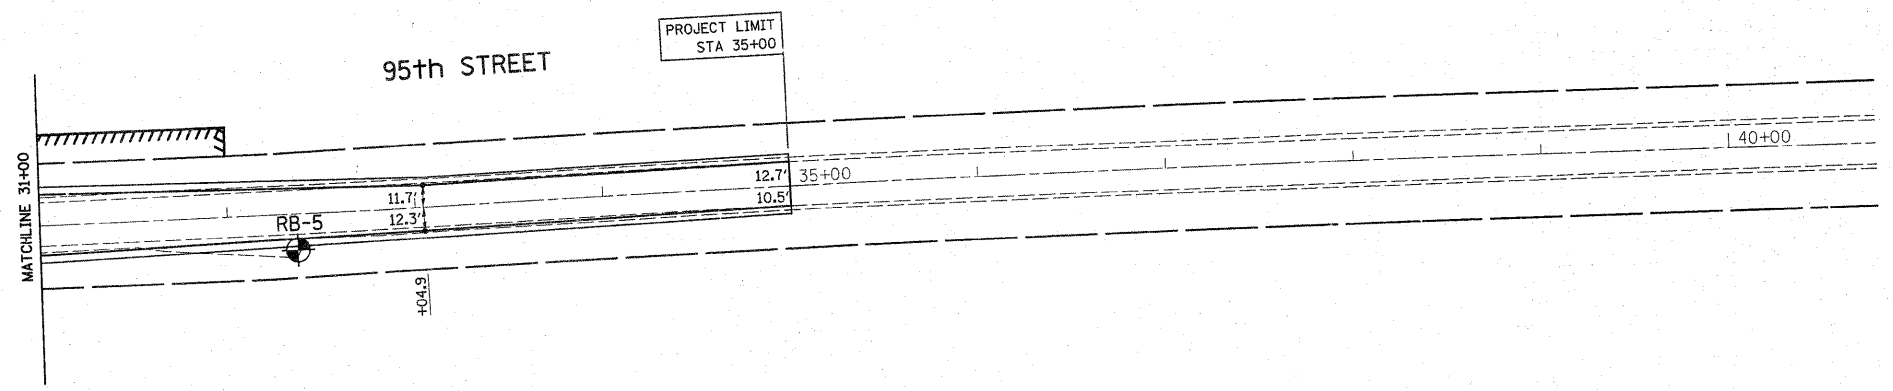

FILE NAME =	USER NAME = lszekrf	DESIGNED -	REVISED -	STATE OF ILLINOIS DEPARTMENT OF TRANSPORTATION	95th STREET @ 104th AVENUE / FLAVIN ROAD SOIL PLAN AND PROFILE	F.A.U. RTE.	SECTION	COUNTY	TOTAL SHEETS	SHEET NO.
C:\pwwork\pwwid\T\LSZEKRF\0159937\144499-sht-soil.dgn		DRAWN -	REVISED -			1566	29R-N-1	COOK	120	59
PLOT SCALE = 50.000' / IN.		CHECKED -	REVISED -			CONTRACT NO. 62377		ILLINOIS FED. AID PROJECT		
PLOT DATE = 6/7/2010		DATE -	REVISED -			SCALE:	SHEET NO. OF SHEETS	STA. TO STA.		