
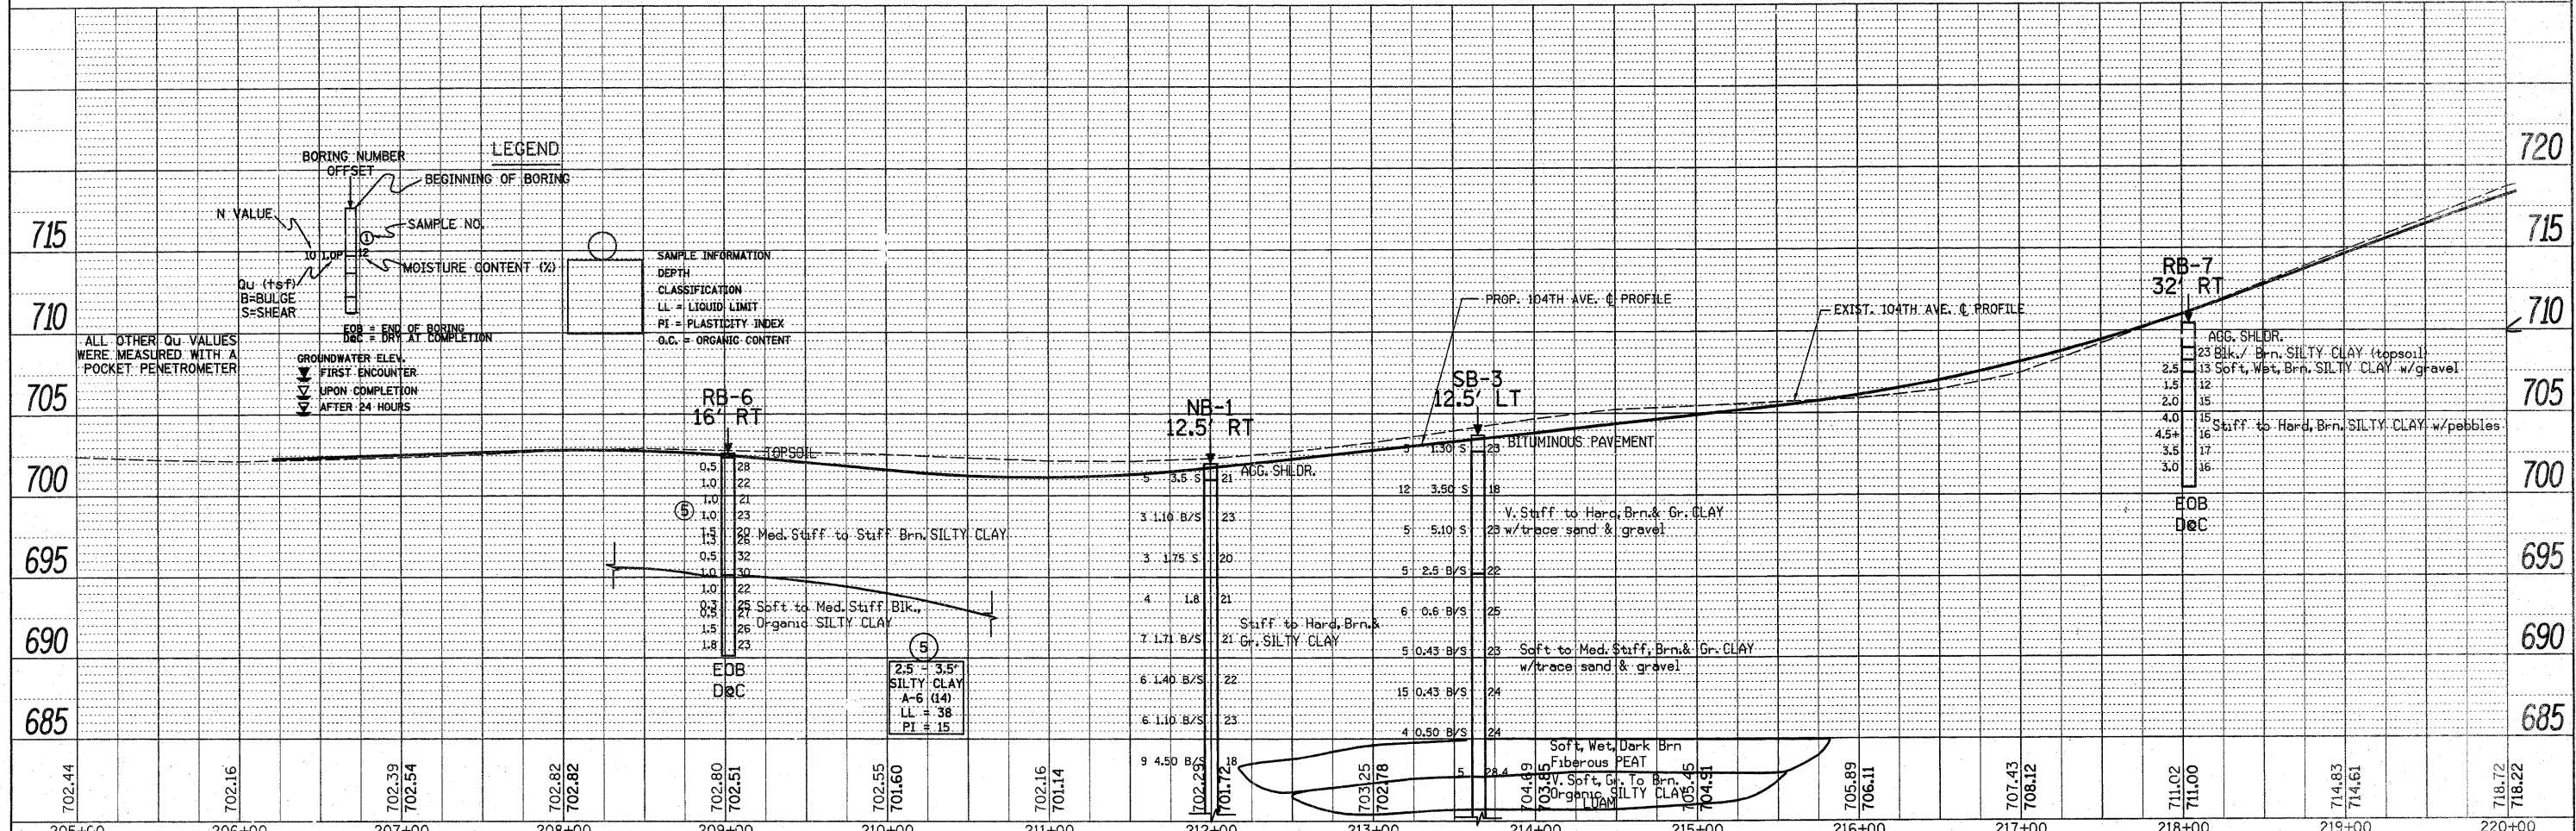


DATE	
BY	
REVIEWED	
PLANNED	
NOTED	
NO.	

DATE	
BY	
REVIEWED	
PLANNED	
NOTED	
NO.	

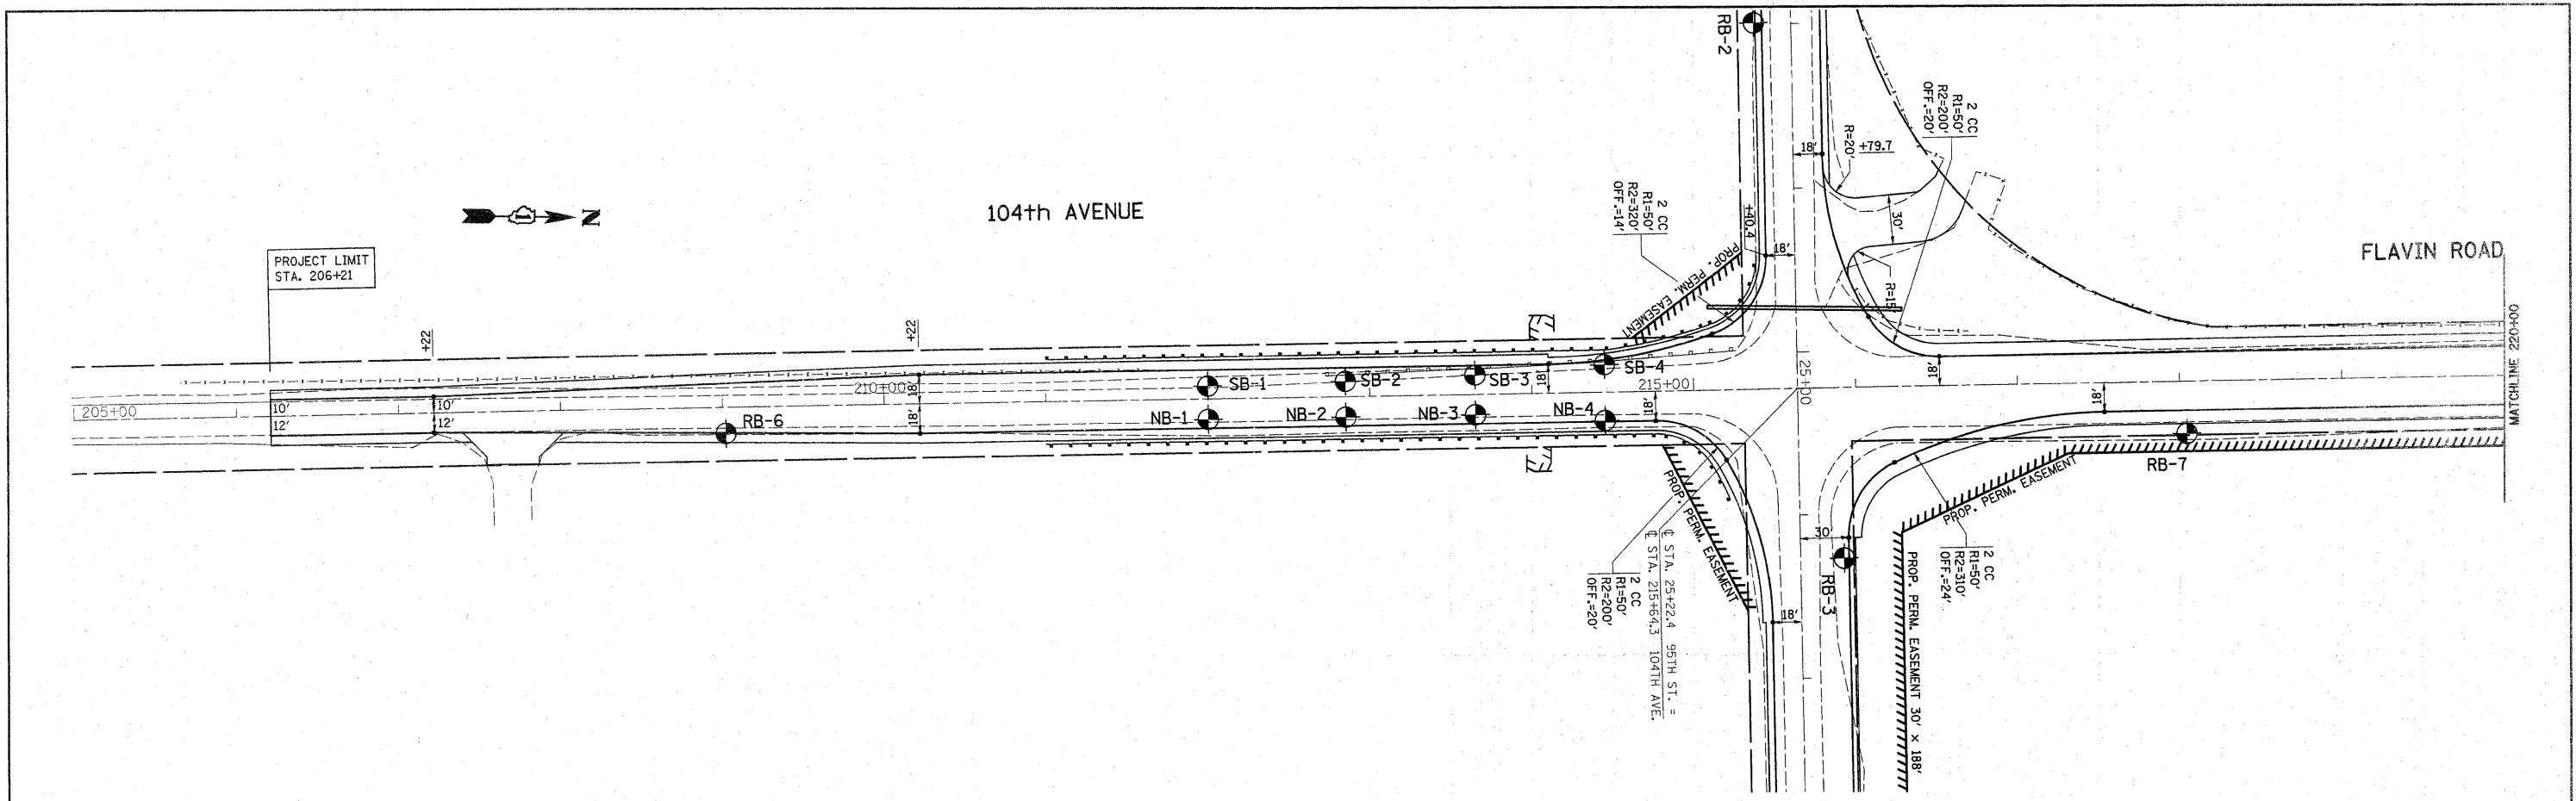

FILE NAME =	USER NAME = lszekrf	DESIGNED -	REVISED -	STATE OF ILLINOIS DEPARTMENT OF TRANSPORTATION				F.A.U. RTE. 1566	SECTION 29R-N-1	COUNTY COOK	TOTAL SHEETS 120	SHEET NO. 70
C:\pwwork\p1001\LSZEKRF\0159937\14449-sht-soil.dgn	PLOT SCALE = 50,000' / IN.	CHECKED -	REVISED -	104th AVENUE / FLAVIN ROAD @ 95th STREET SOIL PLAN AND PROFILE				CONTRACT NO. 62377				
PLOT DATE = 6/8/2010		DATE -	REVISED -	SCALE:	SHEET NO.	OF SHEETS	STA.	TO STA.	ILLINOIS FED. AID PROJECT			