


F.A.P. RTE.	SECTION	COUNTY	TOTAL SHEETS	SHEET NO.
856	01-00170-26-TL	WILL	171	51
STA. 117+00		TO STA. 141+00		
FED. ROAD DIST. NO.		ILLINOIS	FED. AID PROJECT	
CONTRACT NO: 63570				

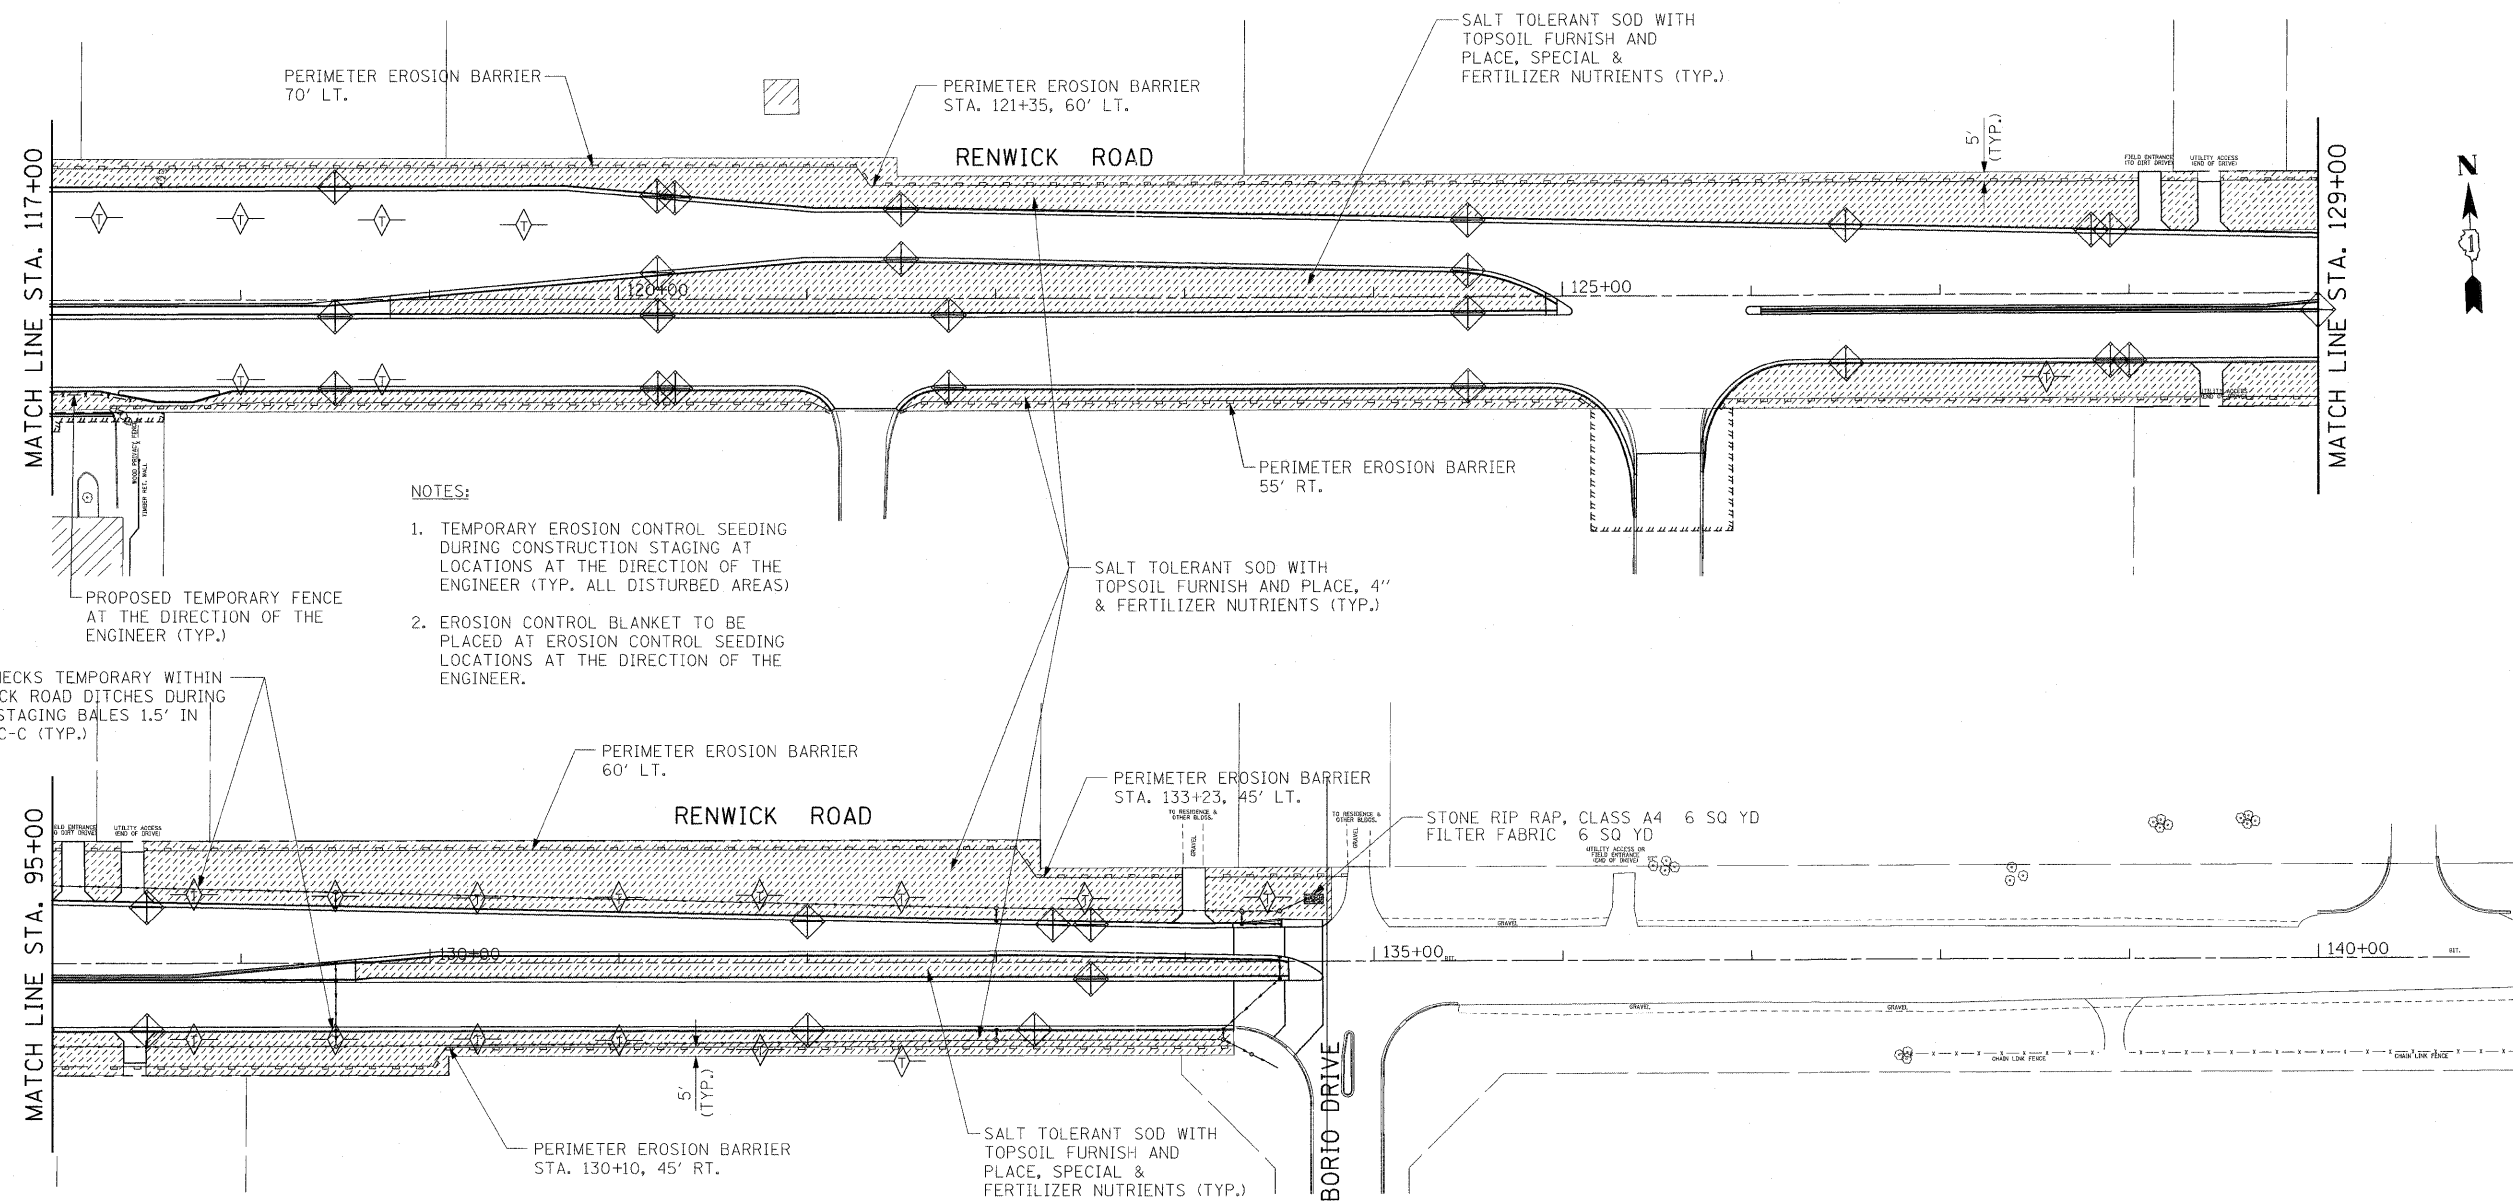

- NOTES:
1. TEMPORARY EROSION CONTROL SEEDING DURING CONSTRUCTION STAGING AT LOCATIONS AT THE DIRECTION OF THE ENGINEER (TYP. ALL DISTURBED AREAS)
 2. EROSION CONTROL BLANKET TO BE PLACED AT EROSION CONTROL SEEDING LOCATIONS AT THE DIRECTION OF THE ENGINEER.

PLACE DITCH CHECKS TEMPORARY WITHIN EXISTING RENWICK ROAD DITCHES DURING CONSTRUCTION STAGING BALES 1.5' IN HEIGHT AT 75' C-C (TYP.)

LANDSCAPING LEGEND

- SALT TOLERANT SOD
- EXISTING SHADE TREE
- EXISTING EVERGREEN TREE
- EXISTING BUSH
- PERIMETER EROSION BARRIER
- INLET AND PIPE PROTECTION
- DITCH CHECK TEMPORARY

REVISIONS	
NAME	DATE

ILLINOIS DEPARTMENT OF TRANSPORTATION
**RENWICK ROAD
 EROSION CONTROL AND
 LANDSCAPING PLAN
 STA. 117+00 TO STA. 141+00**
 SCALE: 1"=50'
 DATE: APRIL, 2011
 DRAWN BY: CJO
 CHECKED BY: MFB