



WEST SIDE PROFILE

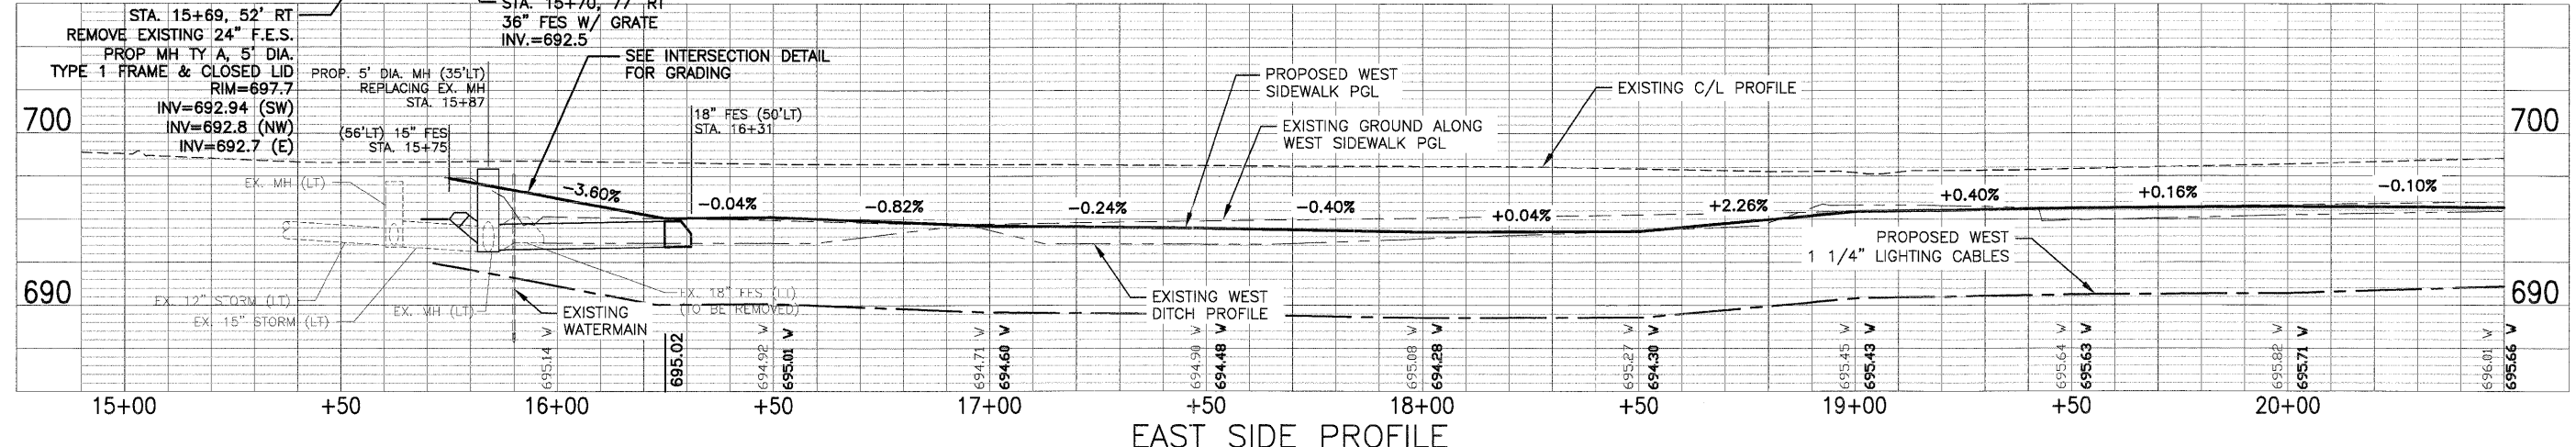

EAST SIDE PROFILE

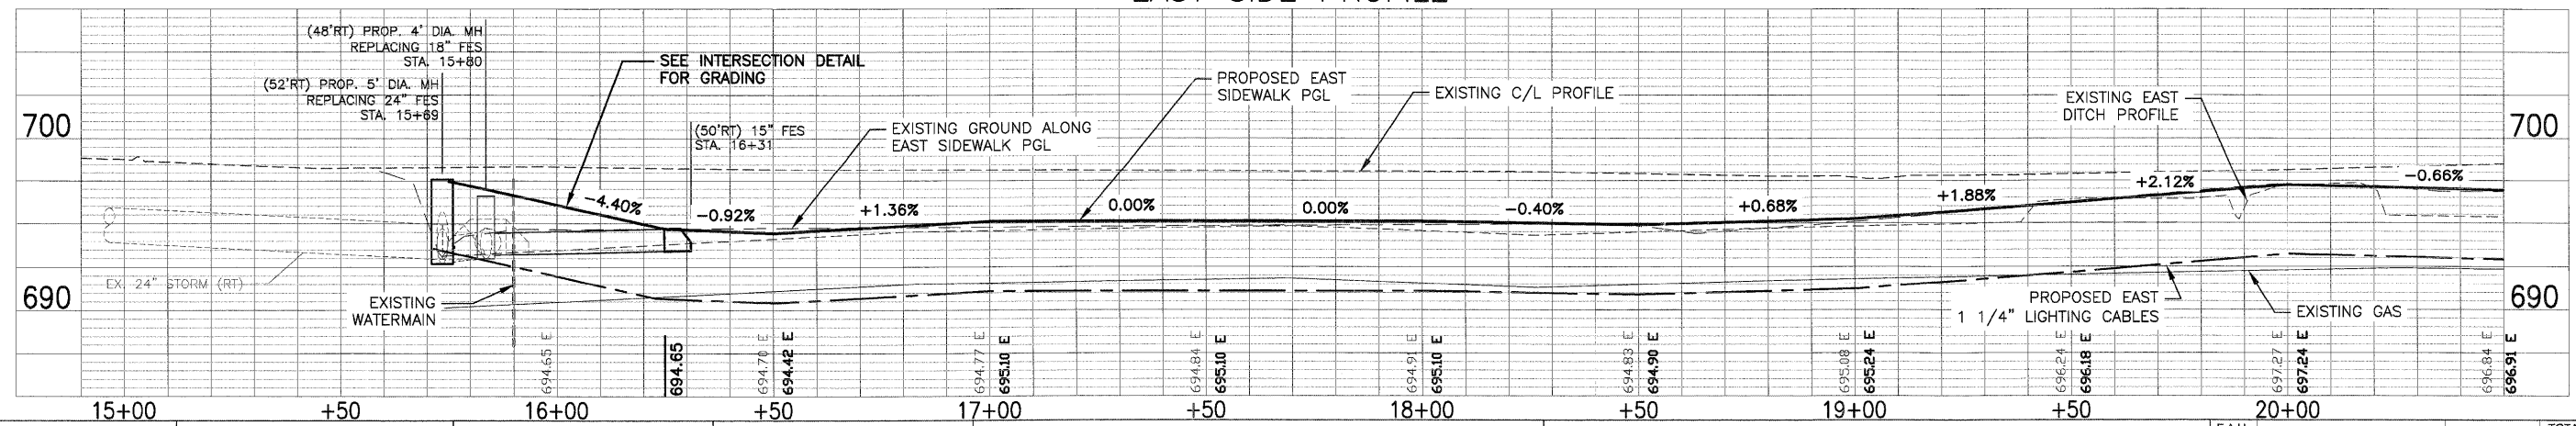

FILE NAME = P:\P01001\00\SURVEY\2010 FED\GREENLEAF.DWG	USER NAME =	DESIGNED - EKS	REVISED -	STATE OF ILLINOIS DEPARTMENT OF TRANSPORTATION	GREENLEAF AVENUE SIDEWALKS PLAN AND PROFILE		F.A.U. RTE. = 2701	SECTION = 10-00042-00-SW	COUNTY = LAKE	TOTAL SHEETS = 34	SHEET NO. = 9
PLOT SCALE = AS SHOWN		DRAWN - SRU	REVISED -		SHEET NO. 9 OF 34 SHEETS		STA. 15+75 TO STA. 20+50		CONTRACT NO. 63605		
PLOT DATE =		CHECKED - MKK	REVISED -		ILLINOIS		FED. AID PROJECT				
		DATE = 12/29/2011	REVISED -								