



United Way Of Lake County, Inc
330 S. Greenleaf Ct
0725122002


G. P. Management
310 S. Greenleaf Ct
0725122001

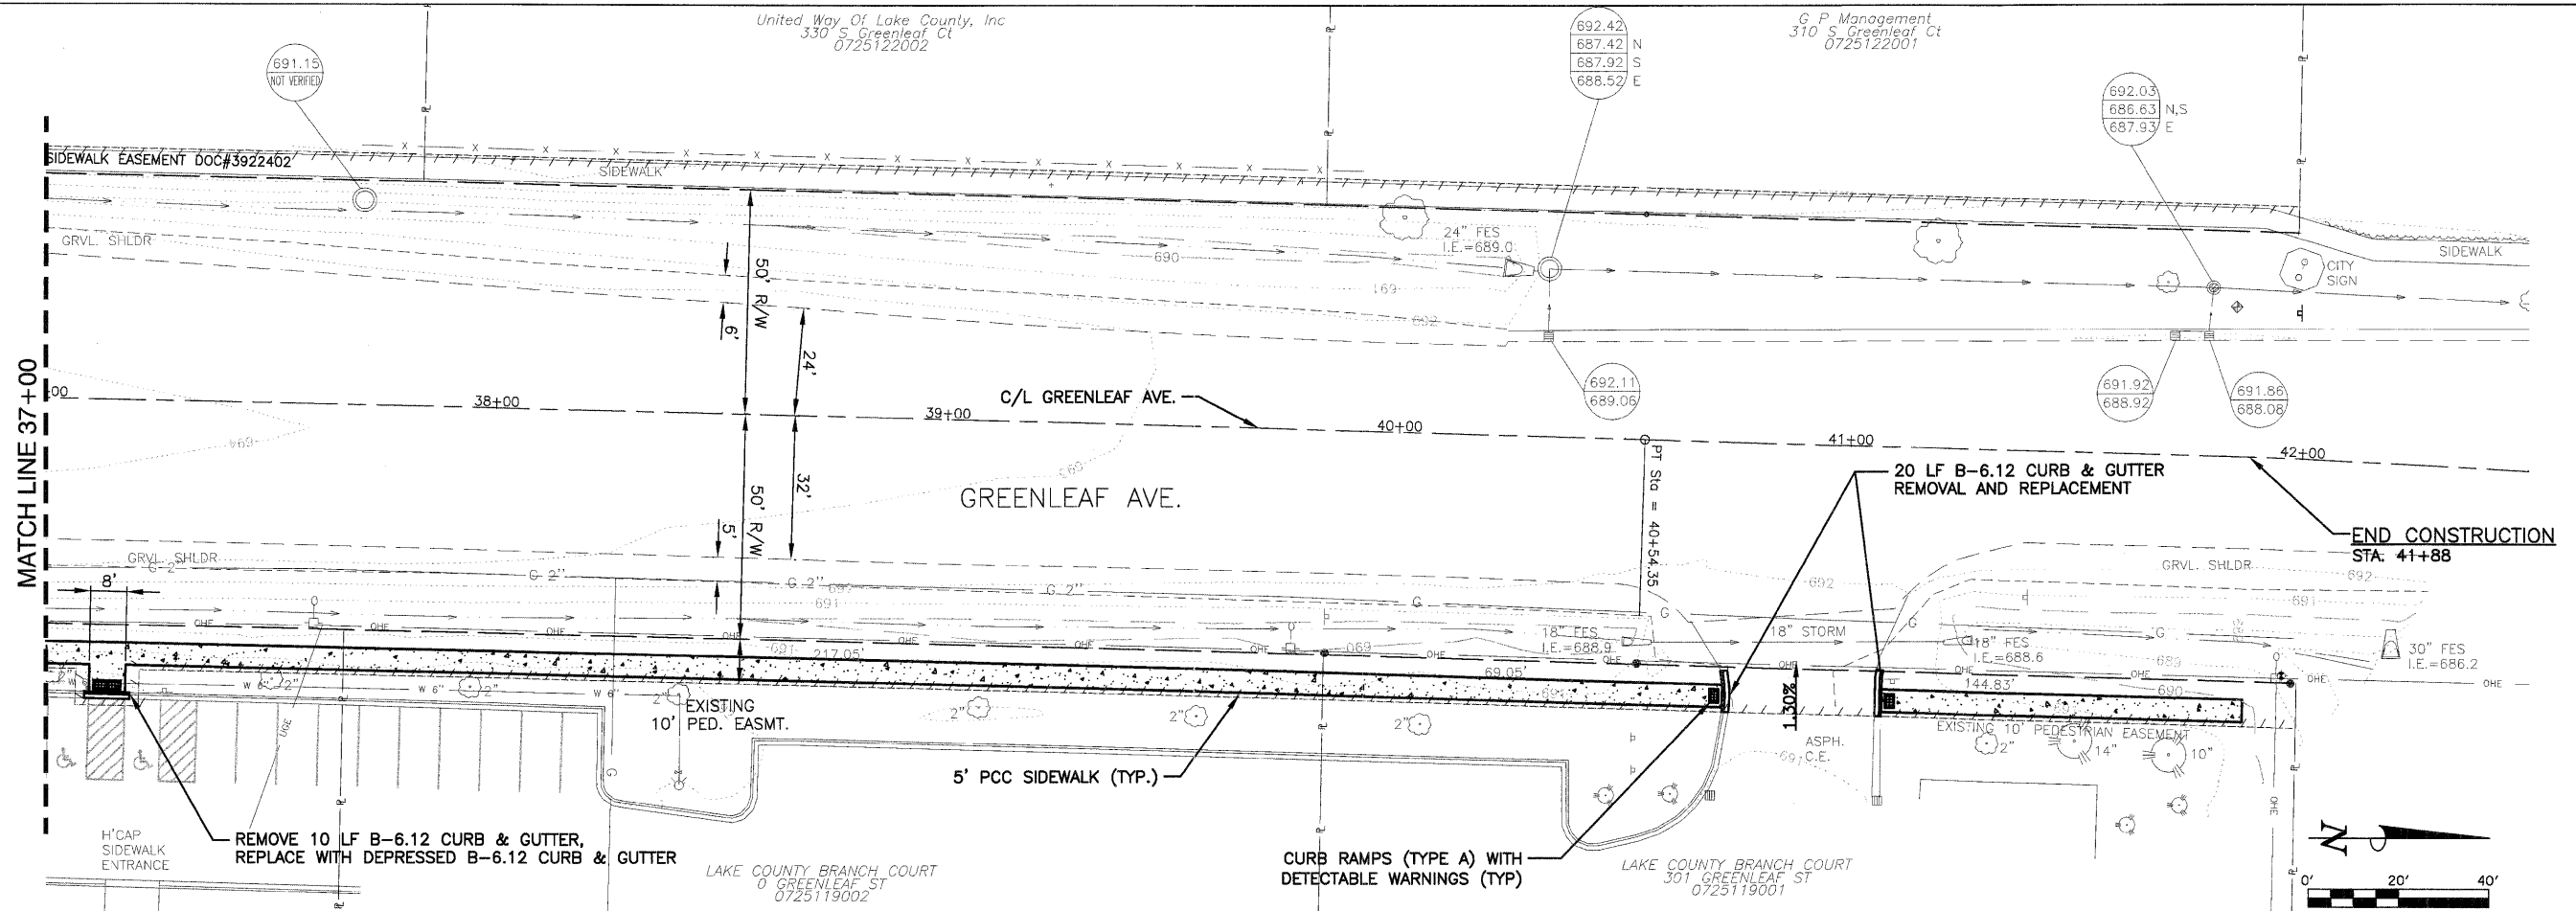

WEST SIDE PROFILE

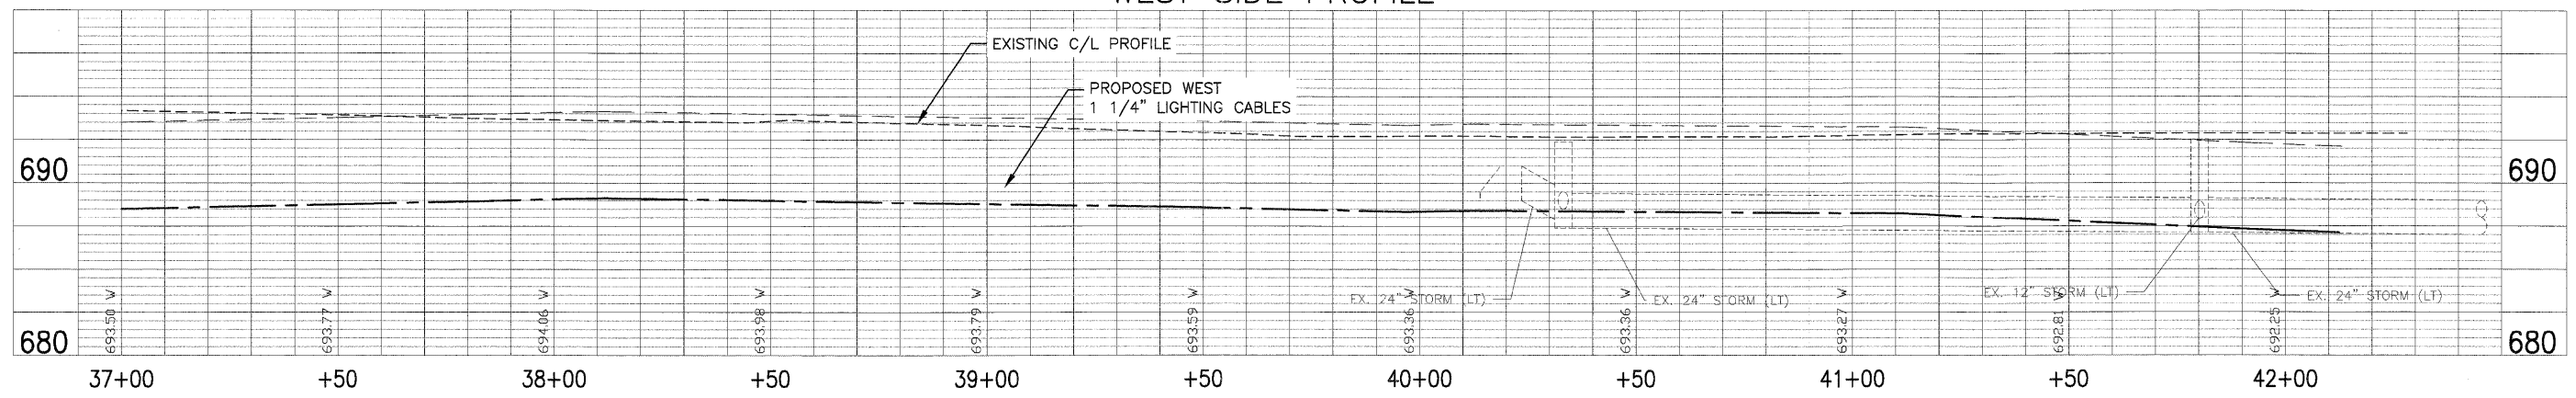

EAST SIDE PROFILE

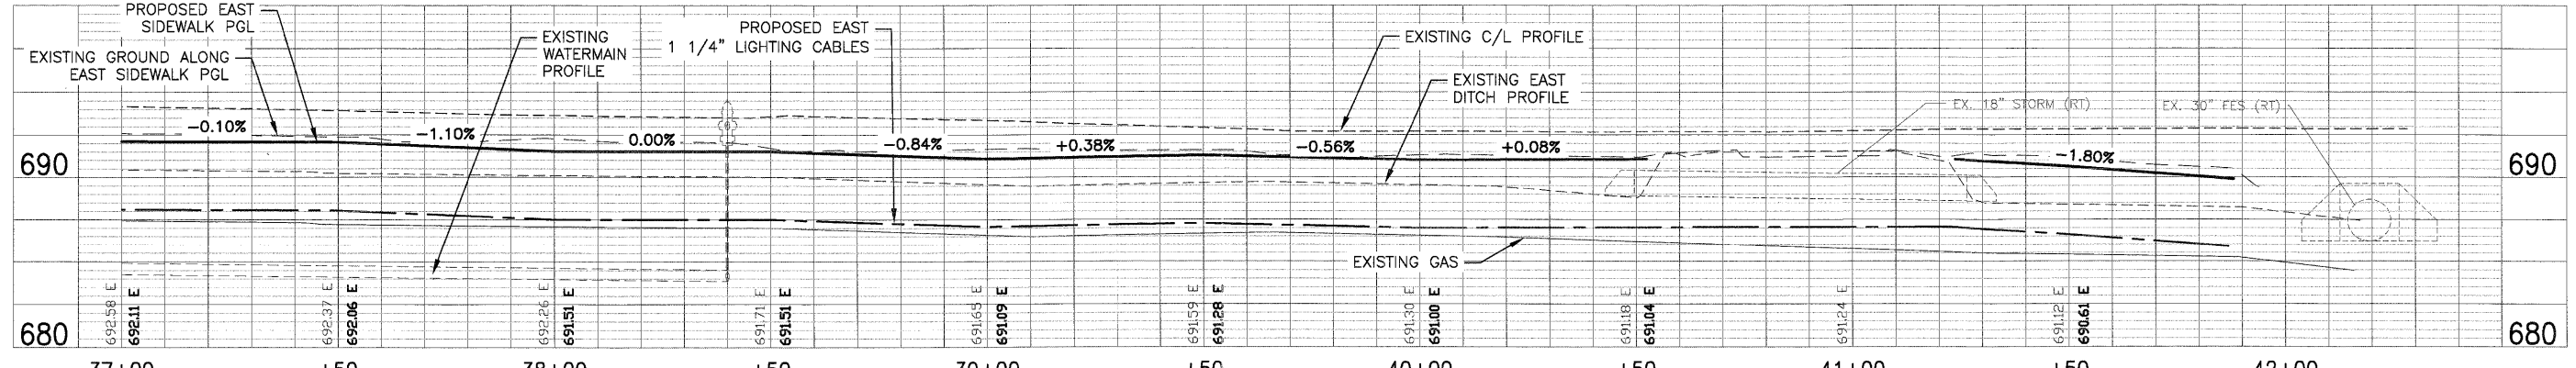

FILE NAME = F:\P0100150\SURVEY\2010 FED\GREENLEAF.DWG	USER NAME =	DESIGNED - EKS	REVISED -	STATE OF ILLINOIS DEPARTMENT OF TRANSPORTATION	GREENLEAF AVENUE SIDEWALKS PLAN AND PROFILE	F.A.U. RTE. = 2701	SECTION = 10-00042-00-SW	COUNTY = LAKE	TOTAL SHEETS = 34	SHEET NO. = 13	
PLOT SCALE = AS SHOWN	DRAWN - SRU	CHECKED - MKK	REVISED -			SHEET NO. 13 OF 34 SHEETS	STA. 37+00 TO STA. 42+00	CONTRACT NO. 63605		ILLINOIS FED. AID PROJECT	
PLOT DATE =	DATE - 12/29/2011	REVISI	REVISI								