



LEGEND:

PERIMETER EROSION BARRIER	
AGGREGATE DITCH CHECK	
TEMPORARY COFFERDAM	
TEMPORARY SUMP PIT	
TEMP. EROSION CONTROL SEEDING	
INLET FILTER	
STABILIZED CONSTRUCTION ENTRANCE	
WETLAND AREA	
TEMP. IMPACTED WETLAND AREA	

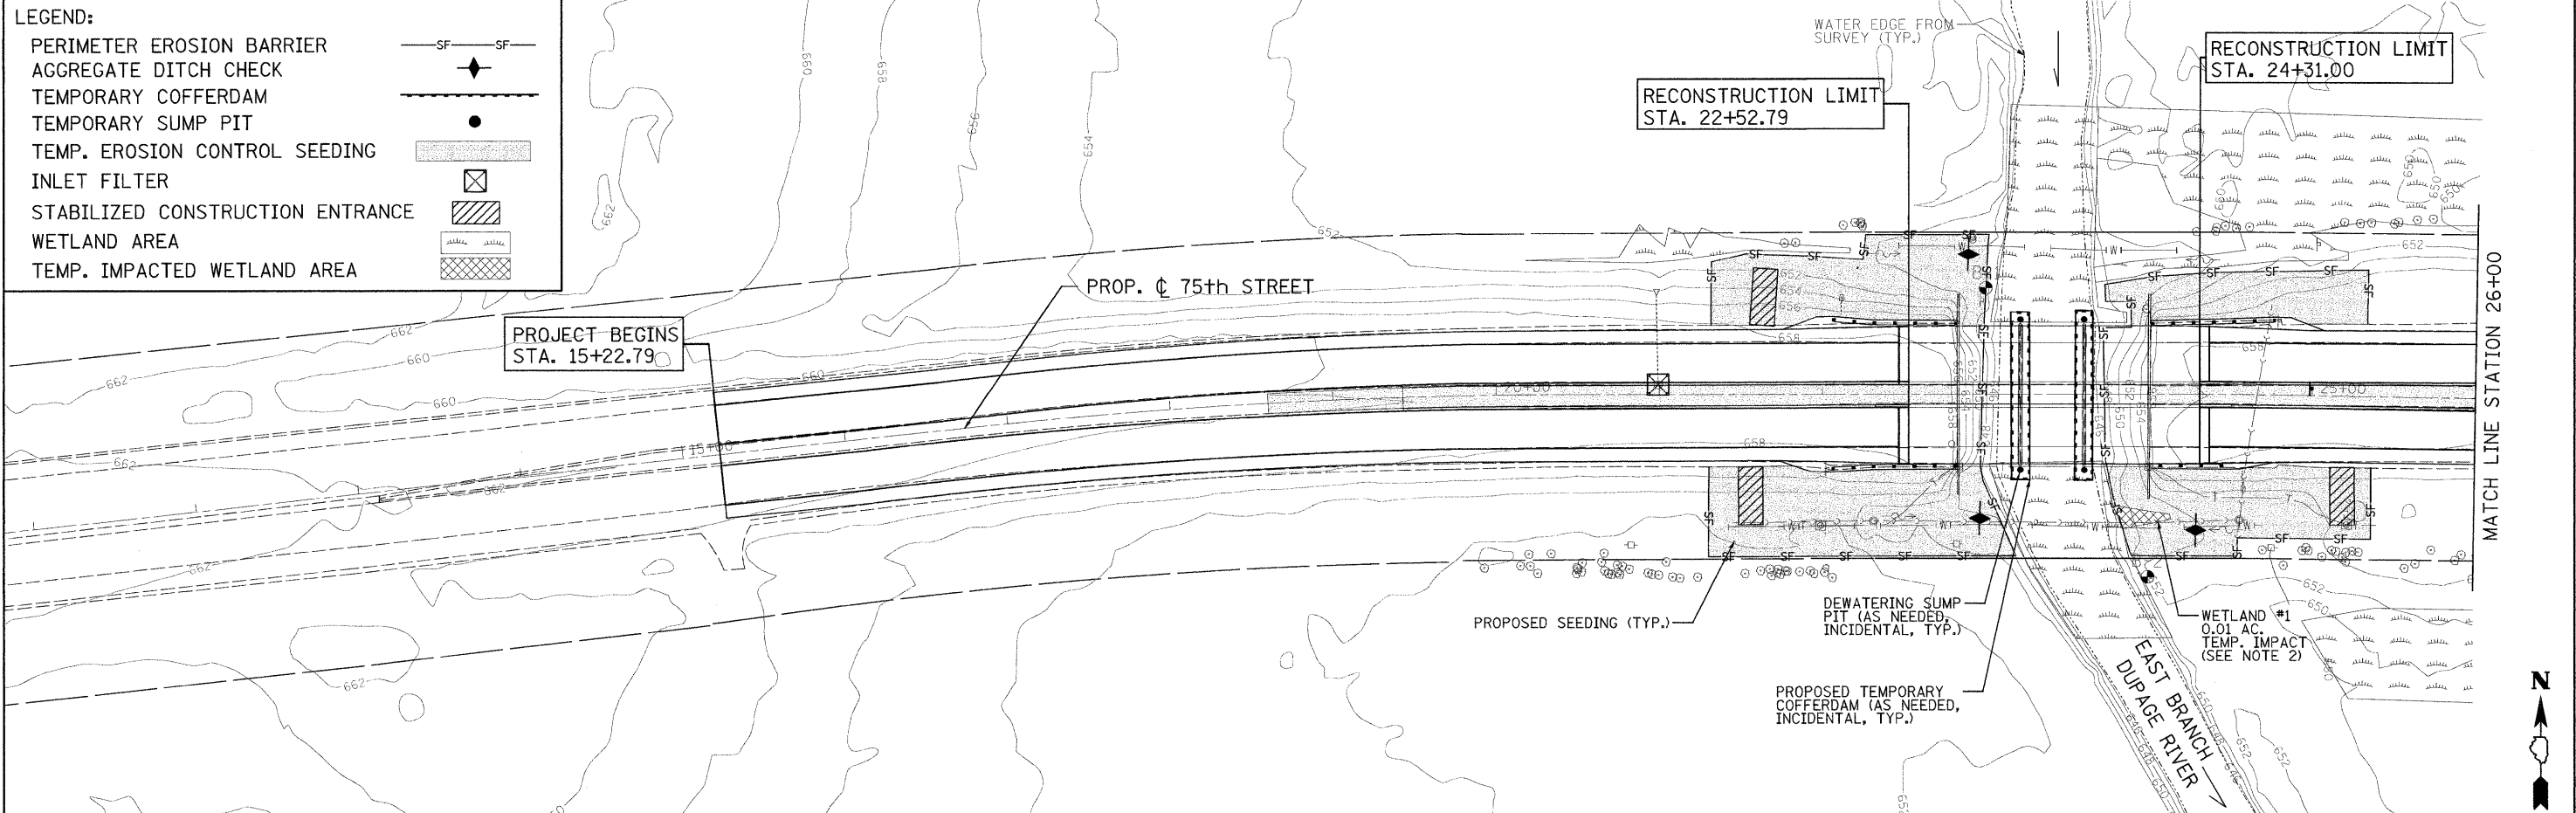

- NOTE:**
- NO CONSTRUCTION VEHICLE ACCESS SHALL OCCUR BEYOND THE SHOULDER IN THE NORTHEAST QUADRANT OF THE BRIDGE.
 - PLACE A TEMPORARY, RIGID PROTECTIVE COVER SUCH AS A STEEL PLATE, CRANE MAT, OR SIMILAR OVER WETLAND #1 TO PREVENT TRAMPLING OF VEGETATION AND COMPACTION OF SOIL (INCIDENTAL)

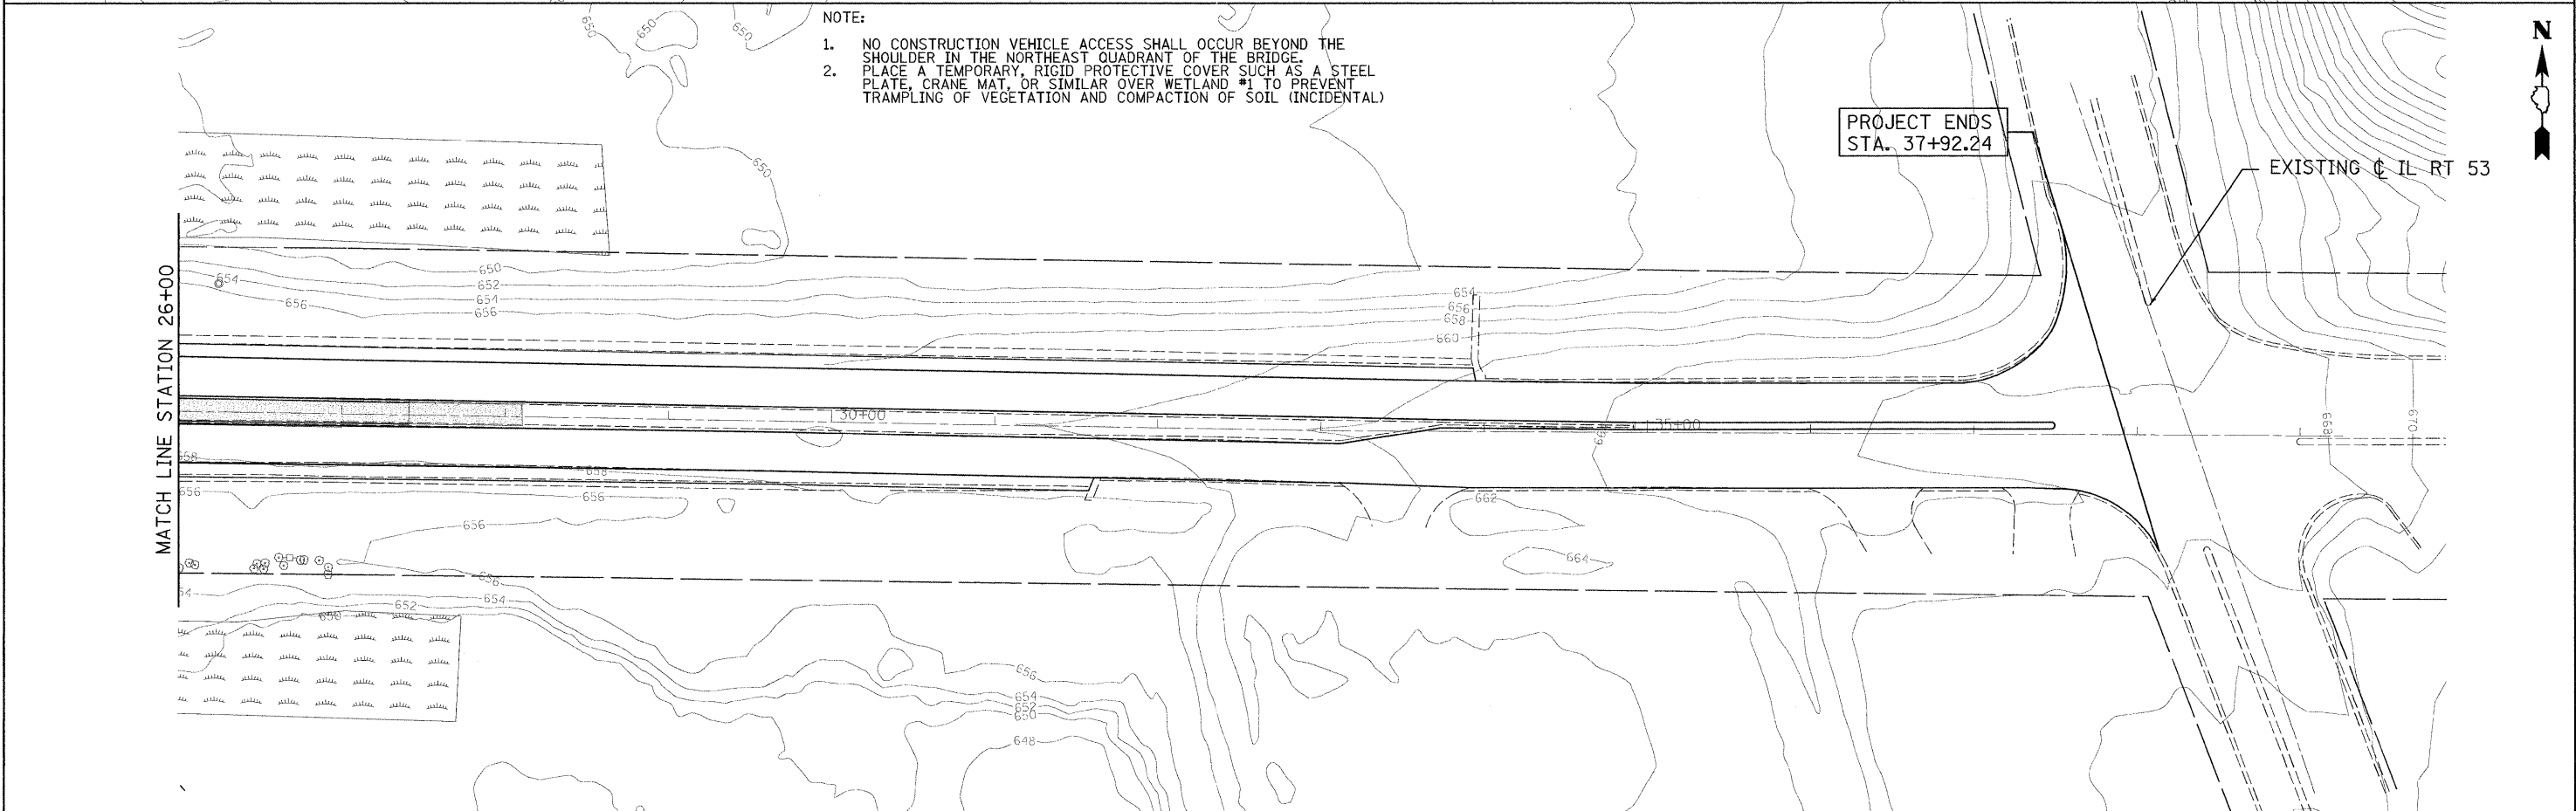

USER NAME = Pbrun (Rdeg_Lisle)	DESIGNED - JAC	REVISED - PRB	PATRICK ENGINEERING INC. 4870 VARSITY DRIVE LISLE, IL 60532 patrickengineering.com	DUPAGE COUNTY DEPARTMENT OF TRANSPORTATION	SOIL EROSION AND SEDIMENT CONTROL PLAN 75TH STREET OVER EAST BRANCH DUPAGE RIVER	FAP RFE.	SECTION	COUNTY	TOTAL SHEETS	SHEET NO.
PLOT CONFIG = PDF(Greg_Large.plt)	DRAWN - JAC	REVISED - PRB				0369	08-00162-03-BR	DUPAGE	58	15
PLOT SCALE = 1:50	CHECKED - DES	REVISED - ADJ				FED. ROAD DIST. NO.		ILLINOIS FED. AID PROJECT		
PLOT DATE = 1/19/2012	DATE - 12-19-2011	REVISED - 10-21-11				SCALE: 1"=50'		14+90.11 TO STA. 37+92.24		

Q:\DPC001\21158.007\Drawings\RD\WY\shits\Ero\S.Erosion_Control.01.dgn