




J:\PROJECTS\700\0745-VILLAGE OF OAK BROOK\008-22ND STREET STEP ENHANCEMENTS\11 GRAPHICS\05-DD-CD-09-LANDSCAPE DETAILS AND NOTES.DWG 9
 Plotter: 12/15/2011 4:24 PM By: TKING
 Copyright © 2011, By Hitchcock Design Group

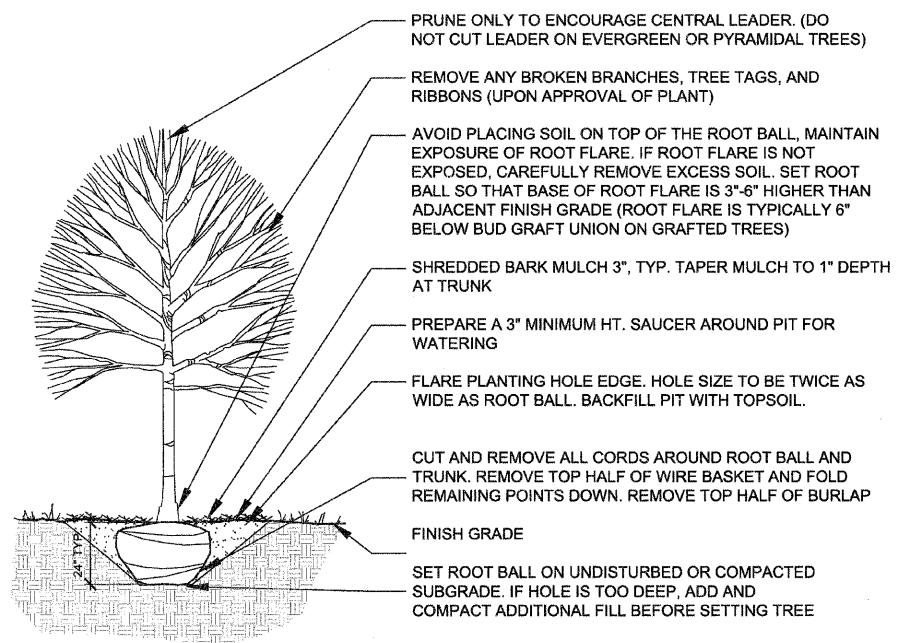


1 DECIDUOUS TREE PLANTING
 SCALE: 1/2" = 1'-0" D-TREE-DEC

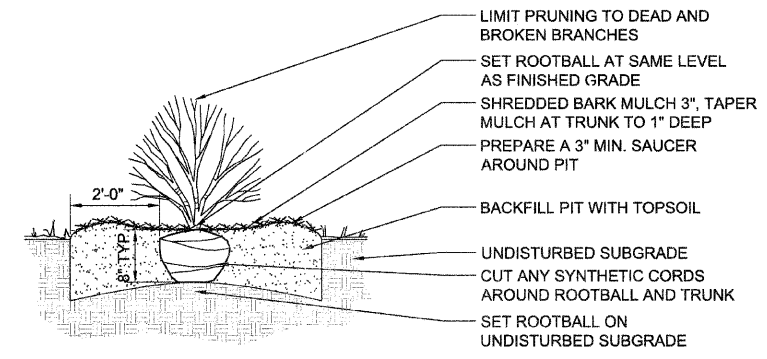

3 SHRUB PLANTING
 SCALE: 1/2" = 1'-0" D-SHRUB

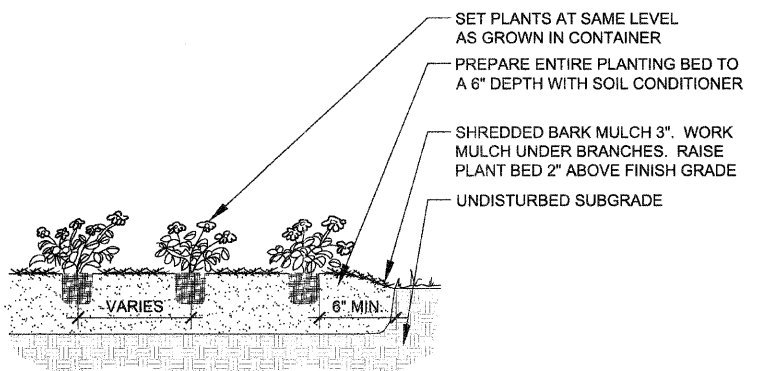

4 PERENNIAL PLANTING
 SCALE: 1/2" = 1'-0" D-ANNUAL-PERENNIAL

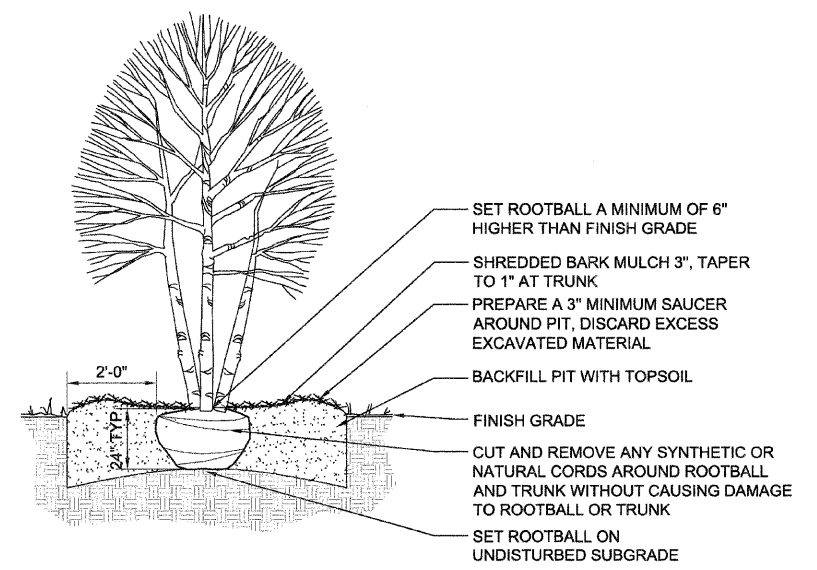

2 ORNAMENTAL TREE PLANTING
 SCALE: 1/2" = 1'-0" D-ORNAMENTAL TREE

PLANT MATERIALS LIST

CODE	BOTANICAL NAME	COMMON NAME	SIZE	QTY
SHADE TREES				
GBA3.0	GINKGO BILOBA 'AUTUMN GOLD'	AUTUMN GOLD GINKGO	3" C	4
GBM3.0	GINKGO BILOBA 'MAGYAR'	MAGYAR UPRIGHT GINKGO	3" C	4
ULM2.5	ULMUS JAPONICA X WILSONIANA 'MORTON'	ACCOLADE™ ELM	2 1/2" C	6
INTERMEDIATE TREES				
SPM.07	SYRINGA PEKINENSIS 'MORTON'	CHINA SNOW PEKING LILAC	7' HT	16
DECIDUOUS SHRUBS				
HAN24	HYDRANGEA ARBOR 'ANNABELLE'	ANNABELLE SMOOTH HYDRANGEA	24" HT	158
PFM24	POTENTILLA FRUTICOSA 'MCKAY'S WHITE'	MCKAY'S WHITE BUSH CINQUEFOIL	24" HT	74
RAR24	ROSA 'AMBER ROSE'	AMBER ROSE FLOWER CARPET ROSE	24" HT	119
VPW.06	VIBURNUM PRUNIFOLIUM 'WILSON'	WILSON BLACKHAW VIBURNUM	6' HT	10
EVERGREEN SHRUBS				
JCK24	JUNIPERUS CHINENSIS 'KALLAY COMPACT'	KALLAY COMPACT CHINESE JUNIPER	24" HT	25
PERENNIALS				
ANP6	ASTER NOVAE ANGLIAE 'PURPLE DOME'	PURPLE DOME NEW ENGLAND ASTER	1 GAL	185
CAK6	CALAMAGROSTIS X ACUTIFLORA 'KARL FOERSTER'	KARL FOERSTER FEATHER REED GRASS	1 GAL	236
CPE6	CAREX PENNSYLVANICA "	OAK SEDGE	1 GAL	1278
CVC6	COREOPSIS VERTICILLATA 'CRÈME BRULEE'	CRÈME BRULEE THREADLEAF COREOPSIS	1 GAL	41
CVZ6	COREOPSIS VERTICILLATA 'ZAGREB'	ZAGREB THREADLEAF COREOPSIS	1 GAL	46
EPS6	ECHINACEA PARADOX	YELLOW CONEFLOWER	1 GAL	15
ECS6	ECHINACEA 'HARVEST MOON'	HARVEST MOON CONEFLOWER	1 GAL	96
HHR6	HEMEROCALLIS 'HAPPY RETURNS'	HAPPY RETURNS DAYLILY	1 GAL	230
HRO6	HEMEROCALLIS 'ROSEY RETURNS'	ROSEY RETURNS DAYLILY	1 GAL	230
HSO6	HEMEROCALLIS 'STELLA DE ORO'	STELLA DE ORO DWARF DAYLILY	1 GAL	230
NFW6	NEPETA X FAASSENII 'WALKER'S LOW'	WALKER'S LOW CATMINT	1 GAL	201
PLS6	PEROVSKIA ATRIPLICIFOLIA 'LITTLE SPIRE'	LITTLE SPIRE RUSSIAN SAGE	1 GAL	32
RSV6	RUDBECKIA SPECIOSA 'VIETTE'S LITTLE SUZY'	VIETTE'S LITTLE SUZY BLACK-EYED SUSAN	1 GAL	185
SNW6	SALVIA NEMOROSA 'WESUWE'	WESUWE SALVIA	1 GAL	201
TOTAL PERENNIALS:				3206

ALL PERENNIALS TO BE PAID FOR AS PERENNIAL PLANTS, ORNAMENTAL TYPE, GALLON POT (1 UNIT = 100 PLANTS)

PLANTING NOTES

- SOD TO LIMITS OF DISTURBANCE FOR RESTORATION ONLY. CONTRACTOR IS RESPONSIBLE FOR RESTORATION OF ANY UNAUTHORIZED DISRUPTION OUTSIDE OF DESIGNATED CONSTRUCTION AREA.
- CONTRACTOR IS RESPONSIBLE FOR EROSION CONTROL IN ALL DISTURBED AREAS. ALL DISTURBED AREAS ARE TO BE PROTECTED WITHIN 24 HOURS. DO NOT DISTURB MORE AREA THAN CAN BE COMPLETED AND PROTECTED WITHIN 24 HOURS.
- PLANTS AND OTHER MATERIALS ARE QUANTIFIED AND SUMMARIZED FOR THE CONVENIENCE OF THE DEPARTMENT AND LOCAL AGENCY. CONFIRM AND INSTALL SUFFICIENT QUANTITIES TO COMPLETE THE WORK AS DRAWN AND SPECIFIED.
- REFER TO THE SPECIAL PROVISIONS FOR ADDITIONAL CONDITIONS, STANDARDS AND NOTES.



DESIGNED - MEU	REVISED -
DRAWN - BLG	REVISED -
CHECKED - TCK	REVISED -
DATE - 12-19-11	REVISED -

STATE OF ILLINOIS
 DEPARTMENT OF TRANSPORTATION

LANDSCAPE DETAILS

SCALE: AS SHOWN PROJECT - 03-0745-008

F.A.U. RTE.	SECTION	COUNTY	TOTAL SHEETS	SHEET NO.
1453	11-00043-00-LS	DUPAGE	20	9
CONTRACT 63663				
FED. ROAD DIST. NO. 1 ILLINOIS FED. AID PROJECT TE-5001 (872)				