


- LEGEND:**
- SIGN
 - TYPE III BARRICADES
 - ▶▶ EASTBOUND DETOURED TRAFFIC
 - ◀◀ WESTBOUND DETOURED TRAFFIC

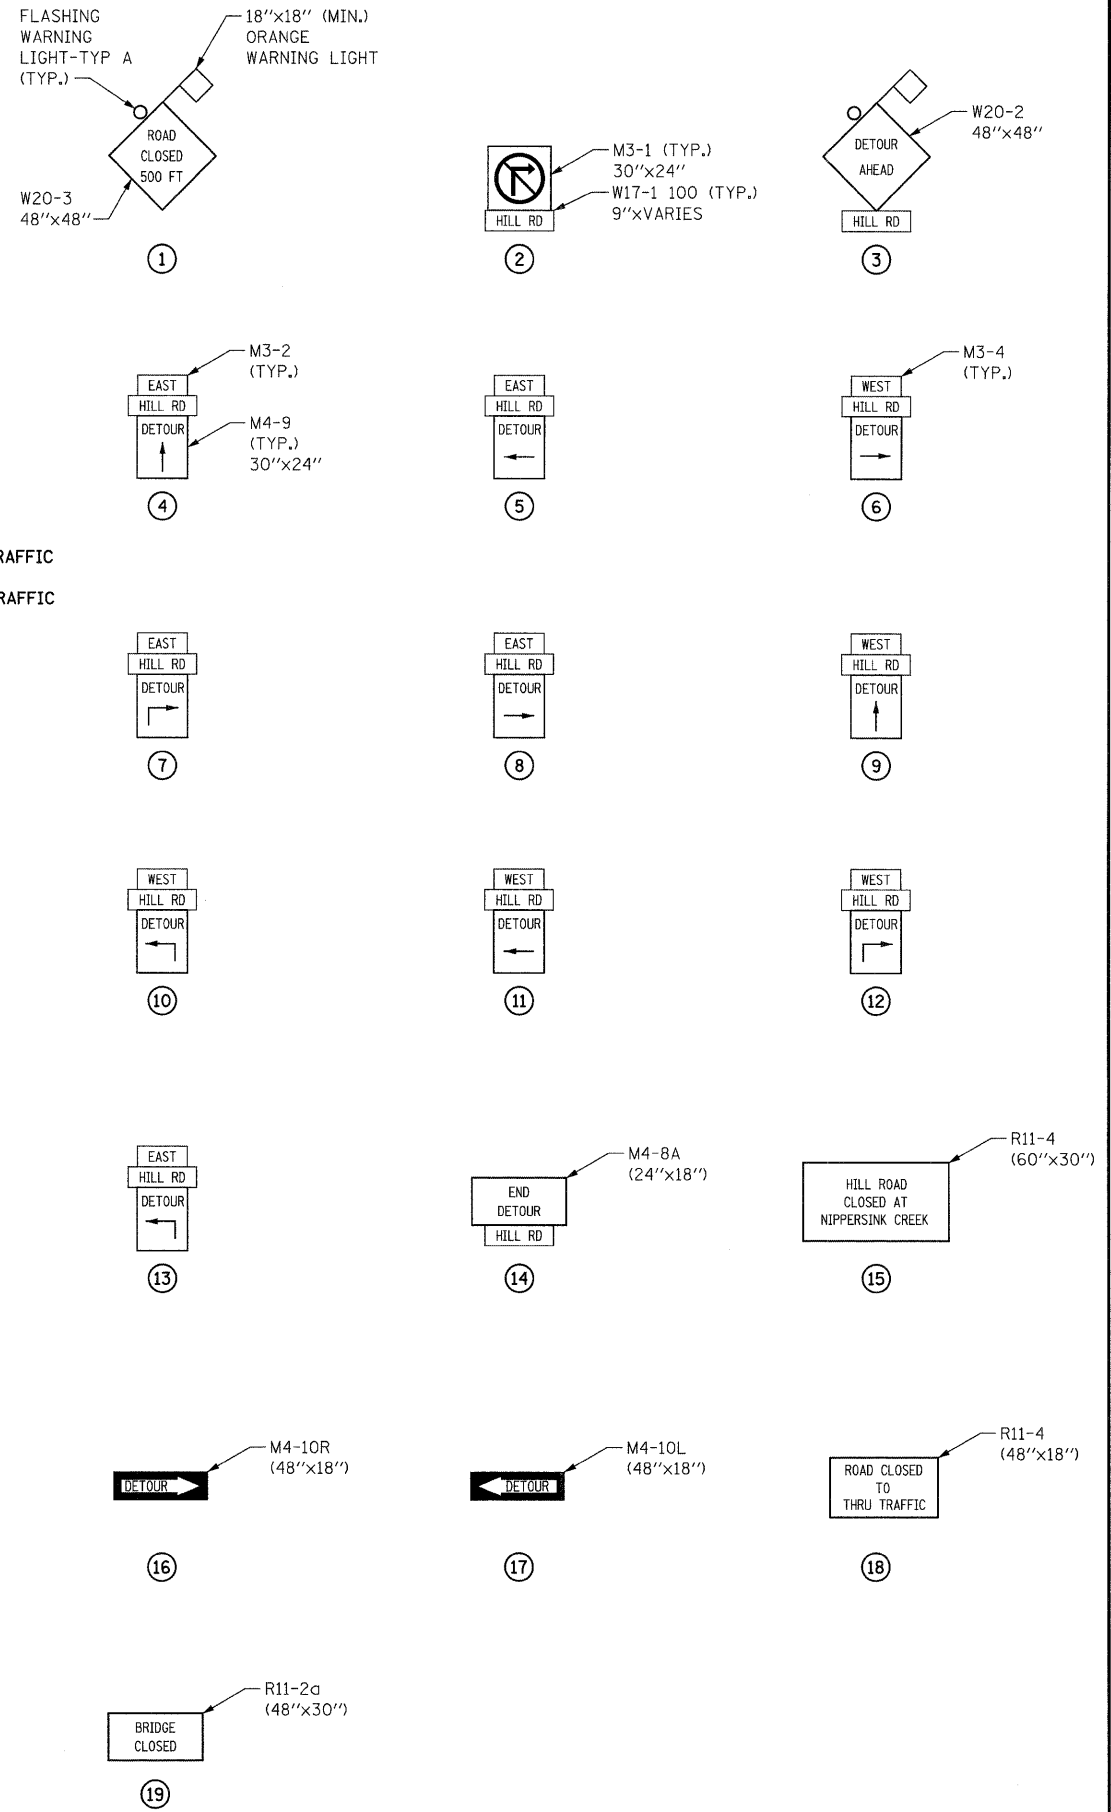

MAINTENANCE OF TRAFFIC NOTES:

1. DURING CONSTRUCTION STAGING OPERATIONS, THE RICHMOND POLICE, FIRE, AND PUBLIC WORKS DEPARTMENT, RICHMOND TOWNSHIP, NIPPERSINK LIBRARY AND THE COUNTY SHERIFF SHALL BE NOTIFIED IN WRITING 48 HOURS PRIOR TO STREET CLOSURES ON HILL ROAD:
 RICHMOND POLICE: 5600 HUNTER DRIVE, RICHMOND IL 60071
 RICHMOND FIRE: 5601 HUNTER DRIVE, RICHMOND IL 60071
 RICHMOND PUBLIC WORKS: 5600 HUNTER DRIVE, RICHMOND IL 60071
 RICHMOND TOWNSHIP: 7812 S. ROUTE 31, RICHMOND IL 60071
 NIPPERSINK LIBRARY: 5418 HILL ROAD, RICHMOND IL 60071
 MCHENRY COUNTY SHERIFF: 2200 N. SEMINARY AVE., WOODSTOCK IL 60098
2. THE ENGINEER SHALL BE INFORMED 48 HOURS IN ADVANCE OF ANY CHANGE IN CONSTRUCTION STAGING.
3. THE FURNISHING, INSTALLING, AND RELOCATION OF ALL TRAFFIC SIGNS SHALL BE INCLUDED IN THE COST OF TRAFFIC CONTROL AND PROTECTION FOR TEMPORARY DETOUR. ALL CONFLICTING TRAFFIC SIGNS SHALL BE COVERED AS DIRECTED BY THE ENGINEER. THIS SHALL BE INCLUDED IN THE COST OF TRAFFIC CONTROL AND PROTECTION FOR TEMPORARY DETOUR.
4. EROSION AND SEDIMENT CONTROLS SHALL BE INSTALLED PRIOR TO START OF CONSTRUCTION WITH CONTINUED MAINTENANCE FOR THE DURATION OF CONSTRUCTION, SEE EROSION CONTROL SHEETS FOR ADDITIONAL INFORMATION.
5. THE CONTRACTOR SHALL MAINTAIN EMERGENCY VEHICLE AND LOCAL TRAFFIC DURING THE CONSTRUCTION OF HILL ROAD AND HILL BRIDGE OVER THE N. BRANCH OF NIPPERSINK CREEK. THE COST FOR MAINTAINING ACCESS ON HILL ROAD SHALL BE INCLUDED IN THE COST OF TRAFFIC CONTROL AND PROTECTION FOR TEMPORARY DETOUR.
6. THE CONTRACTOR SHALL PROVIDE TEMPORARY ACCESS TO ALL ENTRANCES DURING THE CONSTRUCTION OF HILL ROAD AND HILL BRIDGE OVER THE N. BRANCH OF NIPPERSINK CREEK. THIS WORK SHALL BE PAID FOR AT THE CONTRACT UNIT PRICE PER EACH FOR TEMPORARY ACCESS (PRIVATE ENTRANCE).
7. CHANGEABLE MESSAGE SIGNS AND TEMPORARY INFORMATION SIGNING WILL BE PAID FOR SEPARATELY.

FILE NAME = S:\JUL\6800-6899\6842\087\Micro\CA00 Sheets\DI-63666-ah-t-detour.dgn

	1170 SOUTH HOBOLT ROAD JOLIET, ILLINOIS 60431 (815) 744-4200	USER NAME = branf	DESIGNED <i>TJS</i>	REVISED - ---	MCHENRY COUNTY DIVISION OF TRANSPORTATION HILL ROAD BRIDGE OVER NORTH BRANCH NIPPERSINK CREEK	TEMPORARY DETOUR PLAN			TR	SECTION	COUNTY	TOTAL SHEETS	SHEET NO.
	PLOT SCALE = 50.0000' / IN. PLOT DATE = 1/3/2012	CHECKED <i>AJS</i>	REVISED - ---	REVISED - ---		SCALE: AS SHOWN	SHEET NO.	OF	SHEETS	STA.	TO STA.	FED. ROAD DIST. NO. 1 ILLINOIS FED. AID PROJECT	67
												CONTRACT NO. 63666	