

TREE, QUERCUS BICOLOR (SWAMP WHITE OAK), 1-1/2" CALIPER, BALLED AND BURLAPPED

STATION	OFFSET
104+57	35' LT
104+87	38' LT
105+17	39' LT
105+47	41' LT
105+77	41' LT
106+37	45' LT
106+67	48' LT
106+97	49' LT

TREE, CELTIS OCCIDENTALIS (COMMON HACKBERRY), 1-1/2" CALIPER, BALLED AND BURLAPPED


STATION	OFFSET
106+07	43' LT
107+27	50' LT
107+57	51' LT
107+87	51' LT

TREE, TILIA AMERICANA (AMERICAN LINDEN/BASSWOOD) 1-3/4" CALIPER, BALLED AND BURLAPPED

STATION	OFFSET
103+03	29' LT
103+67	30' LT

THERMOPLASTIC PAVEMENT MARKING-LINE, 4" (DOUBLE YELLOW) STA. 103+00.00 TO STA. 109+03.67

THERMOPLASTIC PAVEMENT MARKING-LINE 4" (WHITE) STA. 103+00.00 TO STA. 109+03.67

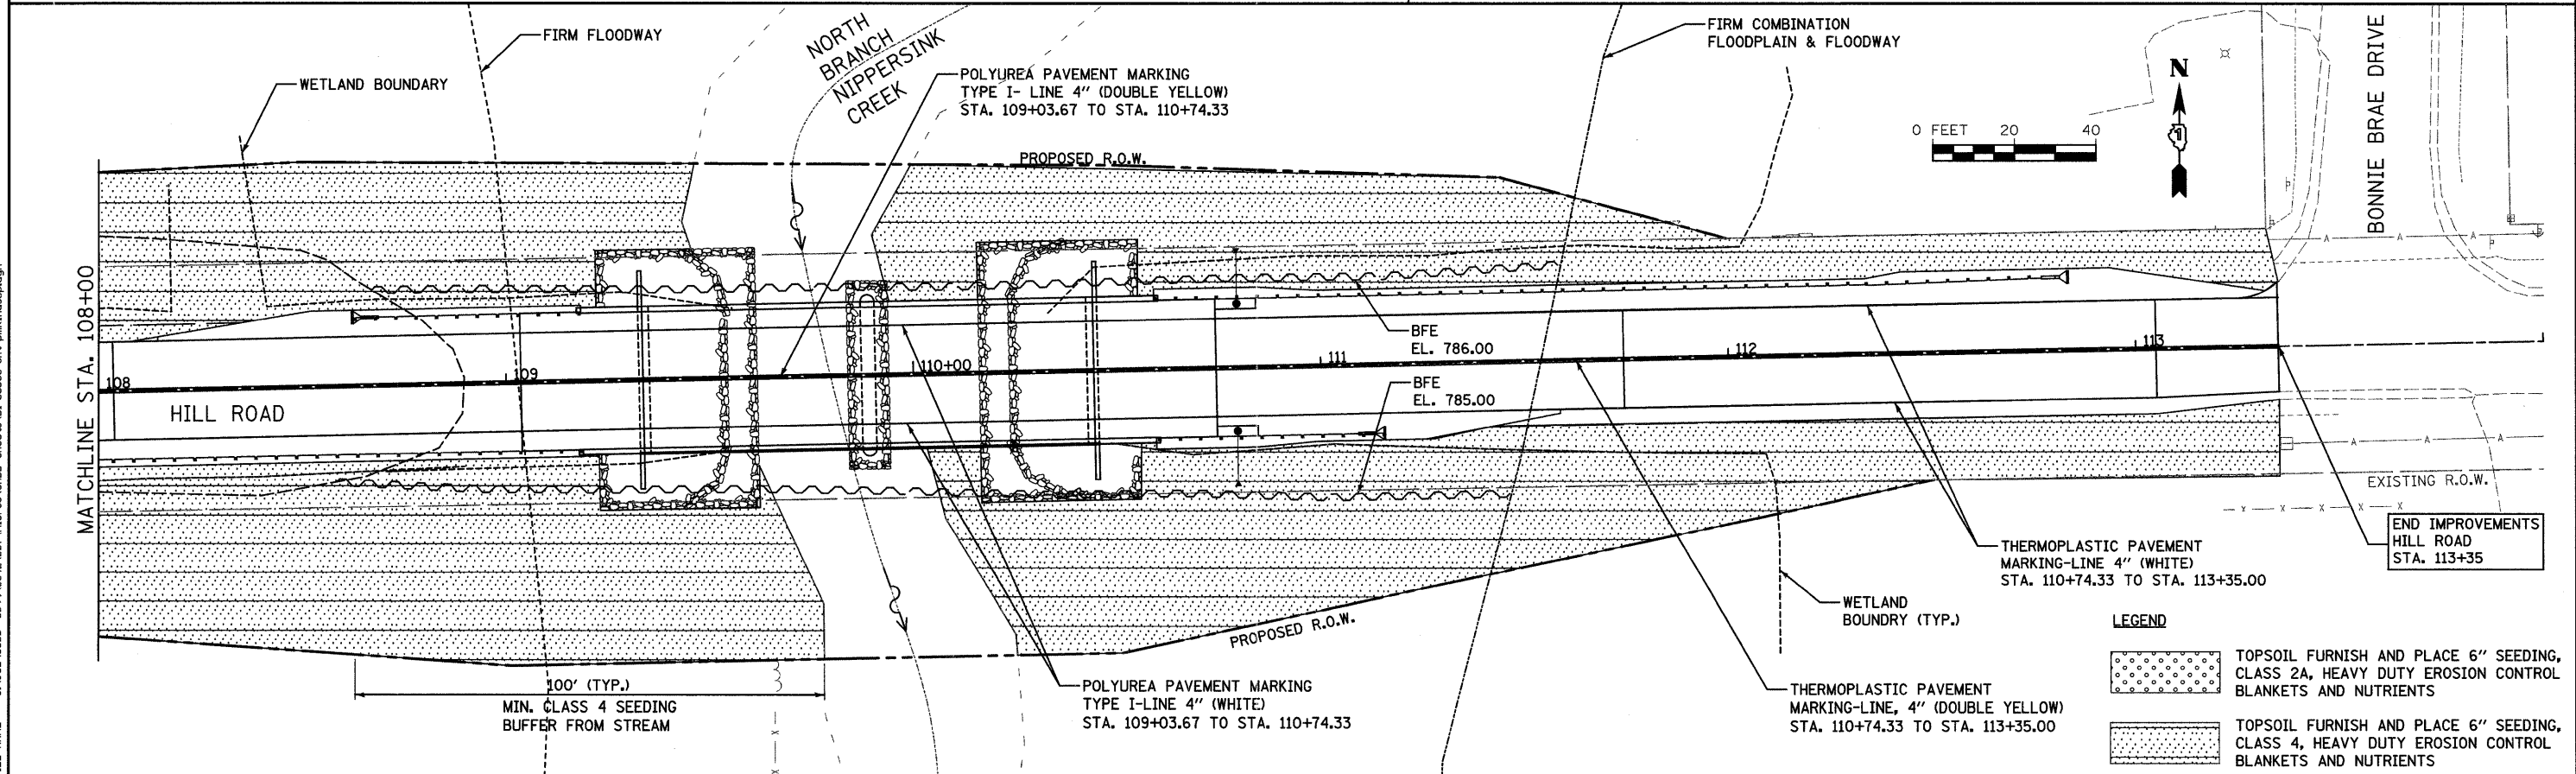

LEGEND

	TOPSOIL FURNISH AND PLACE 6" SEEDING, CLASS 2A, HEAVY DUTY EROSION CONTROL BLANKETS AND NUTRIENTS
	TOPSOIL FURNISH AND PLACE 6" SEEDING, CLASS 4, HEAVY DUTY EROSION CONTROL BLANKETS AND NUTRIENTS

FILE NAME = S:\JUL\_68808-68899\68842\087\Nippersink\63666-akt\pklandscap.dgn

**SA STRAND ASSOCIATES**  
1170 SOUTH HOUBOLT ROAD  
JOLIET, ILLINOIS 60431  
(815) 744-4200

USER NAME = dennissw	DESIGNED VLF	REVISED -
PLOT SCALE = 20,0000' / IN.	DRAWN BJF	REVISED -
PLOT DATE = 1/9/2012	CHECKED AJS	REVISED -
	DATE -	REVISED -

**MCHENRY COUNTY DIVISION OF TRANSPORTATION**  
**HILL ROAD BRIDGE OVER**  
**NORTH BRANCH NIPPERSINK CREEK**

**PAVEMENT MARKING, SIGNING AND LANDSCAPING PLAN**  
SCALE: AS SHOWN SHEET NO. OF SHEETS STA. TO STA.

TR	SECTION	COUNTY	TOTAL SHEETS	SHEET NO.
21	08-00356-00-BR	MCHENRY	67	30
CONTRACT NO. 63666			ILLINOIS FED. AID PROJECT	