

Benchmark: Chiseled square on east curb at east end of curb on the east side of the entrance to Nippersink Public Library. Approximately 890 feet west of the Structure. Elev. 793.44

Existing Structure: S.N. 056-3045 built in 1958. The superstructure consists of two spans of eight 17"x36" prestressed precast deck beams with side mounted railing and an HMA overlay. The substructure consists of R.C. closed abutments on creosoted timber piles with timber lagging and a R.C. pile bend pier with metal shell piles. Structure measures 69'-3" bk to bk abutments and 24'-0" out to out. Existing structure is to be removed Traffic will be detoured.

Existing Name Plate to be salvaged. See Roadway General Notes.

GENERAL NOTES

The Illinois Department of Transportation is not the owner of record for this bridge. Those seeking historic, as-built, or other existing documents and plans must contact the owner of record to make arrangements for access to this information.

Reinforcement bars shall conform to the requirements of ASTM A 706 Gr 60. See Special Provisions.

Reinforcement bars designated (E) shall be epoxy coated.

Concrete Sealer shall be applied to the designated areas of the abutment.

Layout of slope protection system may be varied to suit ground conditions in the field as directed by the Engineer.

The embankment configuration shown shall be the minimum that must be placed and compacted prior to construction of the abutments.

The Contractor is advised that the existing structure contains members that are in deteriorated condition with reduced load carrying capacity. It is the Contractor's responsibility to account for the condition of the existing structure when developing construction procedures for removal.

See Erosion Control sheet for locations of Cofferdams.

INDEX OF SHEETS

- 1 General Plan and Elevation
- 2 General Data
- 3 Top of Approach Slab Elevations
- 4 Superstructure
- 5 Superstructure Details
- 6-7 Bridge Approach Slab Details
- 8-9 Wyoming 2-Tube Bridge Railing Details
- 10 27"x36" PPC Deck Beam
- 11 27"x36" PPC Deck Beam Details
- 12 Abutment Details
- 13 Pier Details
- 14 HP Pile Details
- 15 Metal Shell Pile Details
- 16-17 Soil Boring Log
- 18 Existing General Plan and Elevation

DESIGN STRESSES

- FIELD UNITS**
- f'c = 3,500 psi
 - fy = 60,000 psi (Reinforcement)
- PRECAST PRESTRESSED UNITS**
- f'c = 6,000 psi
 - f'ci = 5,000 psi
 - fpu = 270,000 psi (1/2" low lax. strands)
 - fpbt = 201,960 psi (1/2" low lax. strands)

DESIGN SPECIFICATIONS

2010 AASHTO LRFD Bridge Design Specifications with 2010 Interims

LOADING HL-93

Allow 50#/sq. ft. for future wearing surface.


SEISMIC DATA

Seismic Performance Zone (SPZ) = 1
 Design Spectral Acceleration at 1.0 sec. (S_D) = 0.077
 Design Spectral Acceleration at 0.2 sec. (S_{0.2}) = 0.127
 Soil Site Class = D

NIPPERSINK CREEK
 BUILT 20__ BY
 McHENRY COUNTY
 DIVISION OF TRANSPORTATION
 SEC 08-00356-00-BR
 TWP. RT. 21 STA. 109+89.00
 STRUCTURE NO. 056-3192
 LOADING HL-93

NAME PLATE


See Std. 515001

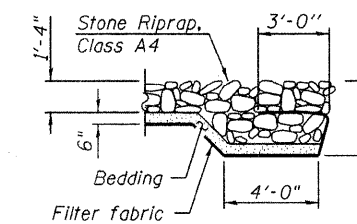

SECTION B-B



Anthony J. Standish EXP 11/2014

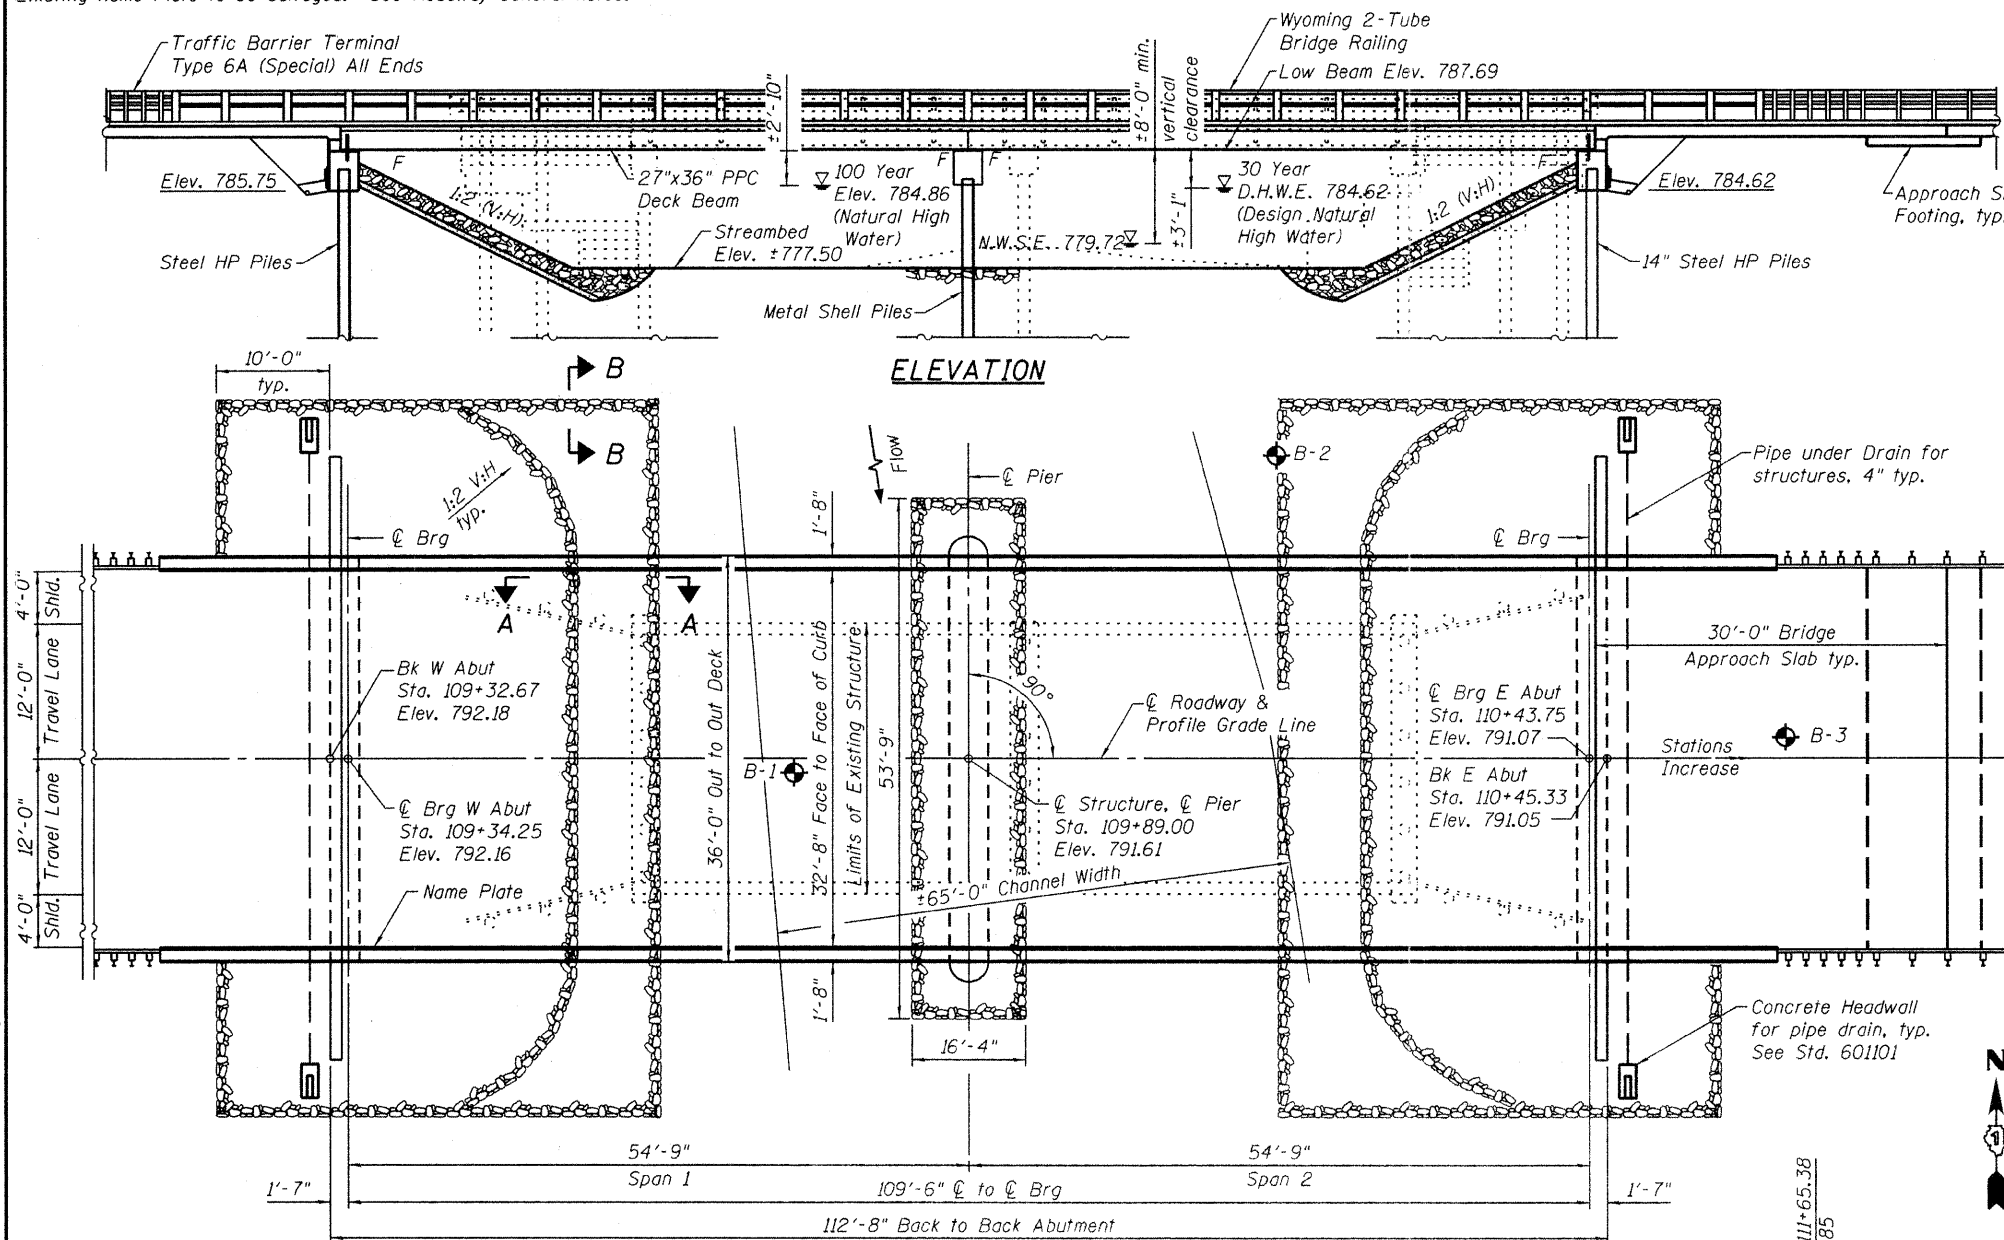


DESIGN SCOUR ELEVATION TABLE

Design Scour Elevation (ft.)	West Abut.	Pier	East Abut.
	785.85	762.42	784.72


WATERWAY INFORMATION

Drainage Area = 68.7 square miles Low Grade Elev. 786.70 @ Sta. 104+50


Flood	Freq. Yr.	Freq. Ft./s.	Opening Sq. Ft.		Head - Ft.		Headwater El.		
			Exist.	Prop.	H.W.E. Exist.	Prop.	Exist.	Prop.	
Design	10	1610	333.06	549.26	784.02	0.53	0.23	784.55	784.25
Base	30	2294	372.06	626.34	784.62	0.91	0.44	785.53	785.06
Overtop Existing	100	2735	387.66	670.20	784.86	1.24	0.65	786.10	785.51
Overtop Proposed	~101	2780	389.61	-	784.89	1.27	-	786.16	-
Max. Calc.	~405	3920	-	-	790.77	-	1.16	-	786.71
	500	4521	445.51	827.94	785.75	2.28	1.32	788.03	787.07

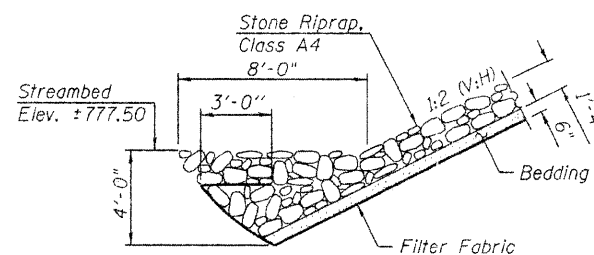

SECTION A-A

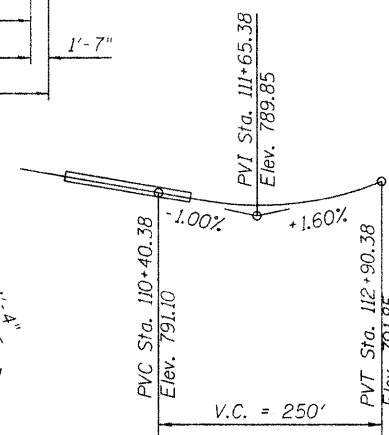


PROFILE GRADE (T.R. 21 along C of Roadway)

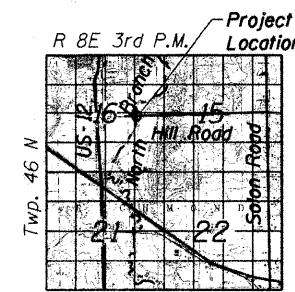

LOCATION SKETCH

I certify that to the best of my knowledge, information and belief, this bridge design is structurally adequate for the design loading shown on the plans. The design is an economical one for the style of structure and complies with the requirements of the current AASHTO LRFD Bridge Design Specifications.

GENERAL PLAN OVER N. BRANCH NIPPERSINK CREEK
 T.R. 21 (HILL ROAD)
 MCHENRY COUNTY
 STA. 109+92.00
 S.N. 056-3192

 

USER NAME = br1anf
 DESIGNED RRD
 CHECKED AJS
 DRAWN BJF
 CHECKED RRD

REVISIONS:
 REVISION NO. 1: DATE 1/23/2012, BY RRD, DESCRIPTION: REVISED

MCHENRY COUNTY DIVISION OF TRANSPORTATION
 HILL ROAD BRIDGE OVER
 NORTH BRANCH NIPPERSINK CREEK

GENERAL PLAN AND ELEVATION
 STRUCTURE NO. 056-3192
 SHEET NO. 1 OF 18 SHEETS

TR	SECTION	COUNTY	TOTAL SHEETS	SHEET NO.
21	08-00356-00-BR	MCHENRY	67	31
			CONTRACT NO. 63666	

ILLINOIS FED. AID PROJECT