



PLAN	SURVEYED	BY	DATE
	PLOTTED		
	CHECKED		
	REVISIONS		
	NO. OF WAY CHECKED		
	CADD FILE NAME		
	NO.		

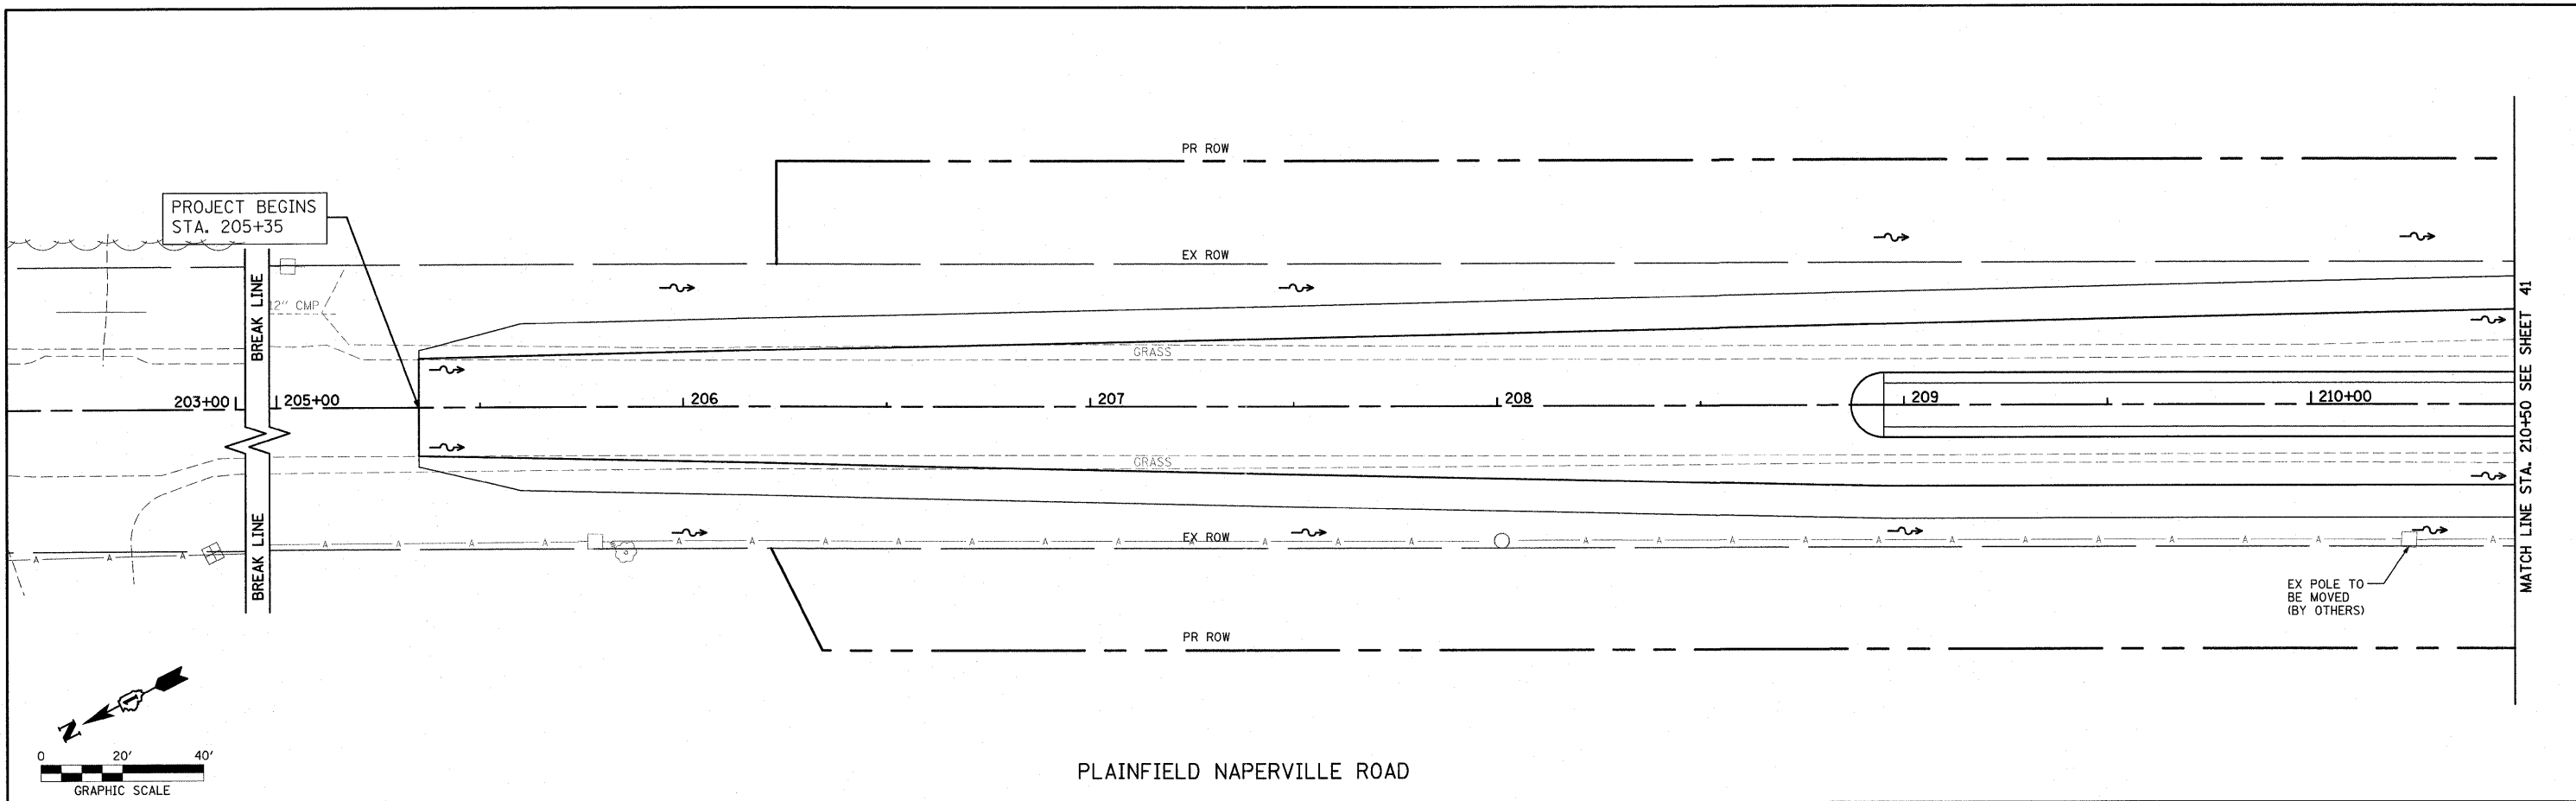

PLAINFIELD NAPERVILLE ROAD

PROFILE	SURVEYED	BY	DATE
	PLOTTED		
	CHECKED		
	REVISIONS		
	NO. OF WAY CHECKED		
	STRUCTURE NOTATIONS CHECKED		
	NO.		

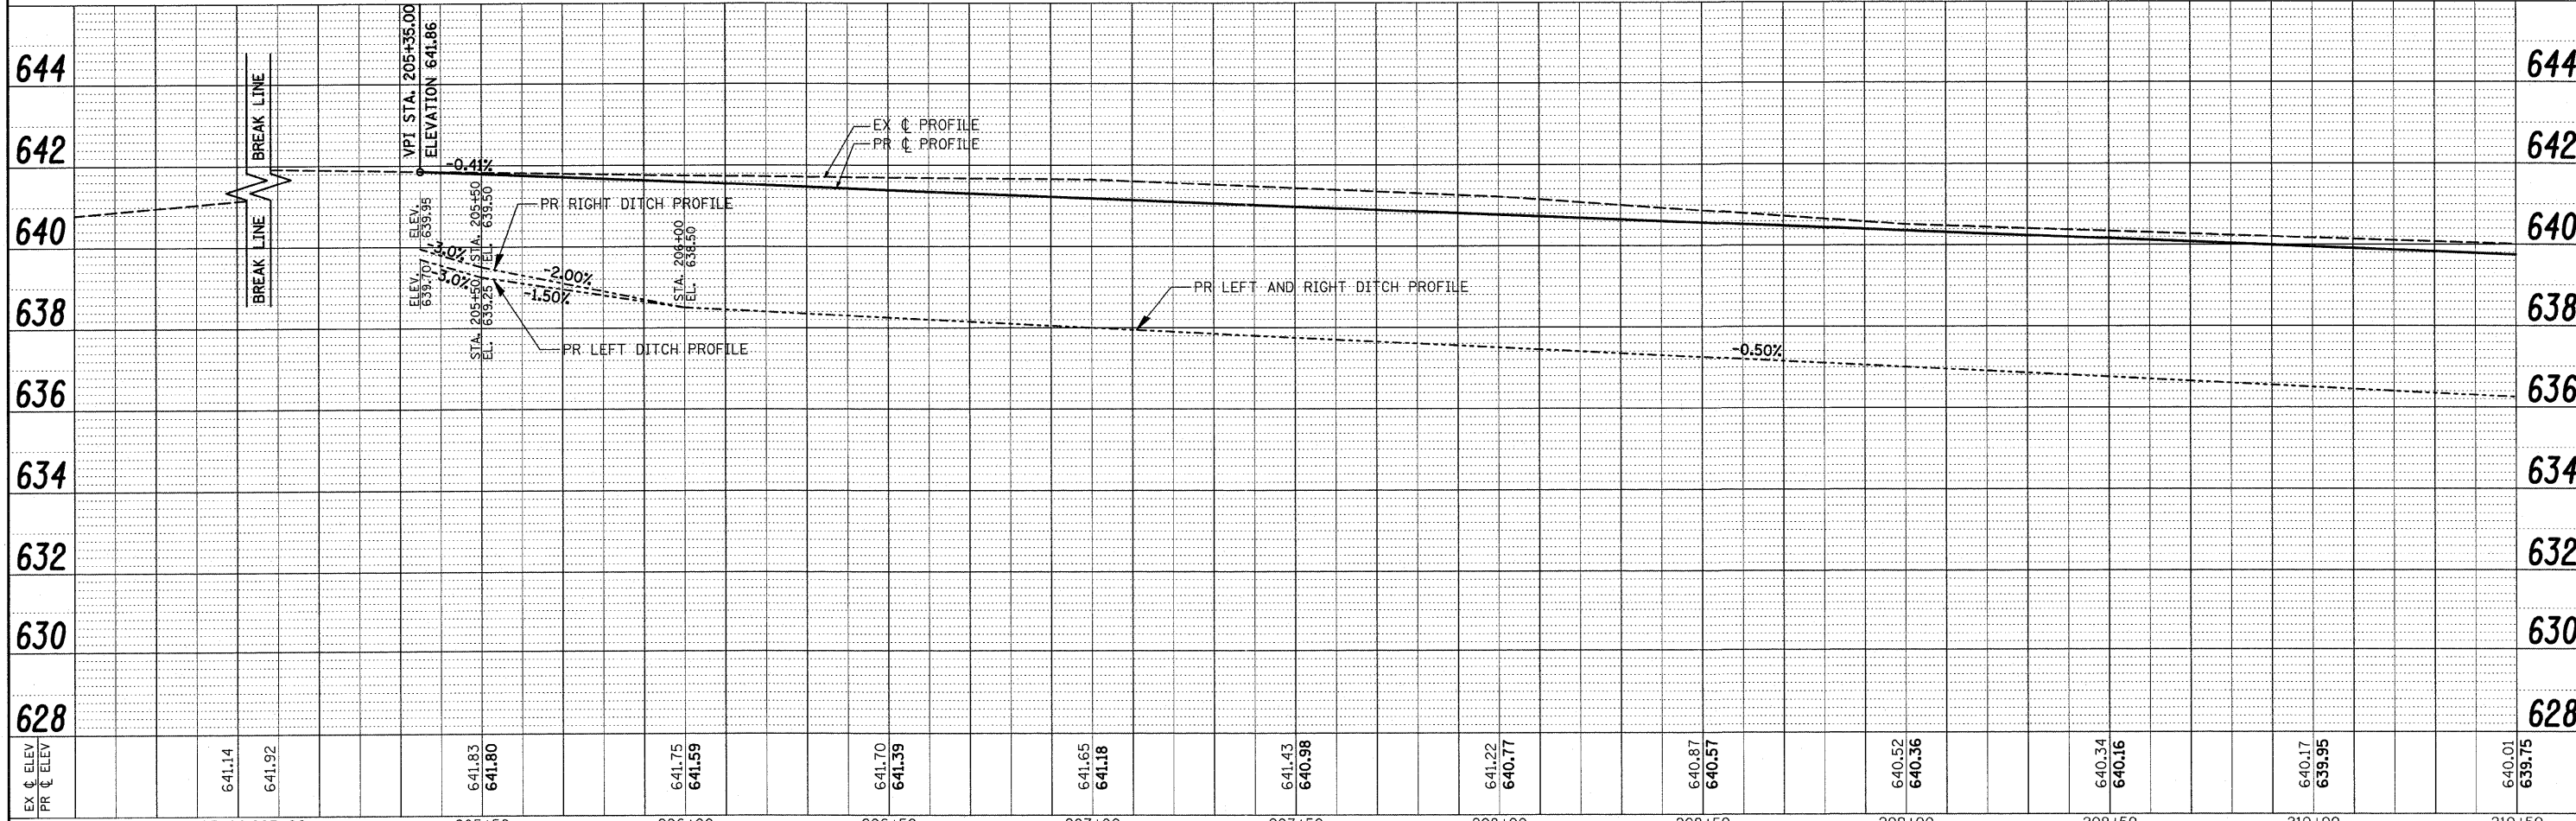

EX C ELEV	641.14	641.92	641.83	641.80	641.75	641.59	641.70	641.39	641.65	641.18	641.43	640.98	641.22	640.77	640.87	640.57	640.52	640.36	640.34	640.16	640.17	639.95	640.01	639.75
PR C ELEV																								
	203+00	205+00	205+50	206+00	206+50	207+00	207+50	208+00	208+50	209+00	209+50	210+00	210+50											

FILE NAME = P:\070116\cad\phase 2\dwg\070116-ht-Plainfield.dgn

USER NAME = #USER#
 DESIGNED - RN
 DRAWN - JH
 CHECKED - RN
 DATE - FEBRUARY 2009

REVISED -
 REVISED -
 REVISED -
 REVISED -

PLOT SCALE = #SCALE#
 PLOT DATE = 1/5/2012

STATE OF ILLINOIS
 DEPARTMENT OF TRANSPORTATION



UTILITY PLAN & PROFILE
 PLAINFIELD NAPERVILLE RD AT 119TH ST / RODEO DR
 SCALE: 1" = 20'
 SHEET NO. 1 OF 7 SHEETS
 STA. 204+50 TO STA. 210+50

F.A.U. RTE.	SECTION	COUNTY	TOTAL SHEETS	SHEET NO.
324	04-00036-22-TL	WILL	152	40
CONTRACT NO. 63671				
ILLINOIS FED. AID PROJECT				