

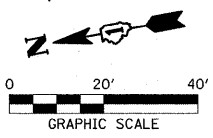


PLAN
 SURVEYED BY DATE
 NOTE BOOK NO.
 ALIGNMENT CHECKED BY DATE
 R.F. OF WAY CHECKED BY DATE
 ROAD FILE NAME

PROFILE
 DRAWN BY DATE
 GRADES CHECKED BY DATE
 E.M. NOTED BY DATE
 PLOT SCALE NOTATION CHG NO.

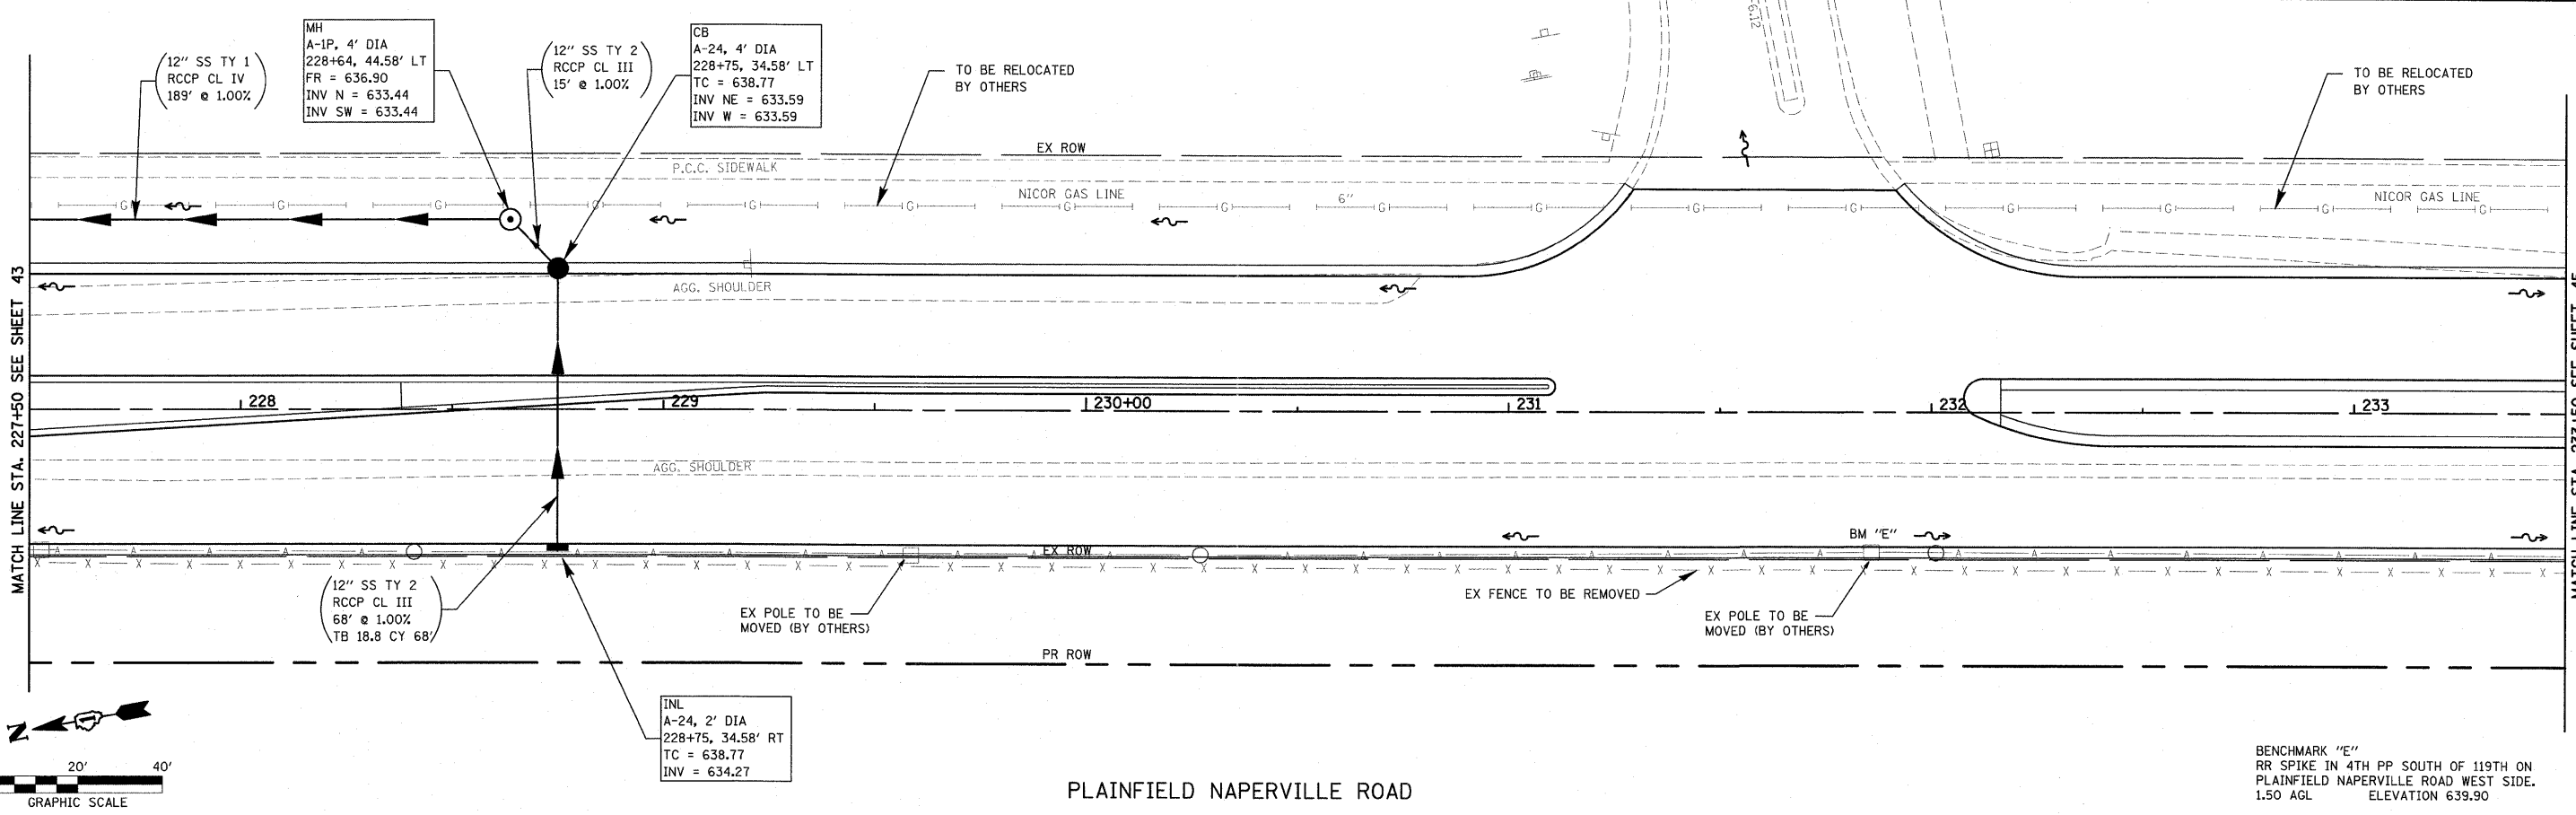

PLAINFIELD NAPERVILLE ROAD

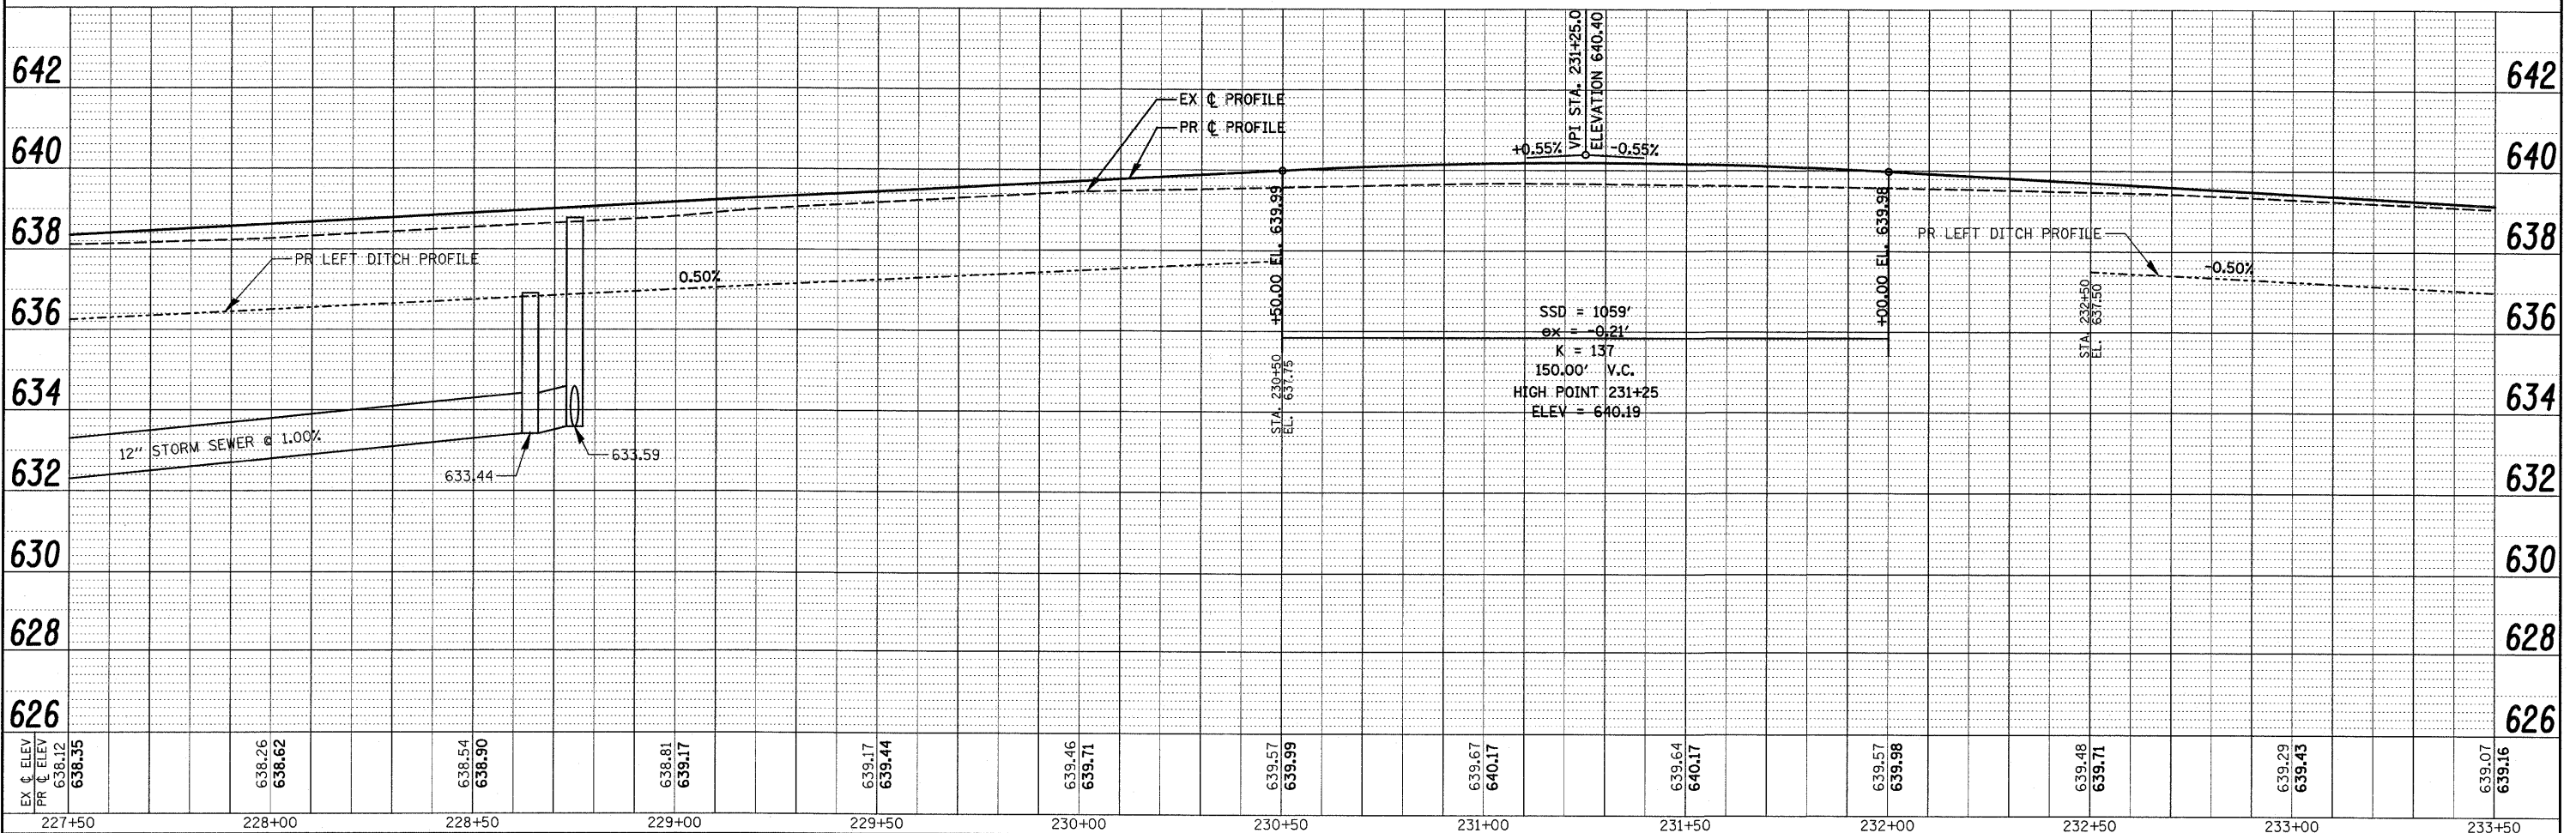

EX C ELEV	PR C ELEV	638.12	638.12	638.54	638.90	638.81	639.17	639.17	639.46	639.71	639.57	639.99	639.67	640.17	639.64	640.17	639.57	639.98	639.48	639.71	639.29	639.43	639.07	639.16
227+50	228+00	228+50	229+00	229+50	230+00	230+50	231+00	231+50	232+00	232+50	233+00	233+50												

FILE NAME =
 USER NAME = #USER#
 DESIGNED - RN
 DRAWN - JH
 CHECKED - RN
 DATE - FEBRUARY 2009

DESIGNED - RN
 DRAWN - JH
 CHECKED - RN
 DATE - FEBRUARY 2009

REVISED -
 REVISED -
 REVISED -
 REVISED -

STATE OF ILLINOIS
 DEPARTMENT OF TRANSPORTATION

UTILITY PLAN & PROFILE
 PLAINFIELD NAPERVILLE RD AT 119TH ST /RODEO DR

SCALE: 1" = 20'
 SHEET NO. 5 OF 7 SHEETS
 STA. 227+50 TO STA. 233+00

F.A.U. RTE. 324
 SECTION 04-00036-22-TL
 COUNTY WILL
 TOTAL SHEETS 152
 SHEET NO. 44
 CONTRACT NO. 63671

ILLINOIS FED. AID PROJECT