
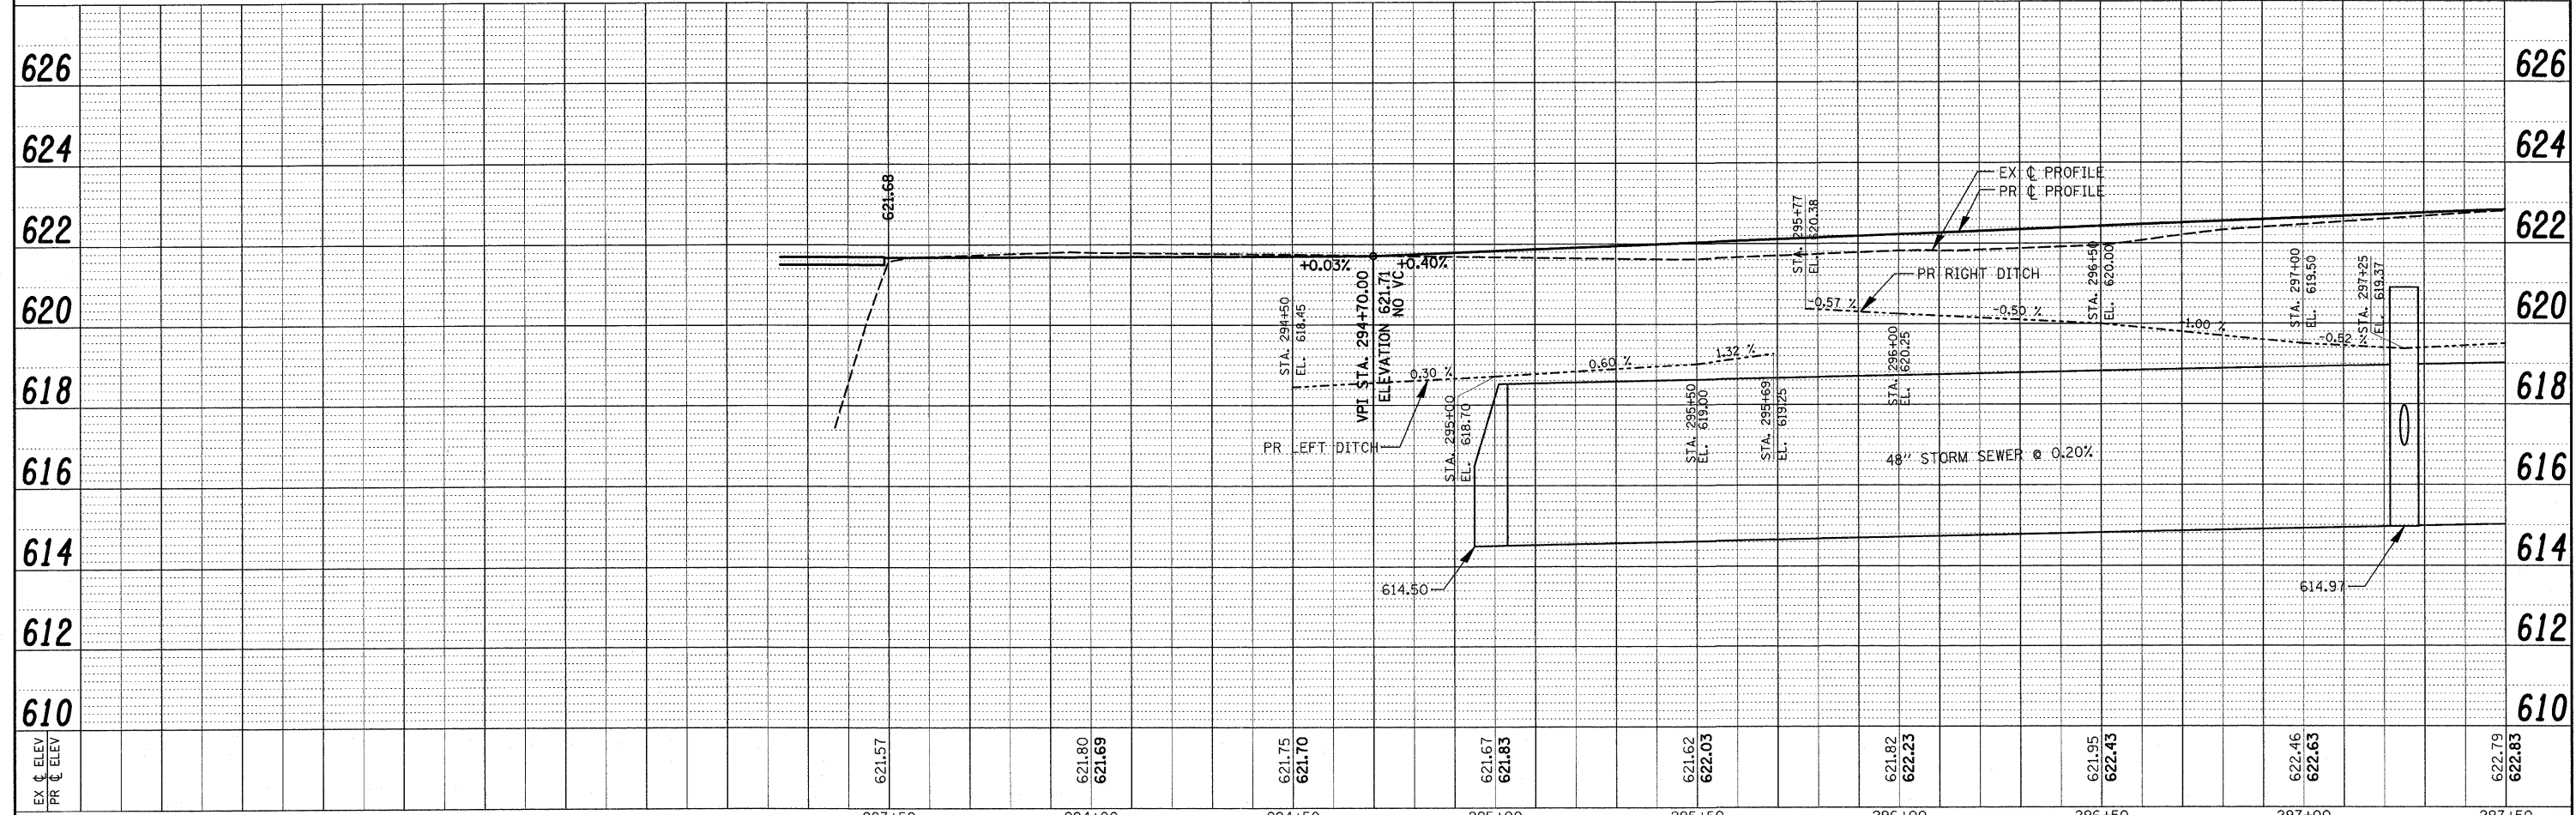
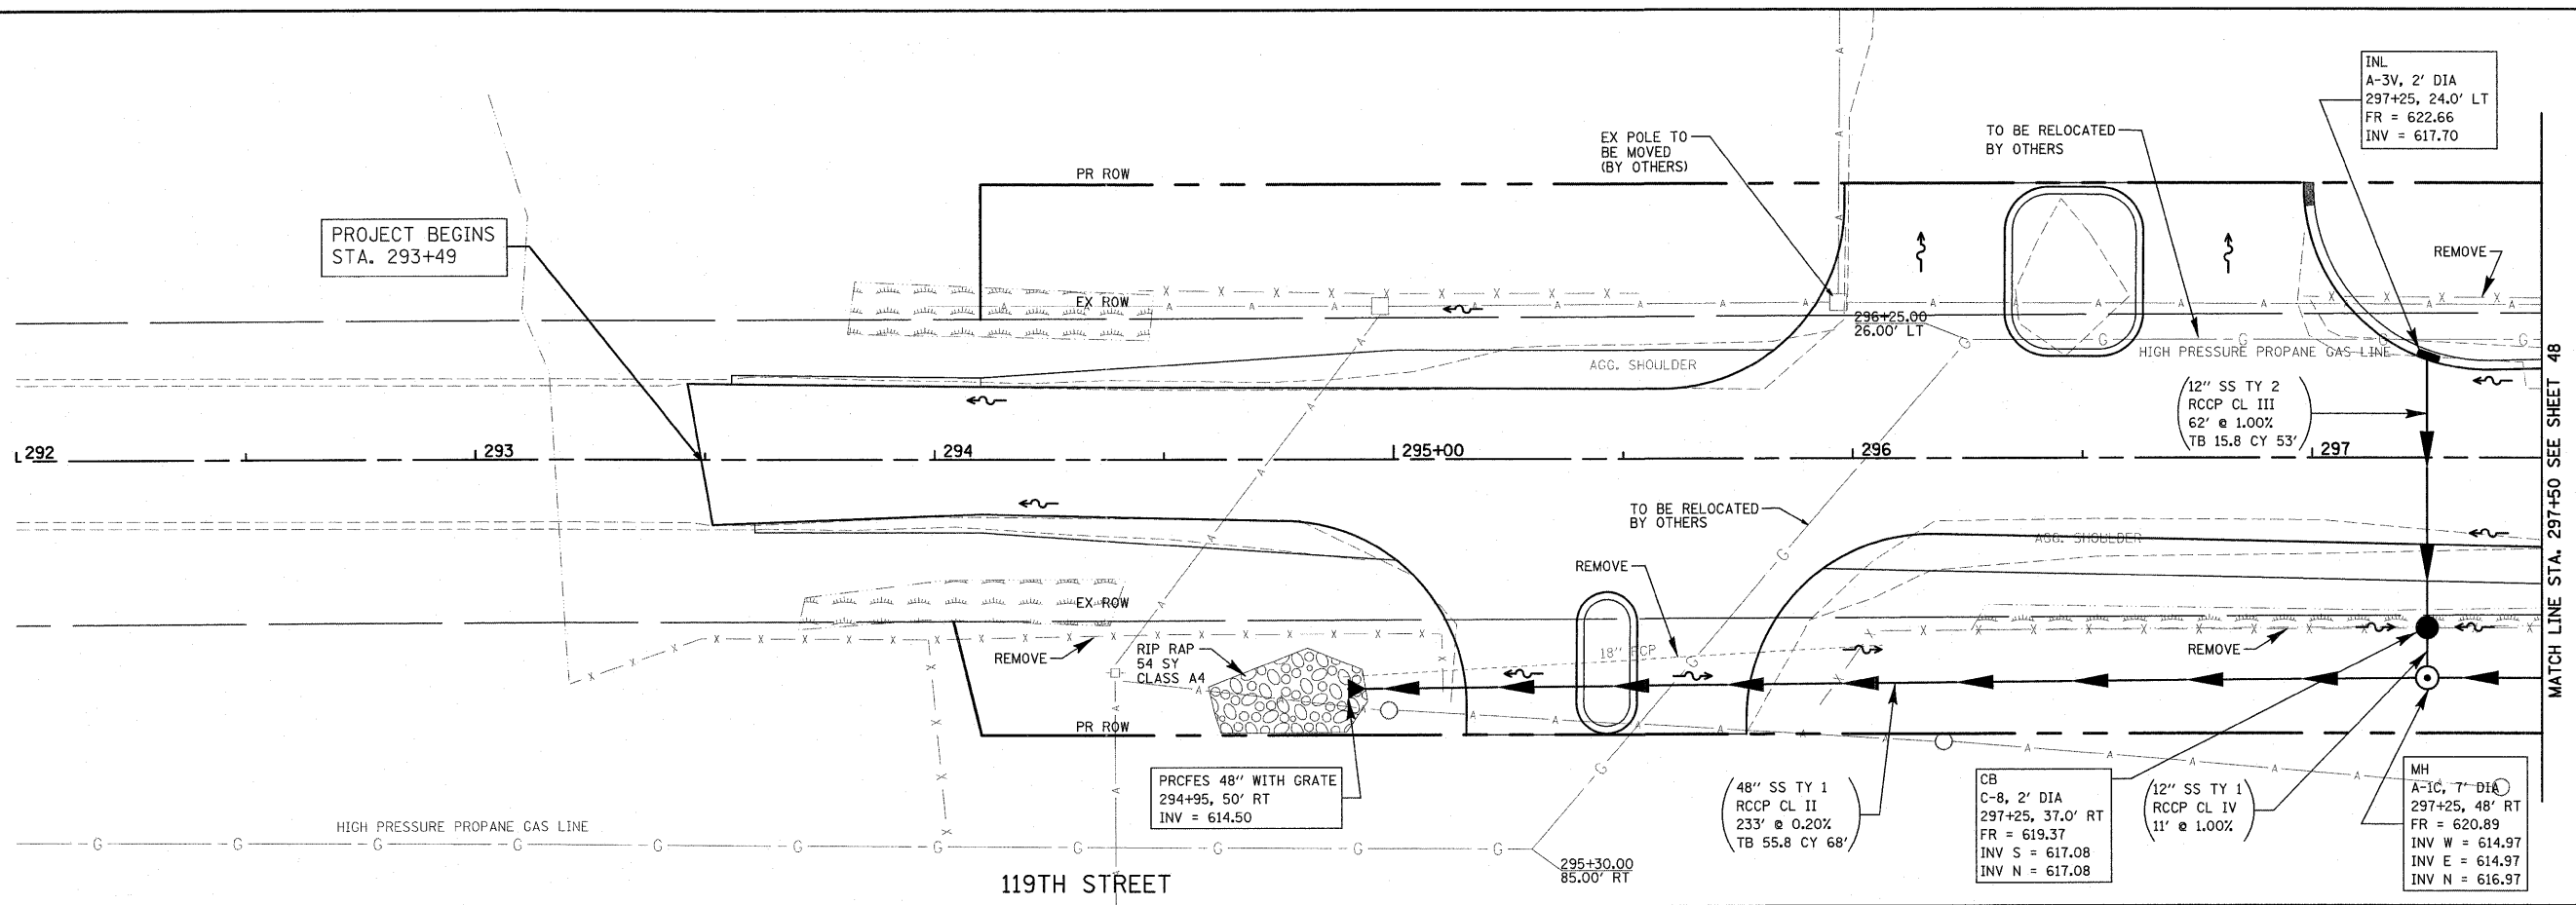


PLAN	SURVEYED	DATE
	PLOTTED	BY
	NOTED	
	CHECKED	
	NO. OF SHEETS	
	CADD FILE NAME	

PROFILE	SURVEYED	DATE
	PLOTTED	BY
	NOTED	
	CHECKED	
	NO. OF SHEETS	
	CADD FILE NAME	

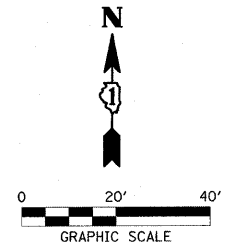

FILE NAME =	USER NAME = #USER#	DESIGNED - RN	REVISED -	STATE OF ILLINOIS DEPARTMENT OF TRANSPORTATION	HLR	UTILITY PLAN & PROFILE PLAINFIELD NAPERVILLE RD AT 119TH ST/RODEO DR	F.A.U. RTE. 3767	SECTION 04-00036-22-TL	COUNTY WILL	TOTAL SHEETS 152	SHEET NO. 47			
PRJ: \070116\cad\phase 2\dwg\070116-sht-119th	util-pp01.dgn	DRAWN - JH	REVISED -				SCALE: 1" = 20'		SHEET NO. 1 OF 7 SHEETS STA. 292+00 TO STA. 297+50		CONTRACT NO. 63671			
		CHECKED - RN	REVISED -				ILLINOIS FED. AID PROJECT							
		DATE - FEBRUARY 2009	REVISED -											