
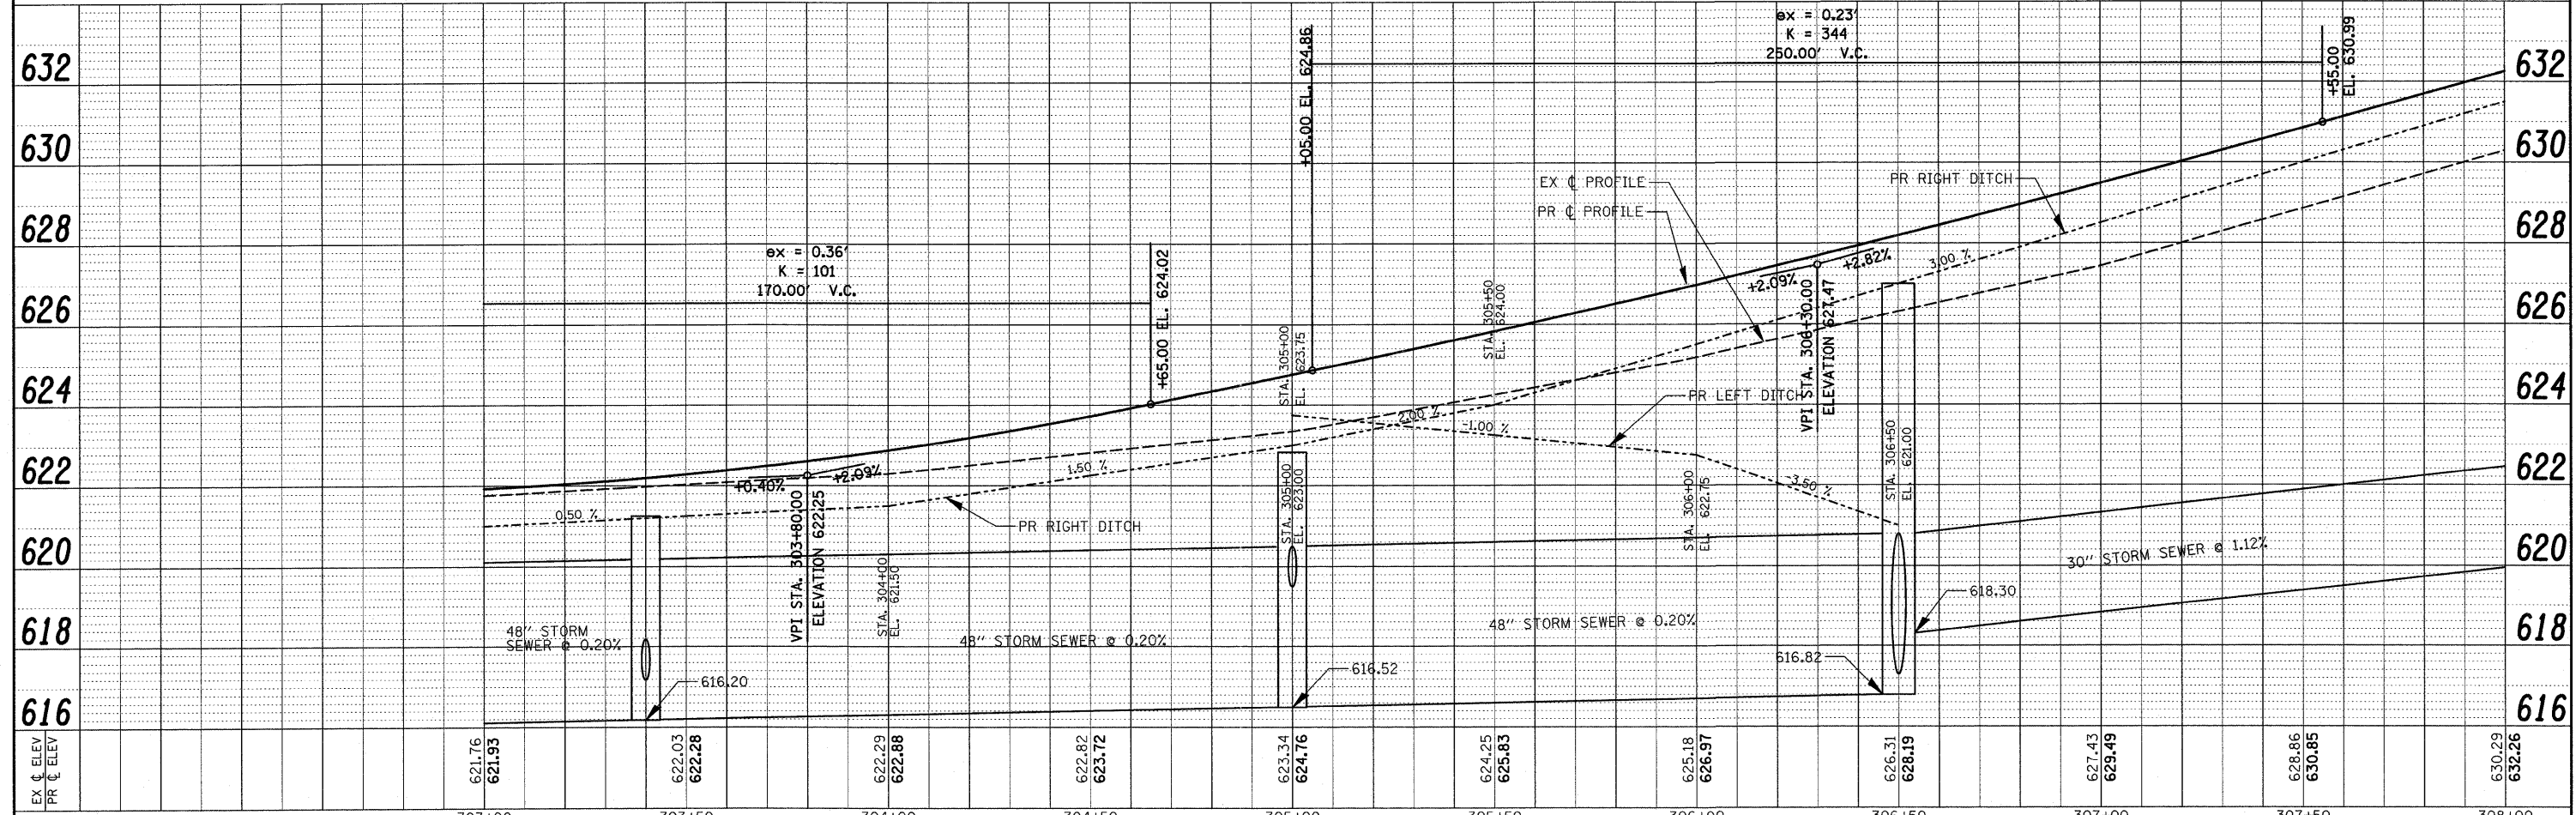
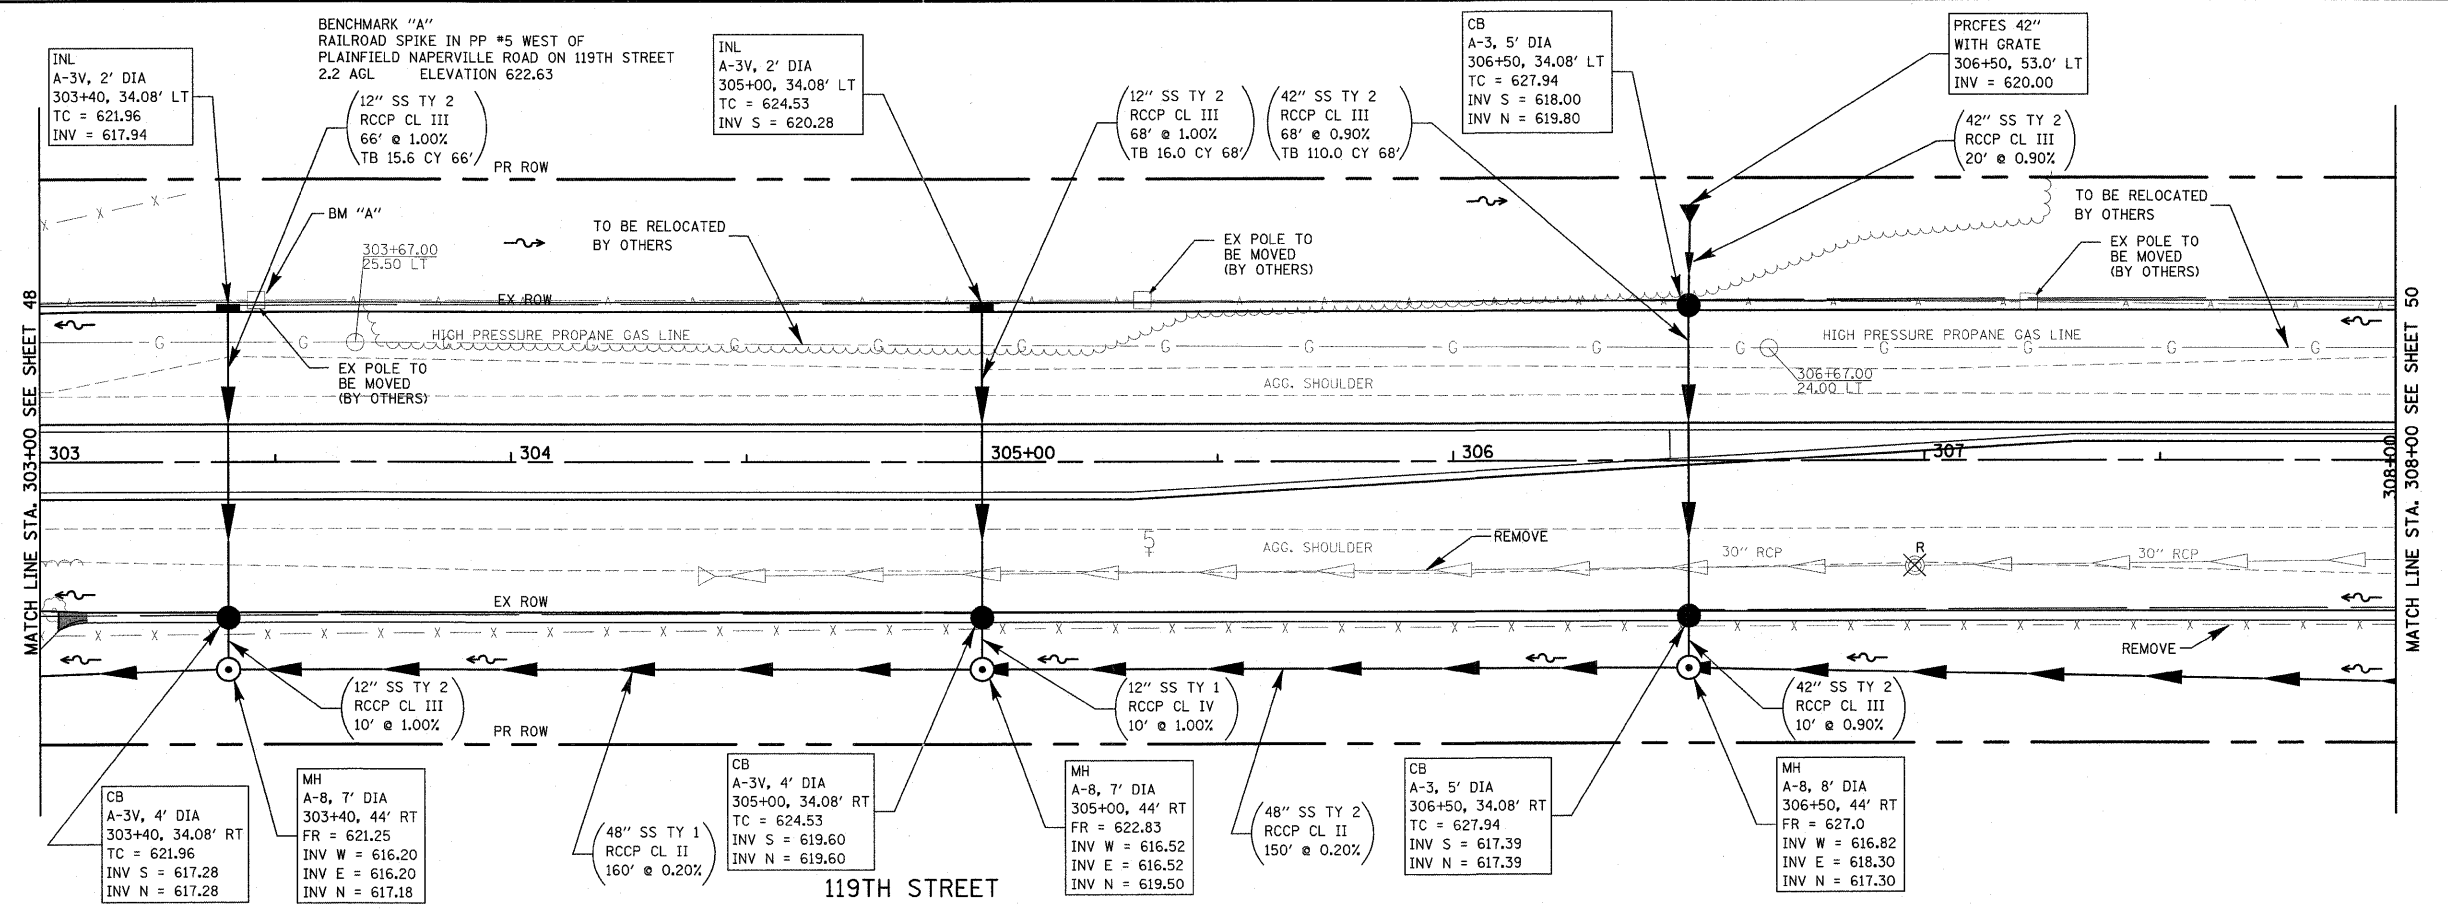


PLAN	SURVEYED	DATE
	PLOTTED	BY
	CHECKED	
	REVISIONS	
	NO. DATE	
	CADD FILE NAME	

PROFILE	SURVEYED	DATE
	PLOTTED	BY
	CHECKED	
	REVISIONS	
	NO. DATE	
	NOTATIONS	

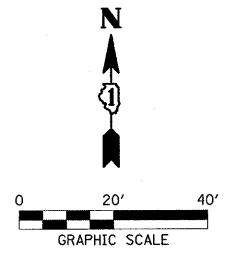

FILE NAME =	USER NAME = *USER*	DESIGNED - RN	REVISED -	STATE OF ILLINOIS DEPARTMENT OF TRANSPORTATION		UTILITY PLAN & PROFILE		F.A.U. RTE.	SECTION	COUNTY	TOTAL SHEETS	SHEET NO.
pn:\070116\cad\phase 2\dwg\070116-sht-119th	util-pp03.dgn	DRAWN - JH	REVISED -			3767	04-00036-22-TL	WILL	152	49		
PLOT SCALE = #SCALE#		CHECKED - RN	REVISED -			CONTRACT NO. 63671						
PLOT DATE = 1/5/2012		DATE - FEBRUARY 2009	REVISED -			ILLINOIS FED. AID PROJECT						