
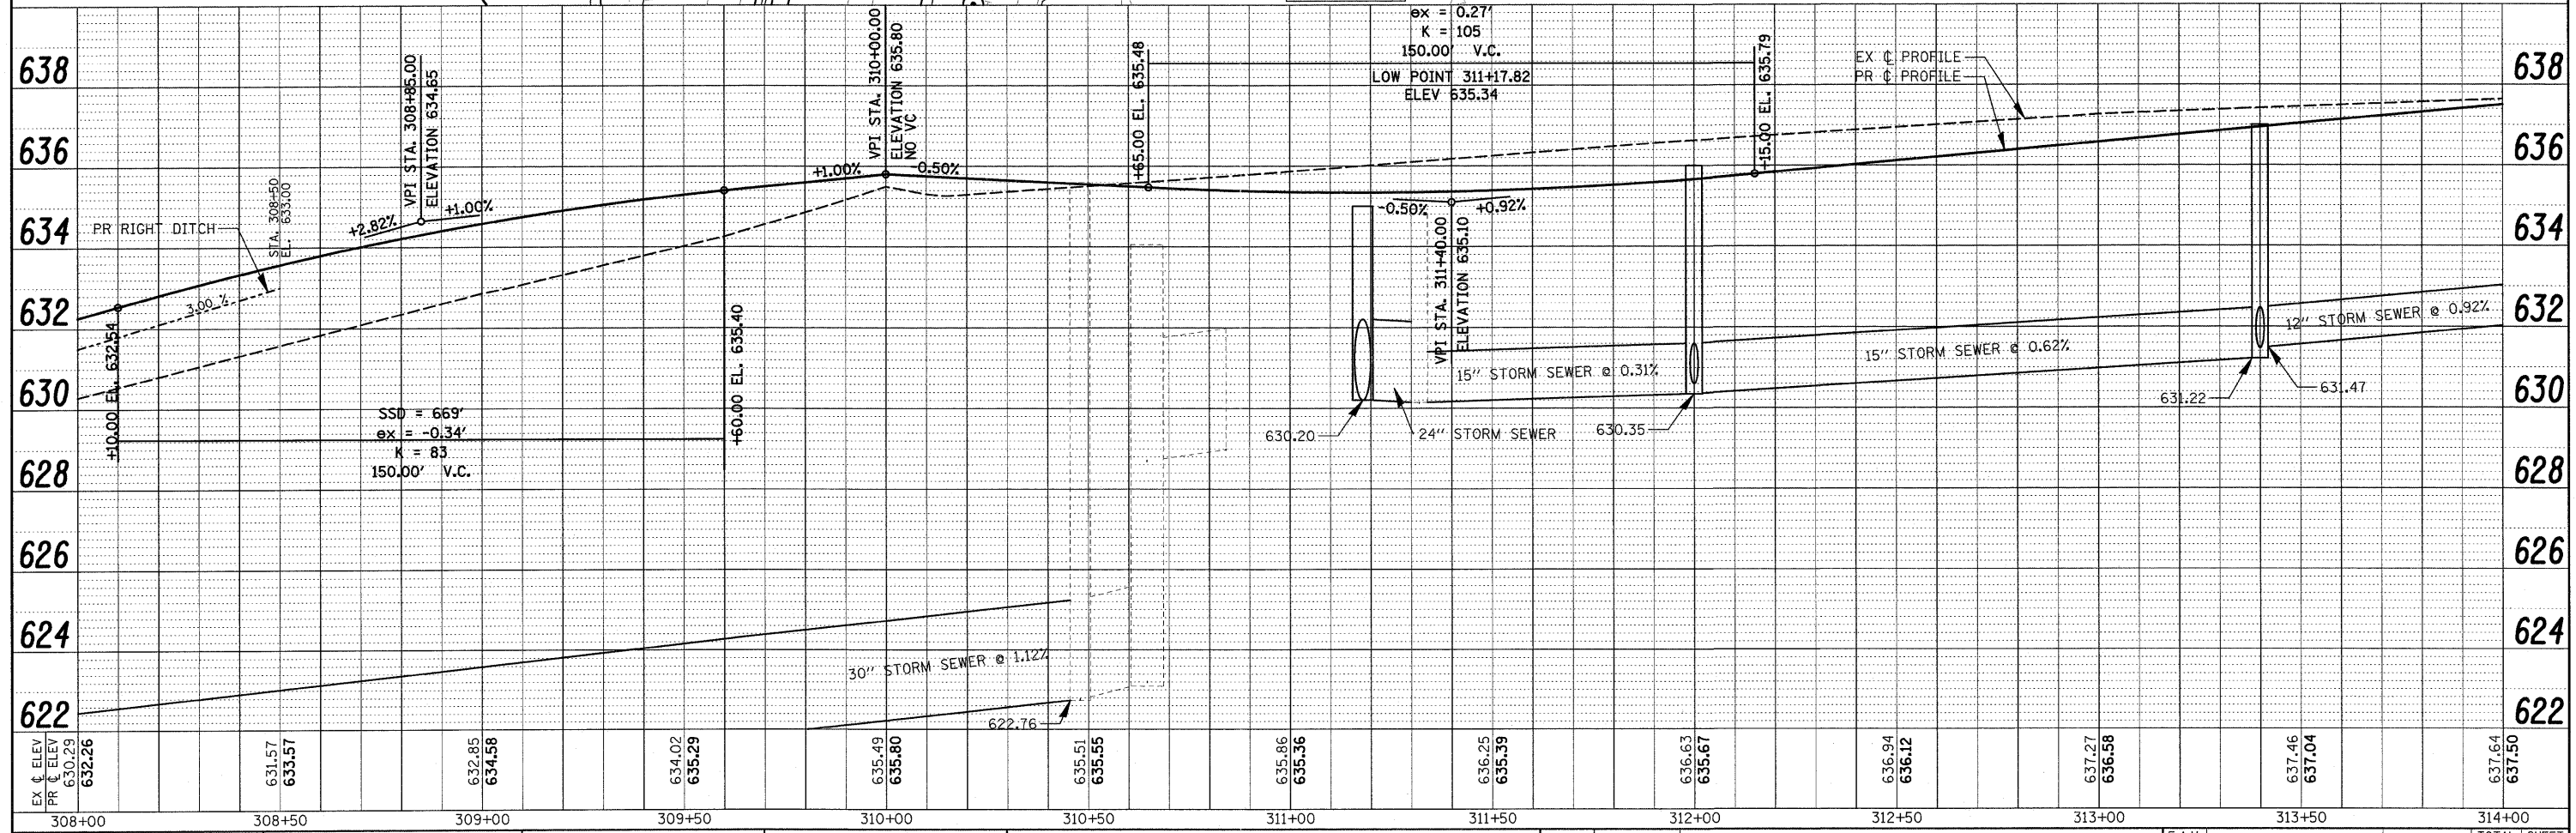


PLAN	SURVEYED	DATE
	NOTED	
	PLOTTED	
	CHECKED	
	BY	
	NO.	
	FILE NAME	

PROFILE	SURVEYED	DATE
	NOTED	
	PLOTTED	
	CHECKED	
	BY	
	NO.	
	FILE NAME	

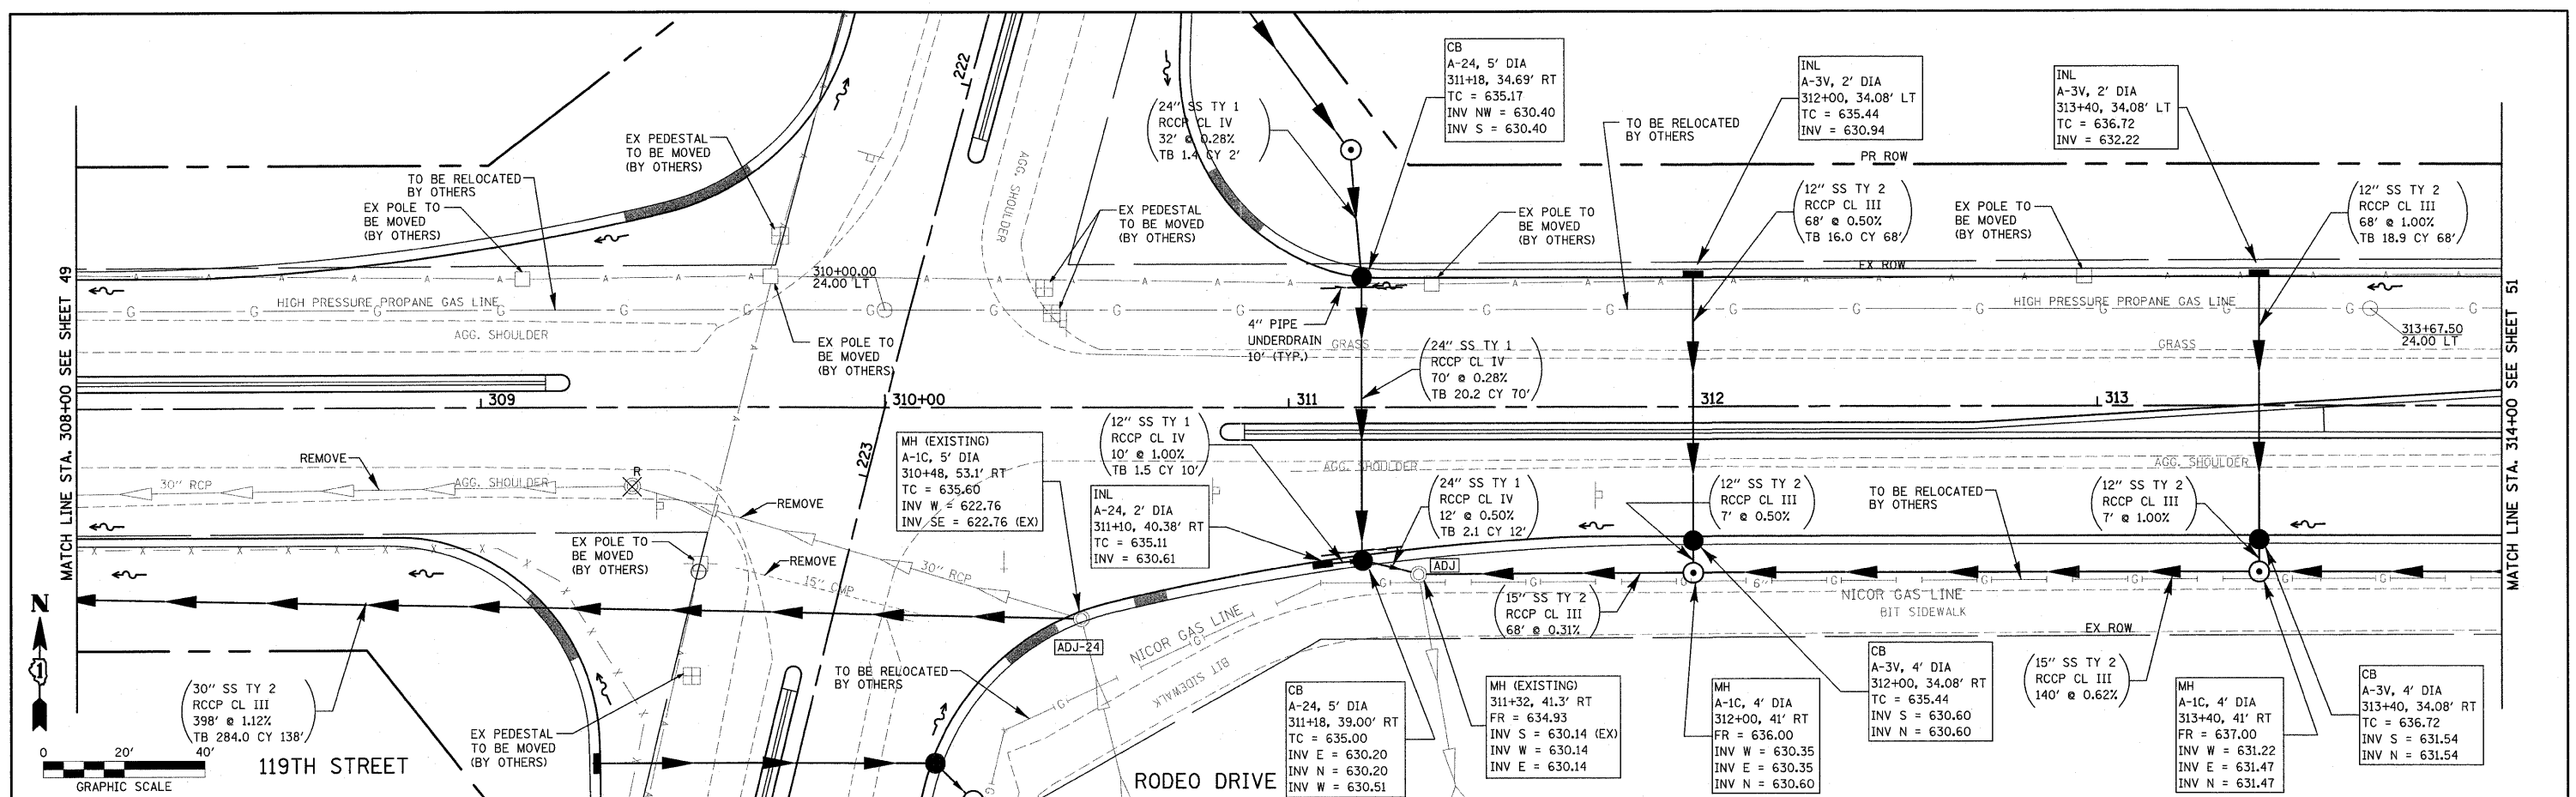

FILE NAME =	USER NAME = #USER#	DESIGNED - RN	REVISED -	STATE OF ILLINOIS DEPARTMENT OF TRANSPORTATION		UTILITY PLAN & PROFILE PLAINFIELD NAPERVILLE RD AT 119TH ST / RODEO DR		F.A.U. RTE.	SECTION	COUNTY	TOTAL SHEETS	SHEET NO.
pc:\070116\cad\phase 2\dwg\070116-sht-119th	utl1-pp04.dgn	DRAWN - JH	REVISED -			3767	04-00036-22-TL	WILL	152	50		
PLOT SCALE = #SCALE#	CHECKED - RN	REVISED -	REVISED -			CONTRACT NO. 63671						
PLOT DATE = 1/5/2012	DATE - FEBRUARY 2009	REVISED -	REVISED -			ILLINOIS FED. AID PROJECT						