



BENCHMARK "G"  
RR SPIKE IN 10TH PP EAST OF PLAINFIELD NAPERVILLE ROAD  
ON NORTH SIDE OF 119TH STREET  
ELEVATION 638.64

PLAN	SURVEYED	DATE
	PLOTTED	BY
	GRADES CHECKED	
	STRUCTURE NOTATIONS OK'D	
	NOTE BOOK NO.	
	CADD FILE NAME	

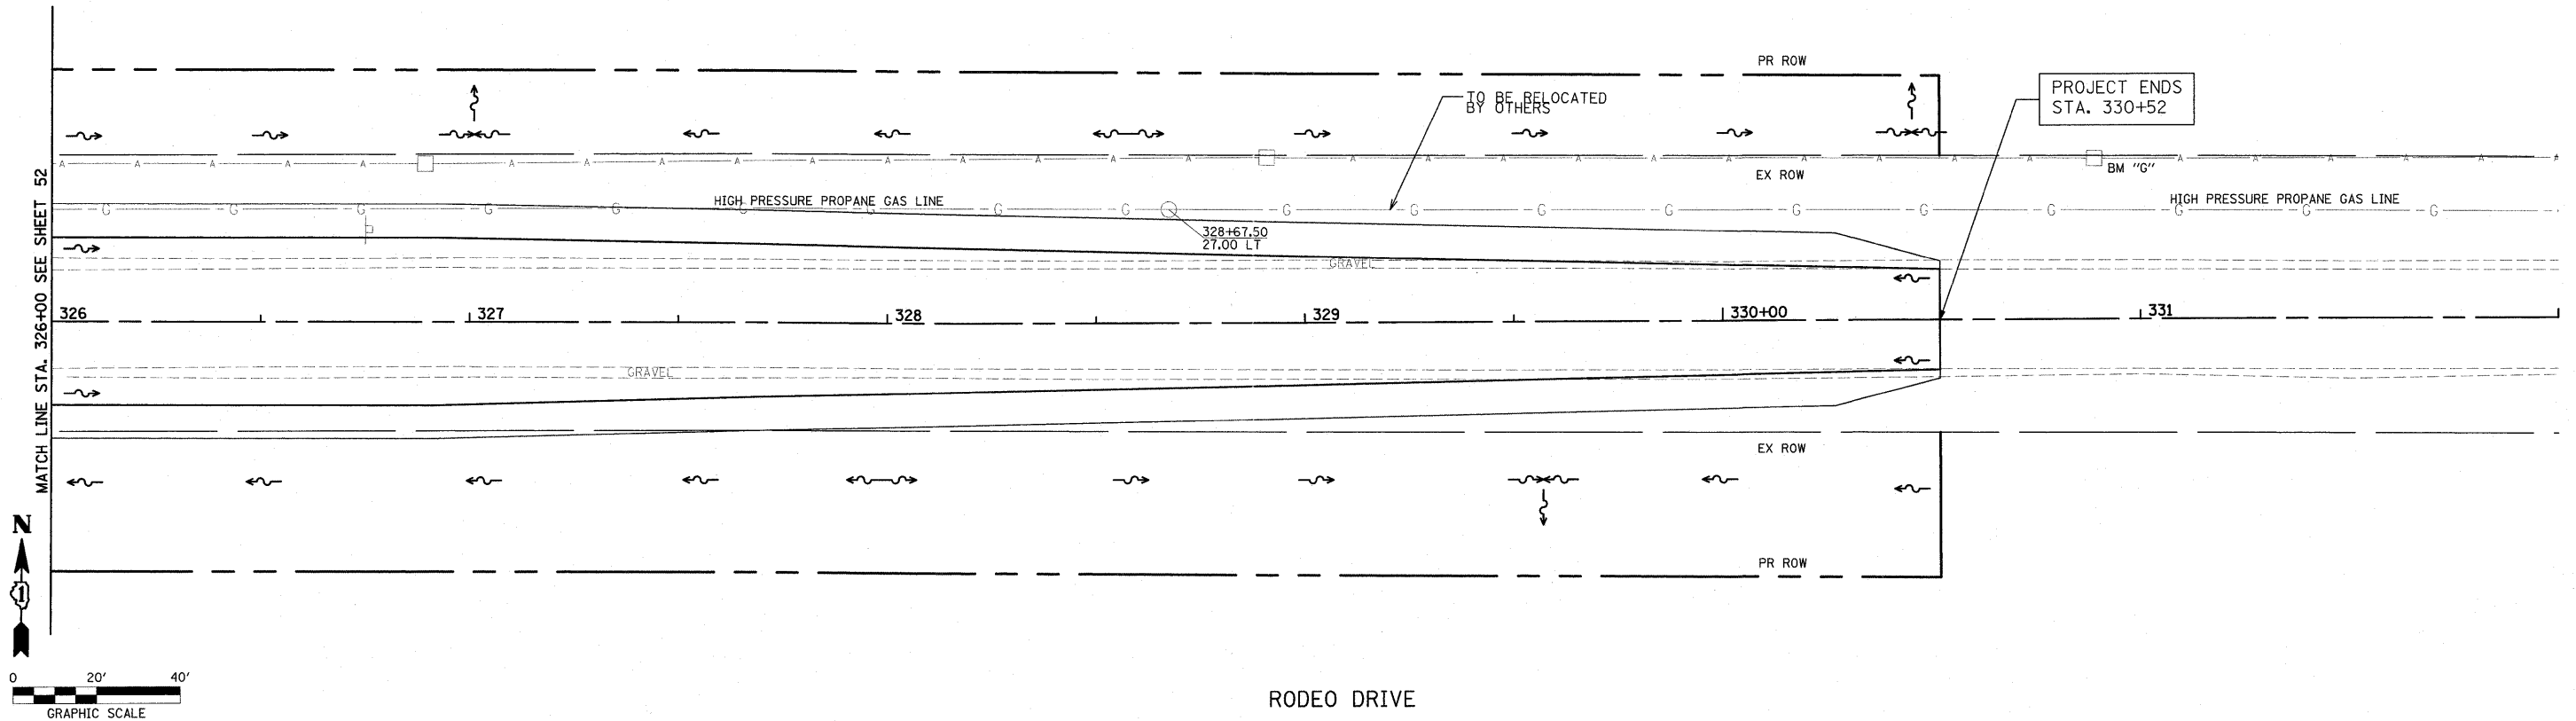

PROFILE	SURVEYED	DATE
	PLOTTED	BY
	GRADES CHECKED	
	STRUCTURE NOTATIONS OK'D	
	NOTE BOOK NO.	
	CADD FILE NAME	

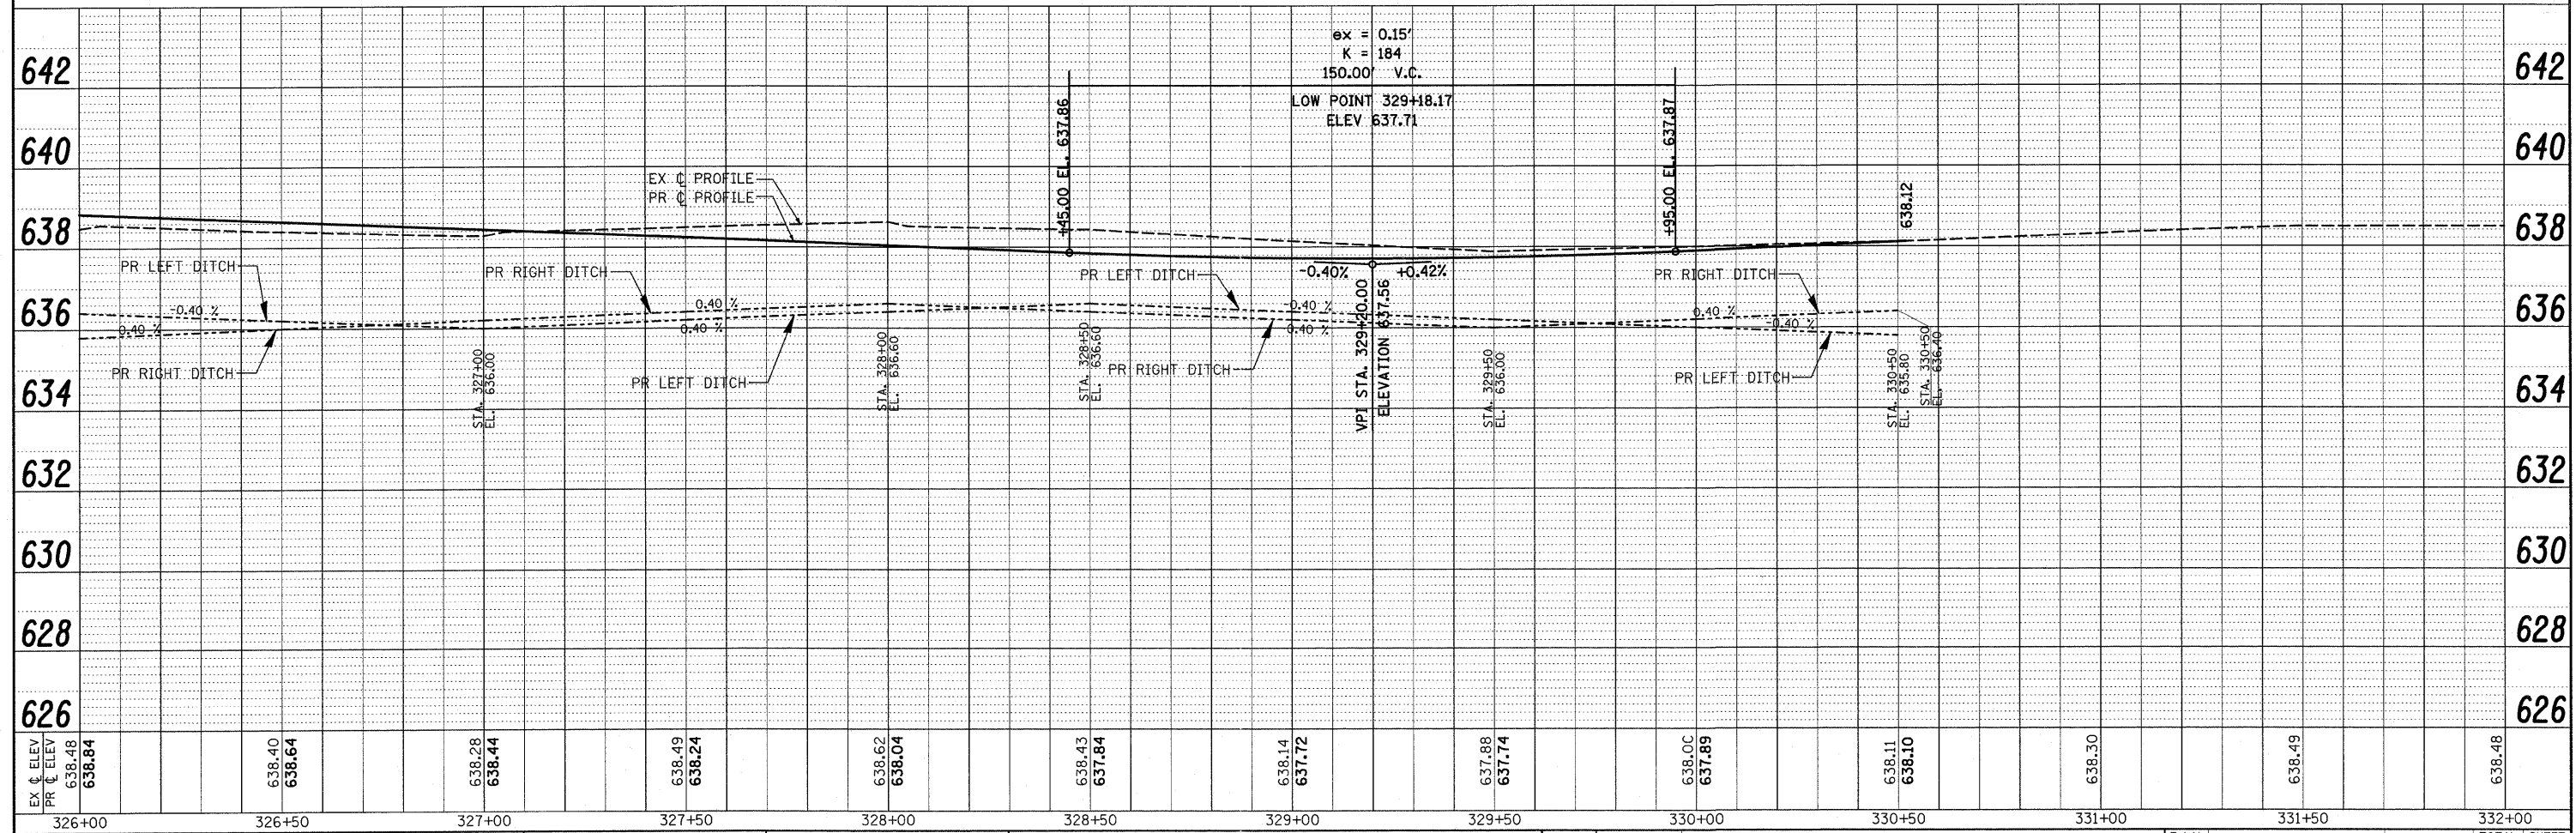

FILE NAME =	USER NAME = #USER#	DESIGNED - RN	REVISED -	<b>STATE OF ILLINOIS</b> <b>DEPARTMENT OF TRANSPORTATION</b>		<b>UTILITY PLAN &amp; PROFILE</b>		F.A.U. RTE.	SECTION	COUNTY	TOTAL SHEETS	SHEET NO.
pr:\070116\cad\phase 2\dwg\070116-sht-119th	util-pp07.dgn	DRAWN - JH	REVISED -			3767	04-00036-22-TL	WILL	152	53		
PLOT SCALE = #SCALE#	CHECKED - RN	REVISED -	REVISED -			CONTRACT NO. 63671						
PLOT DATE = 1/5/2012	DATE - FEBRUARY 2009	REVISED -	REVISED -			ILLINOIS FED. AID PROJECT						